
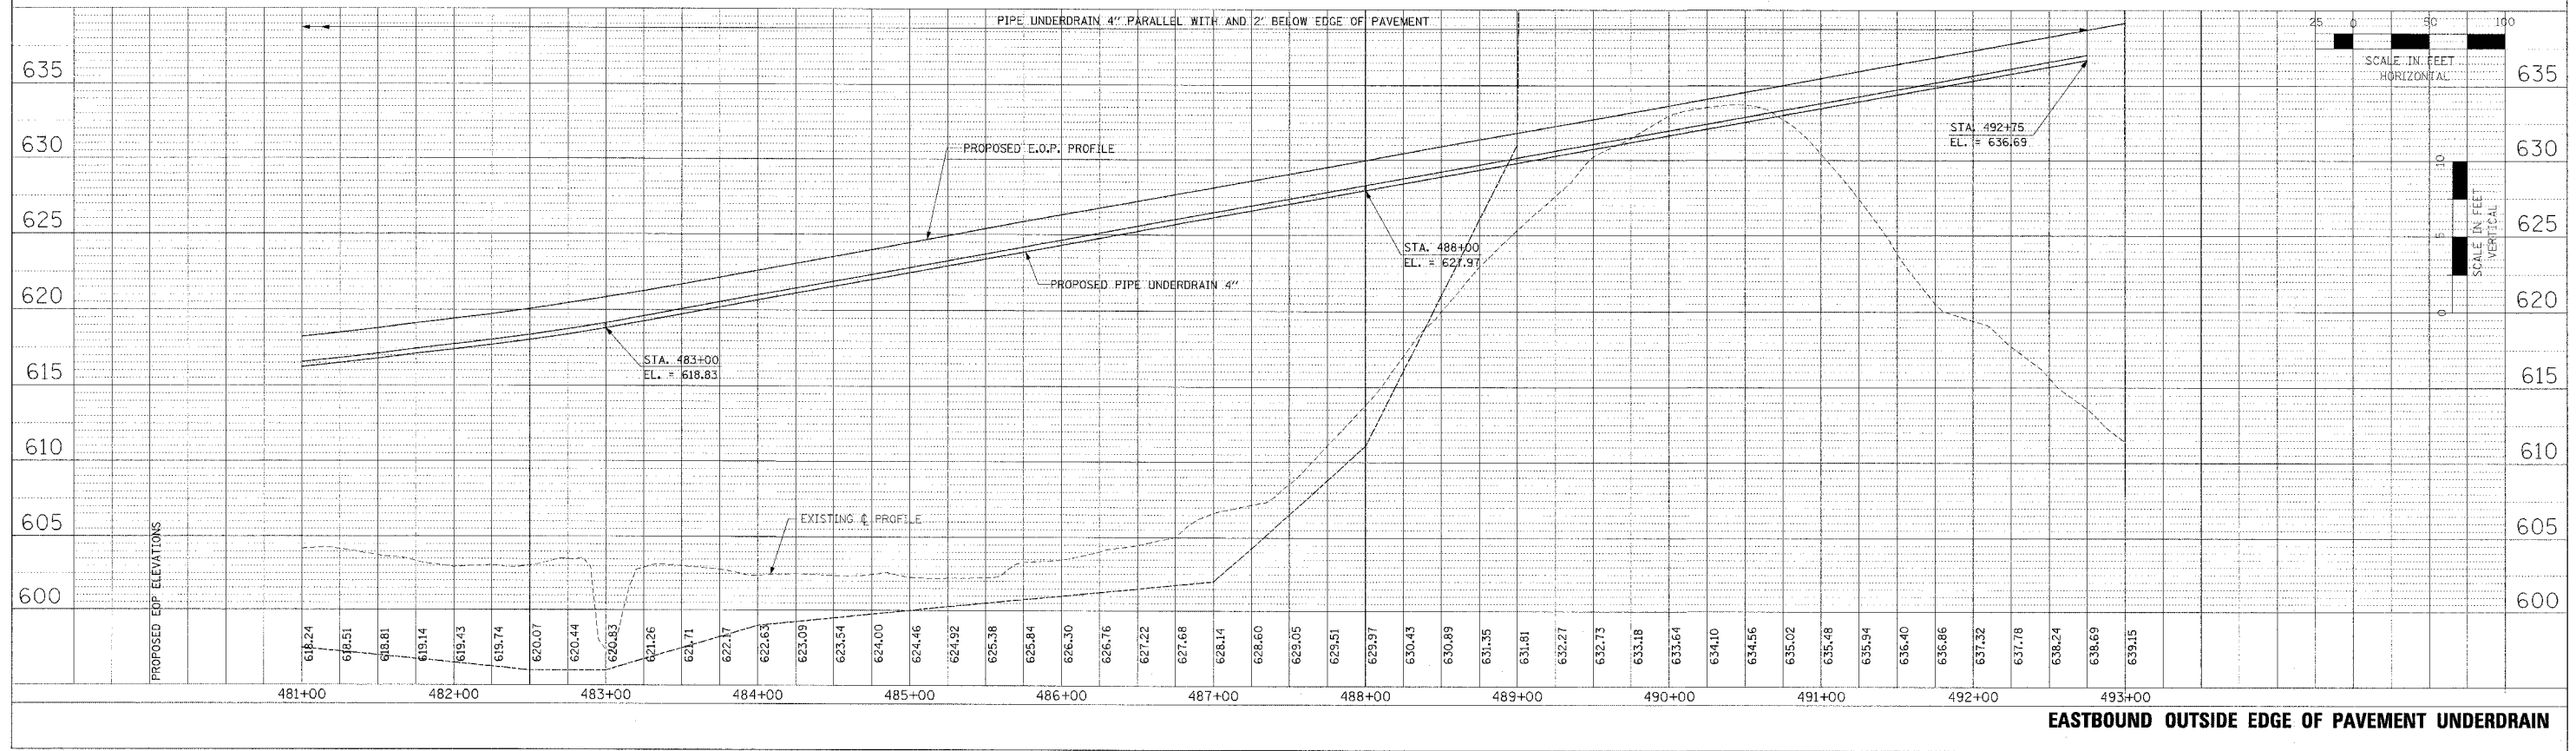


F.A.P. RTE.	SECTION	COUNTY	TOTAL SHEETS	SHEET NO.
315	55-2	McDONOUGH	1025	294
STA. 481+00		TO STA. 493+00		
FED. ROAD DIST. NO. 4 ILLINOIS FED. AID PROJECT				

PLAN	DATE
BY	
CHECKED	
APPROVED	
NO.	

PROFILE	DATE
BY	
CHECKED	
APPROVED	
NO.	

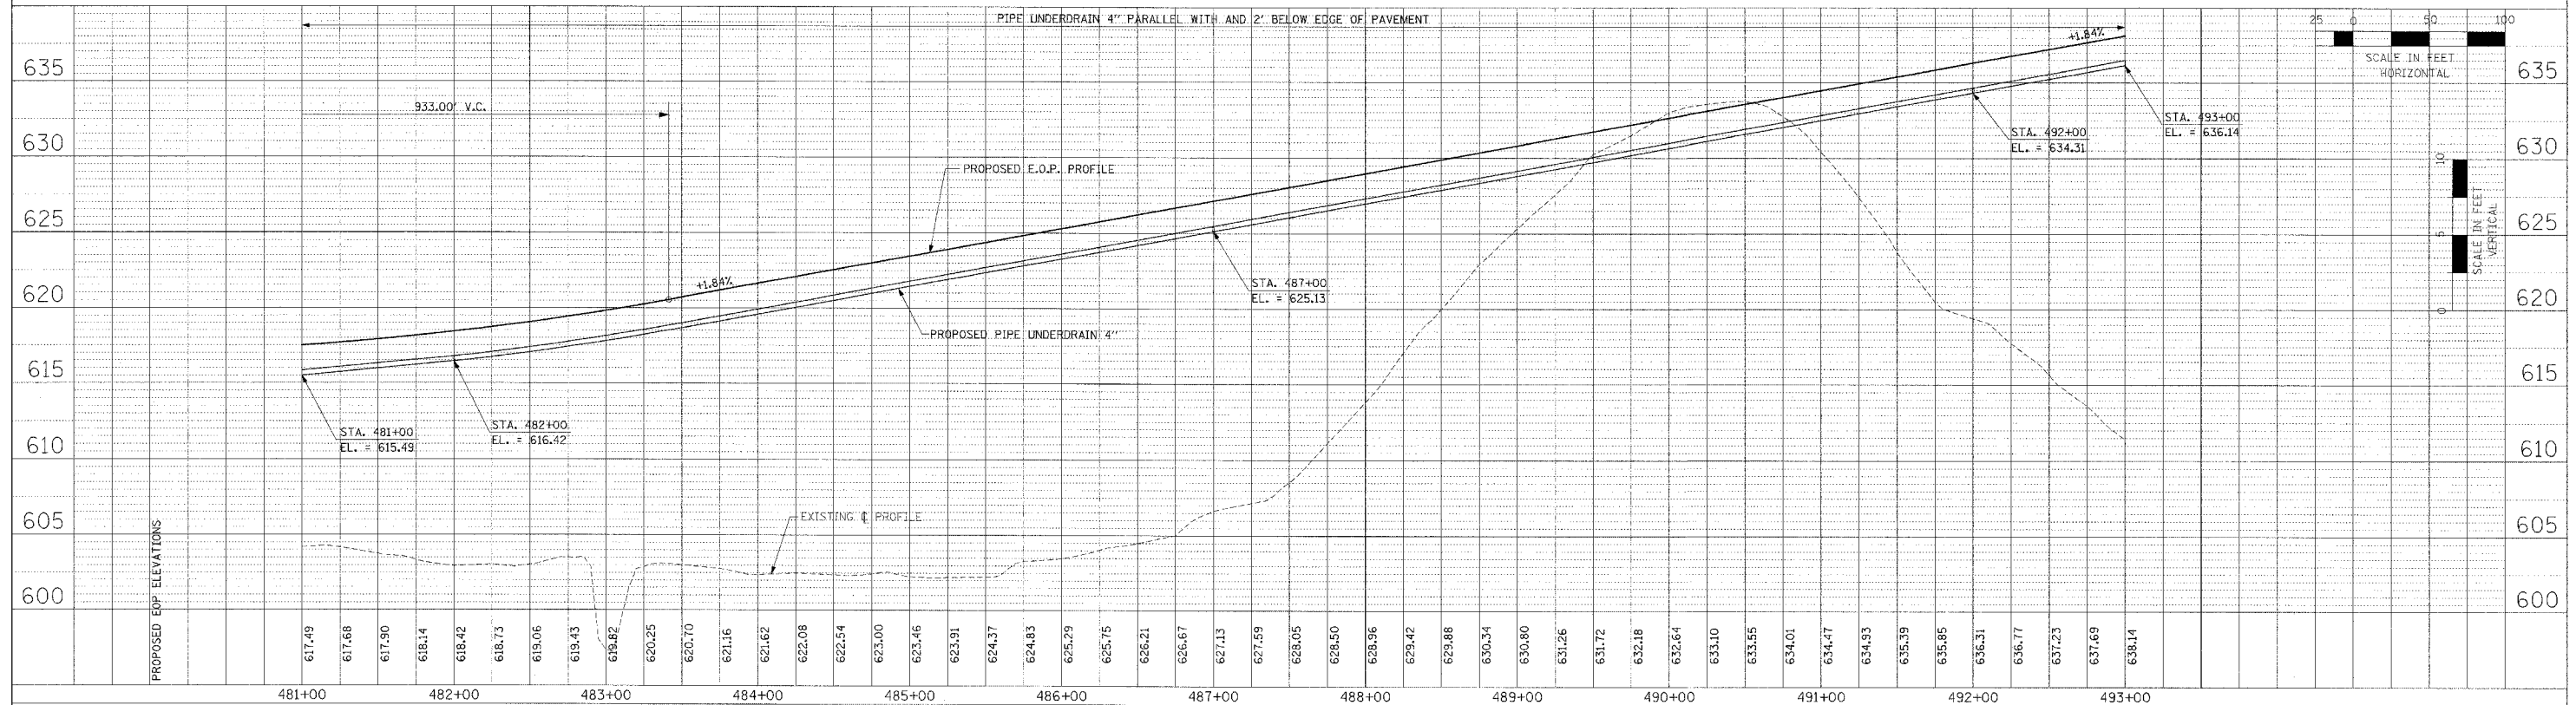

PIPE UNDERDRAIN PROFILES - IL. ROUTE 336 - EASTBOUND STA. 481+00 TO STA. 493+00