
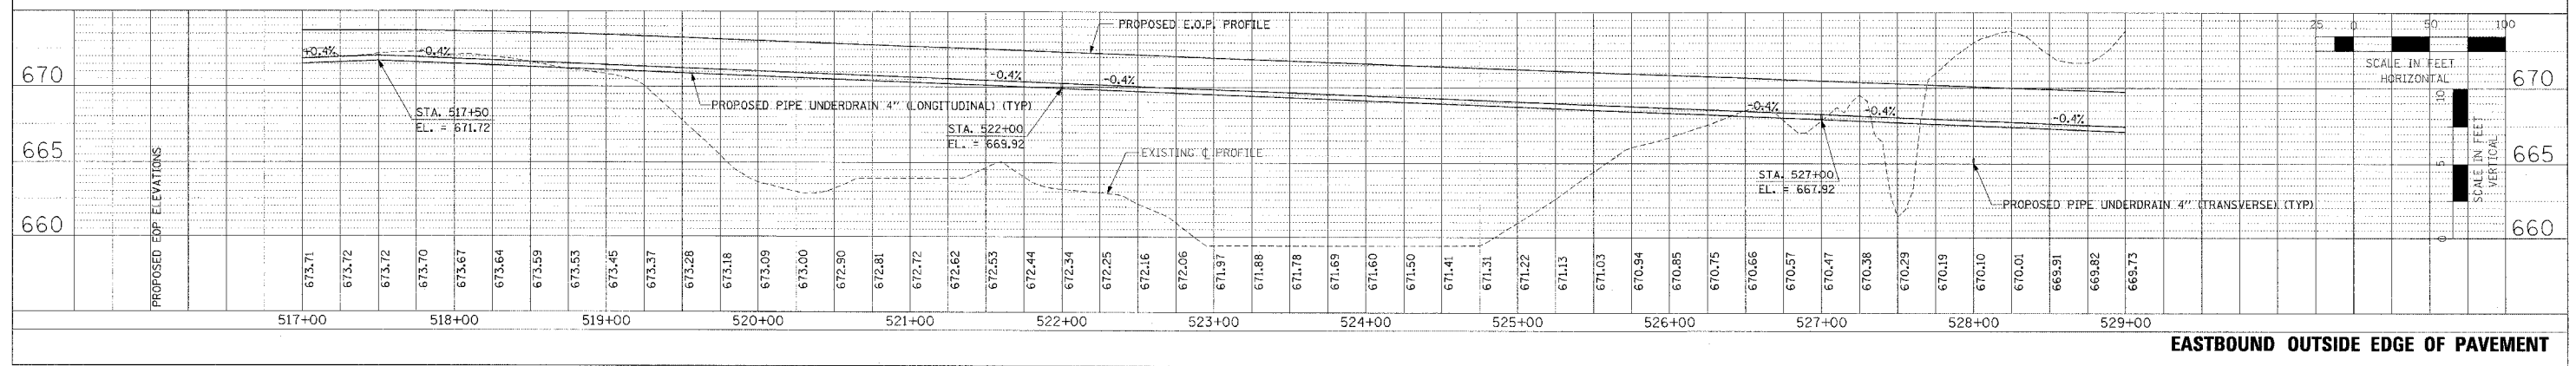
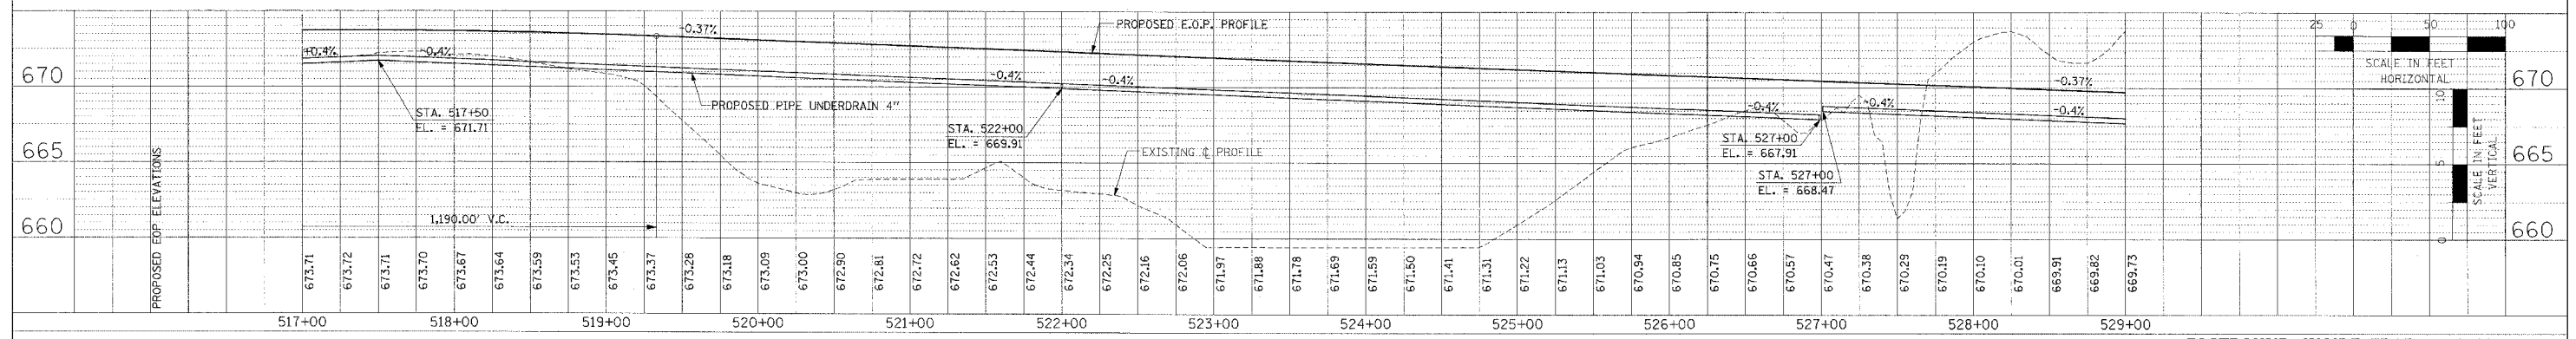
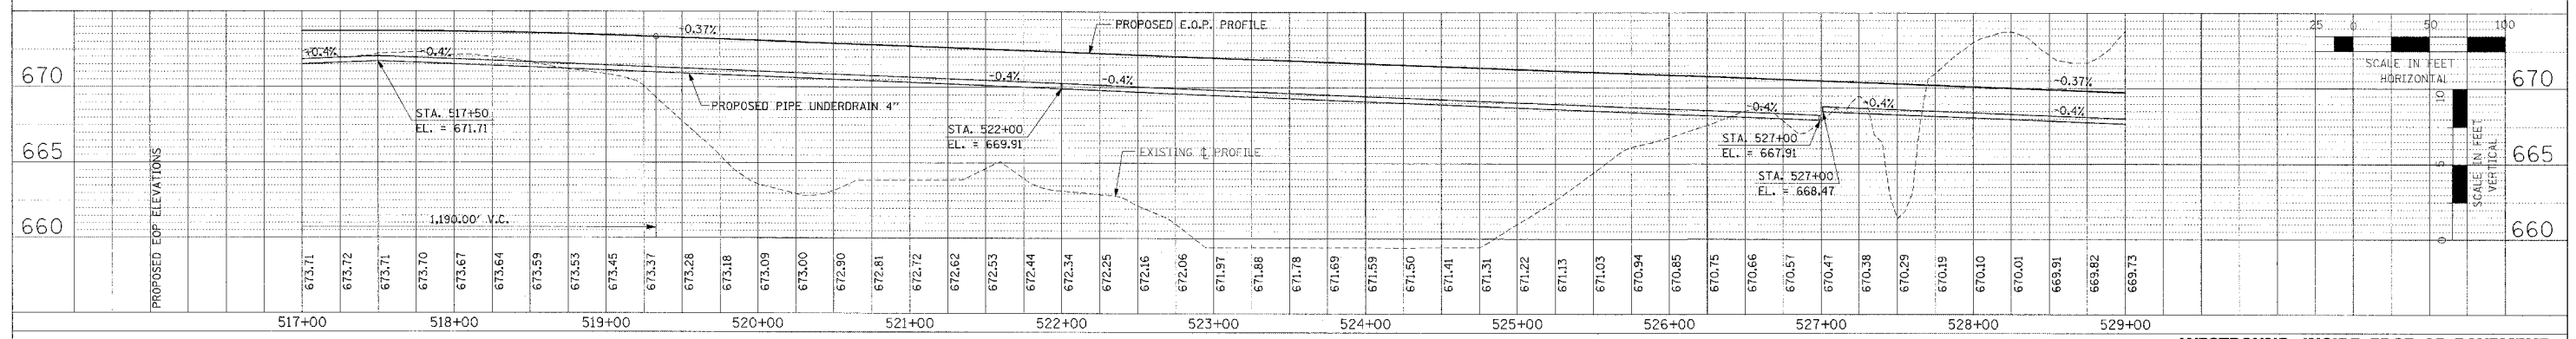


F.A.P. RTE.	SECTION	COUNTY	TOTAL SHEETS	SHEET NO.
315	55-2	McDONOUGH	1025	299
STA. 517+00		TO STA. 529+00		
FED. ROAD DIST. NO. 4		ILLINOIS FED. AID PROJECT		

PLAN	DATE
REVISIONS	BY
PLOTTED	
AT DRAINING CORP.	
NOTE BOOK	
NO.	
FILE NAME	

PROFILE	DATE
REVISIONS	BY
PLOTTED	
AT DRAINING CORP.	
NOTE BOOK	
NO.	
FILE NAME	

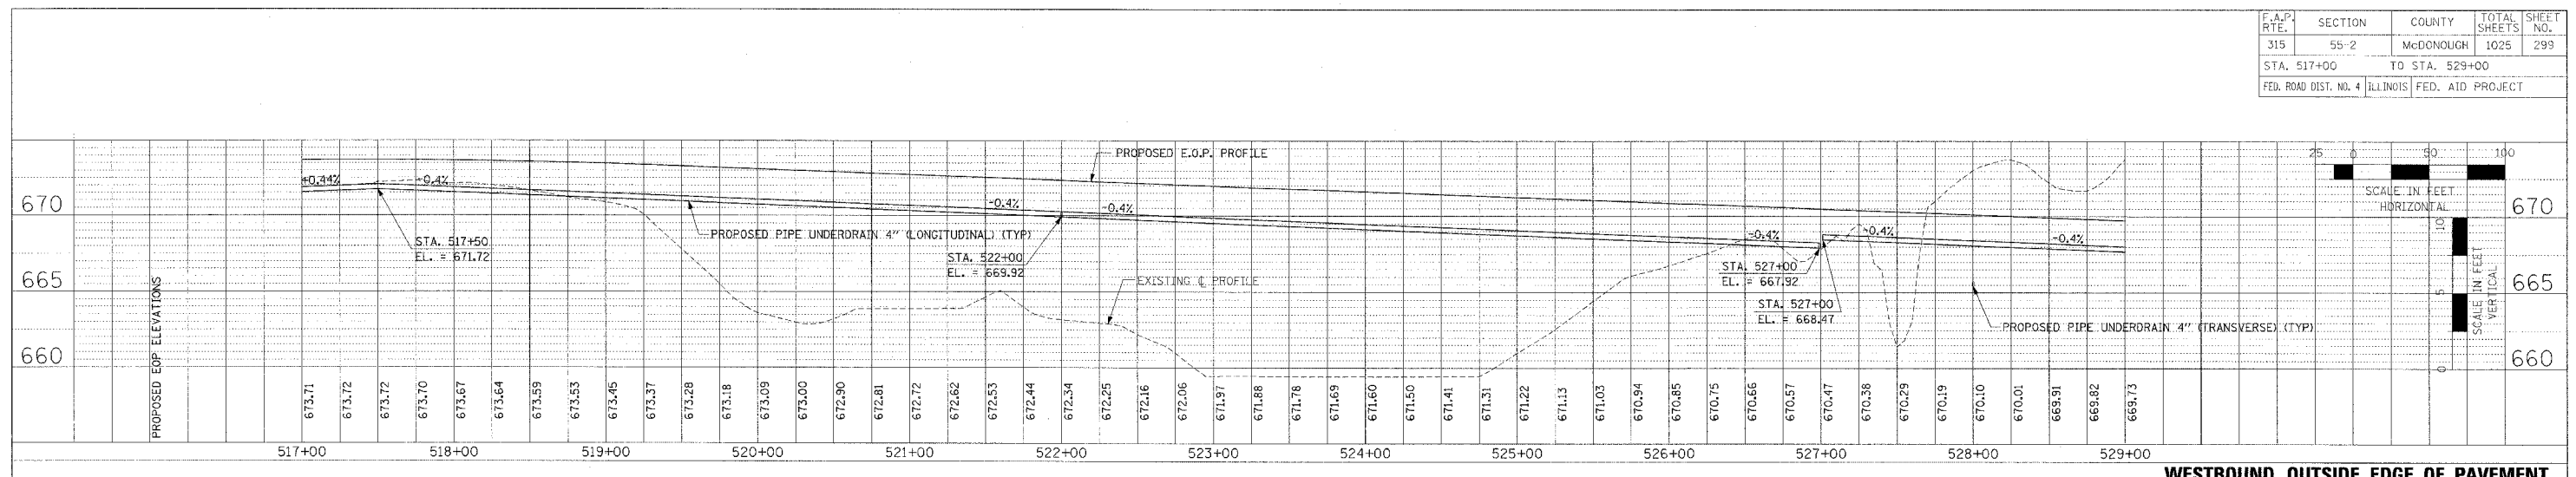

PIPE UNDERDRAIN PROFILES - IL. ROUTE 336 - STA. 517+00 TO STA. 529+00