



F.A.P. RTE.	SECTION	COUNTY	TOTAL SHEETS	SHEET NO.
315	55-2	McDONOUGH	1025	302
STA. 541+00		TO STA. 553+00		
FED. ROAD DIST. NO. 4		ILLINOIS FED. AID PROJECT		

PLAN	DATE
BY	
NO.	
FILE NAME	

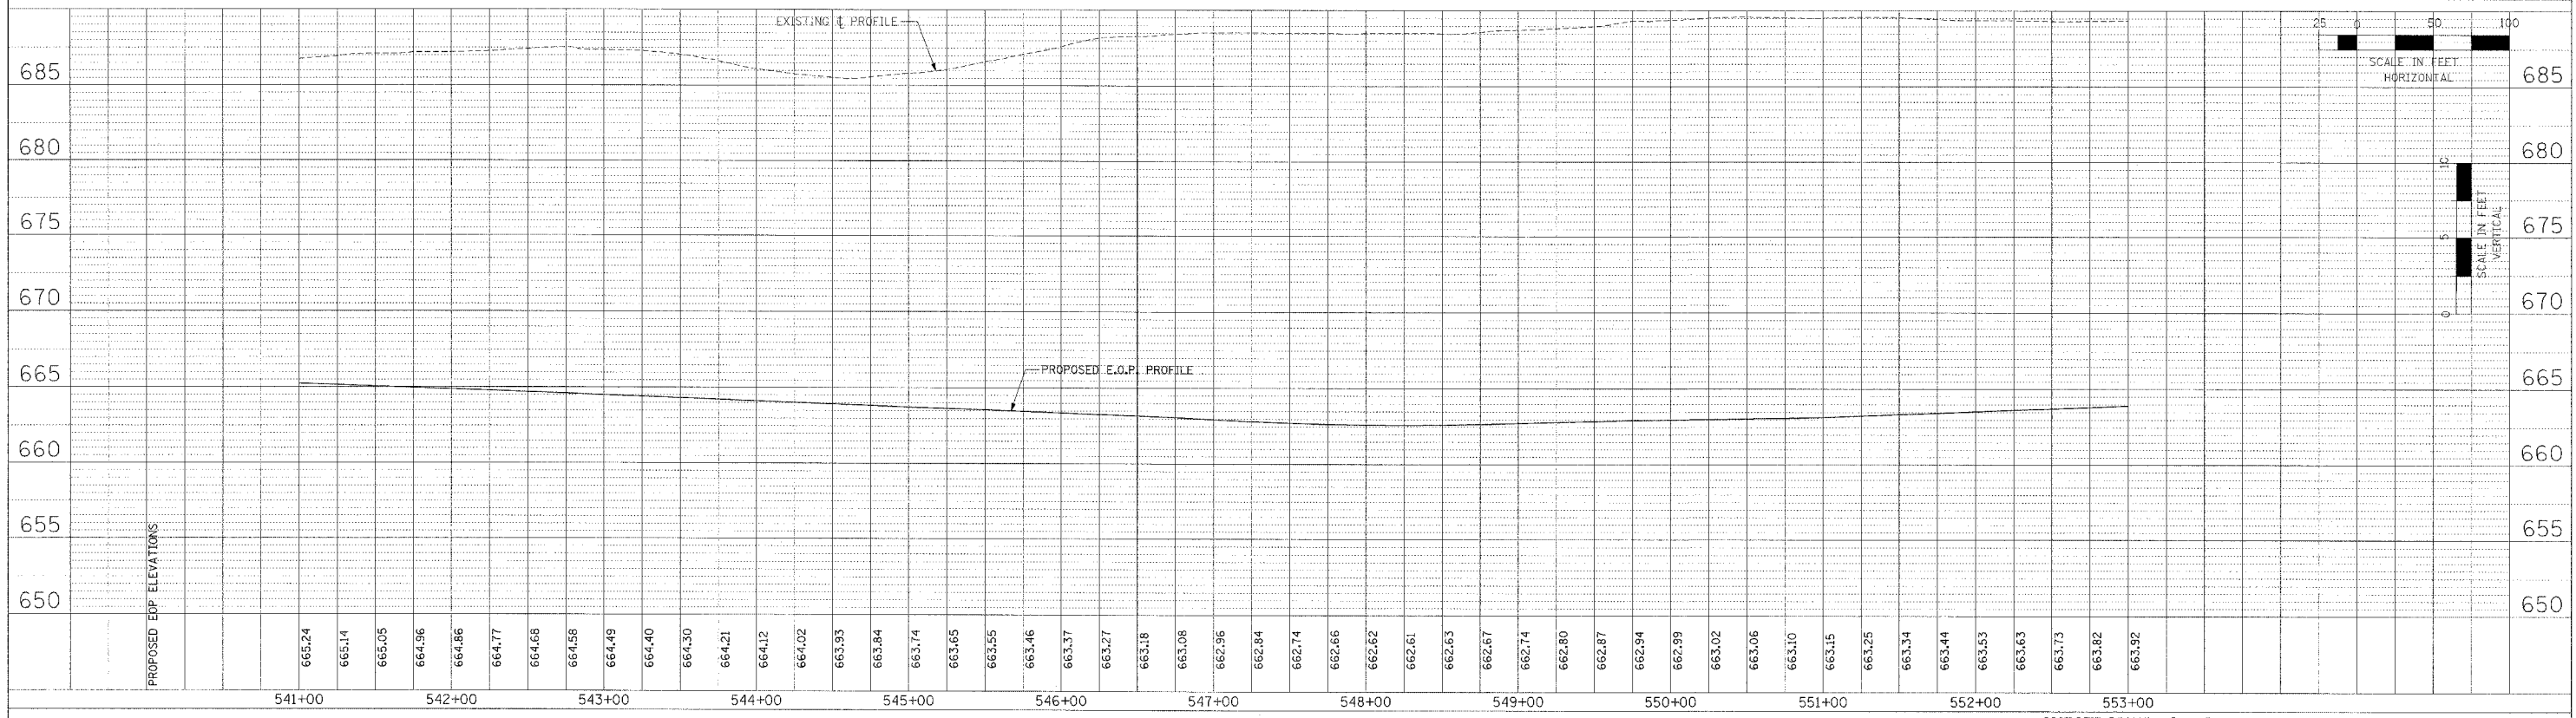

PROFILE	DATE
BY	
NO.	
FILE NAME	

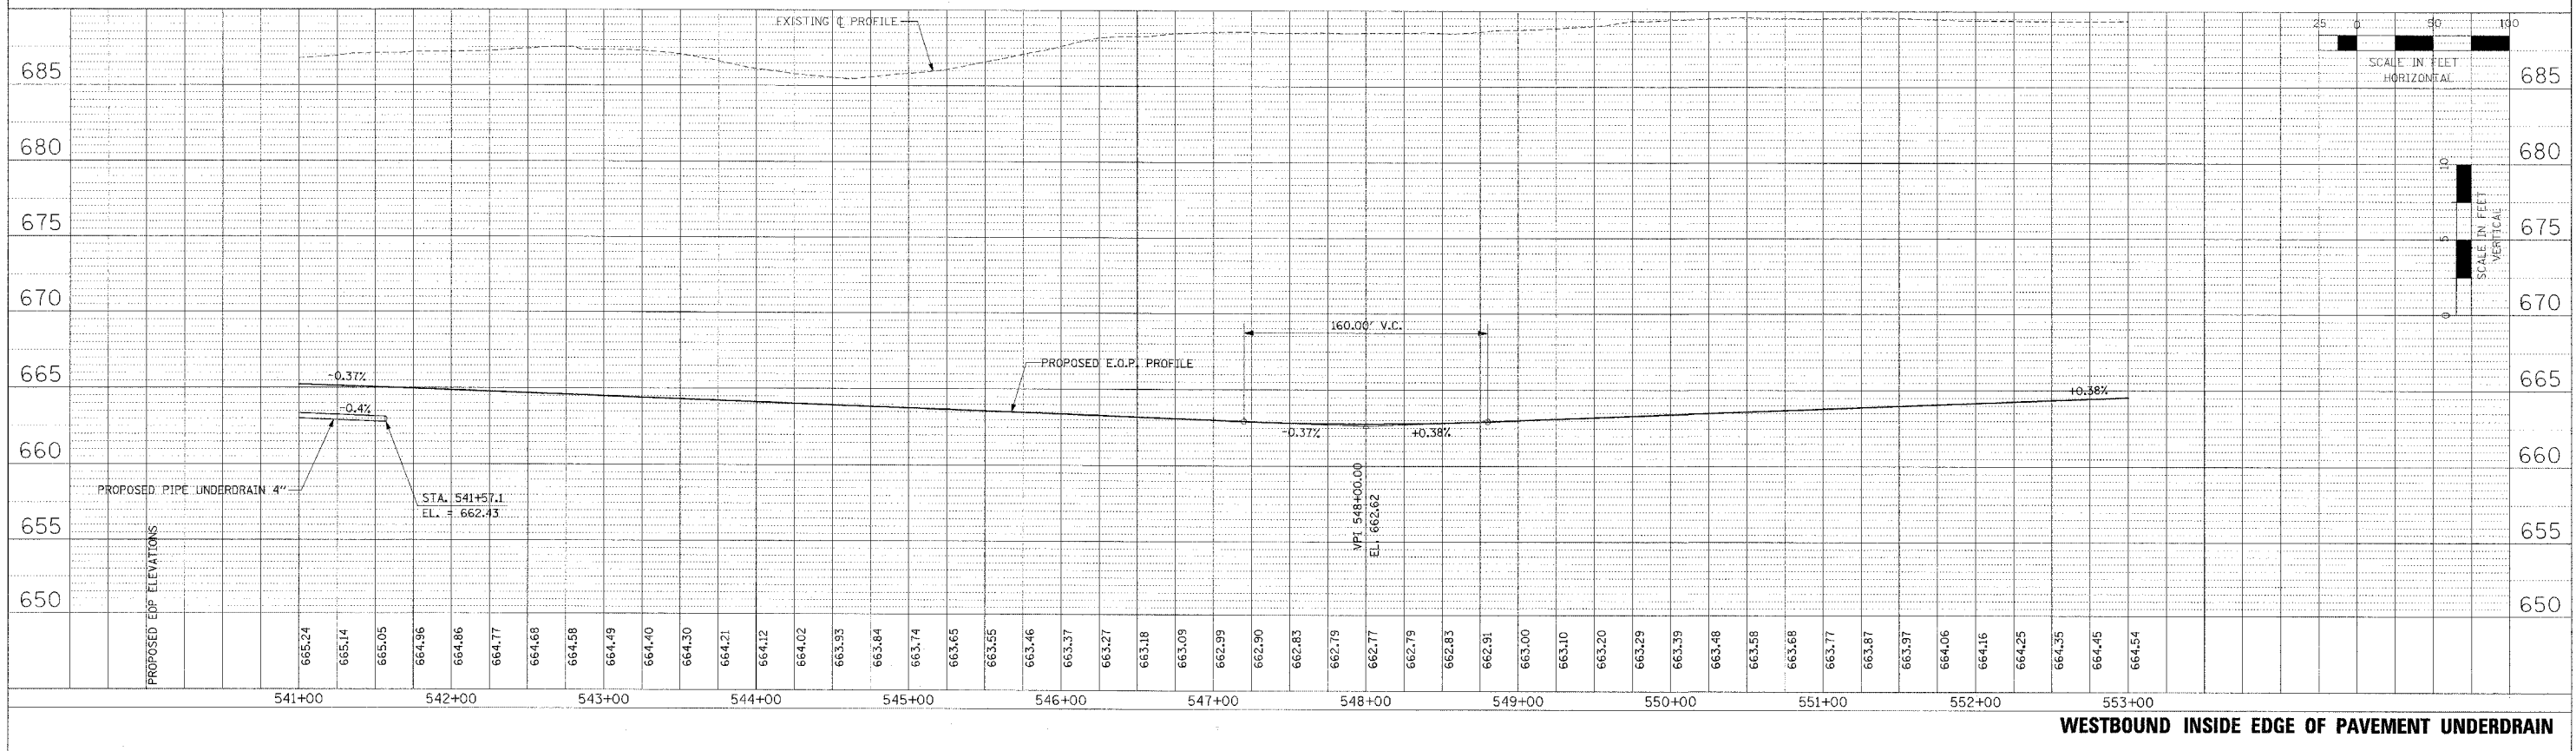

PIPE UNDERDRAIN PROFILES - IL. ROUTE 336 - WESTBOUND STA. 541+00 TO STA. 553+00