


F.A.P. RTE.	SECTION	COUNTY	TOTAL SHEETS	SHEET NO.
315	311, 321	McDONOUGH		304
STA. 10+00		TO STA. 20+00		
FED. ROAD DIST. NO. 4 ILLINOIS FED. AID PROJECT				

DATE	BY
NO.	DATE FILE NAME

DATE	BY
NO.	DATE FILE NAME

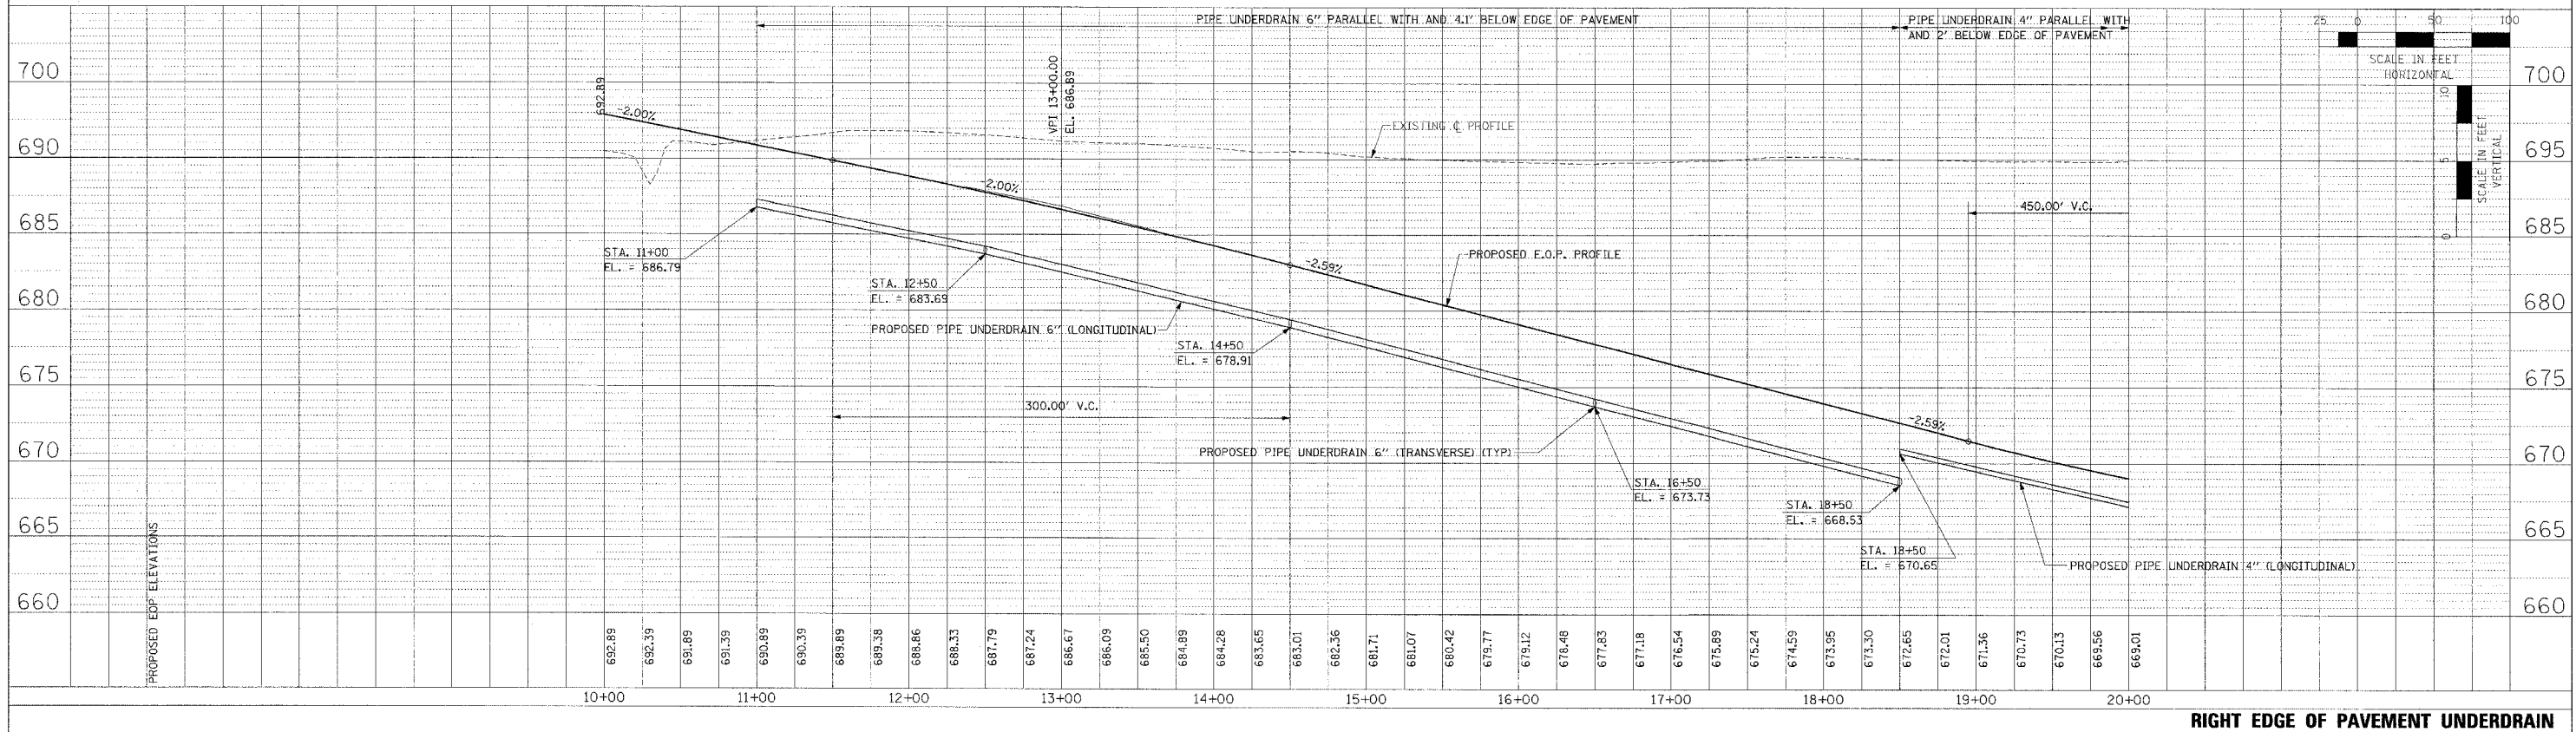

PIPE UNDERDRAIN PROFILES - IL ROUTE 336 - RAMP I - STA. 10+00 TO STA. 20+00