


F.A.P. RITE	SECTION	COUNTY	TOTAL SHEETS	SHEET NO.
315	311, 321	MCDONOUGH		305
STA. 20+00 TO STA. 32+00			ILLINOIS FED. AID PROJECT	

PLAN	DATE
REVISIONS	
NO.	DATE
1	
2	
PROFILE	DATE
REVISIONS	
NO.	DATE
1	
2	
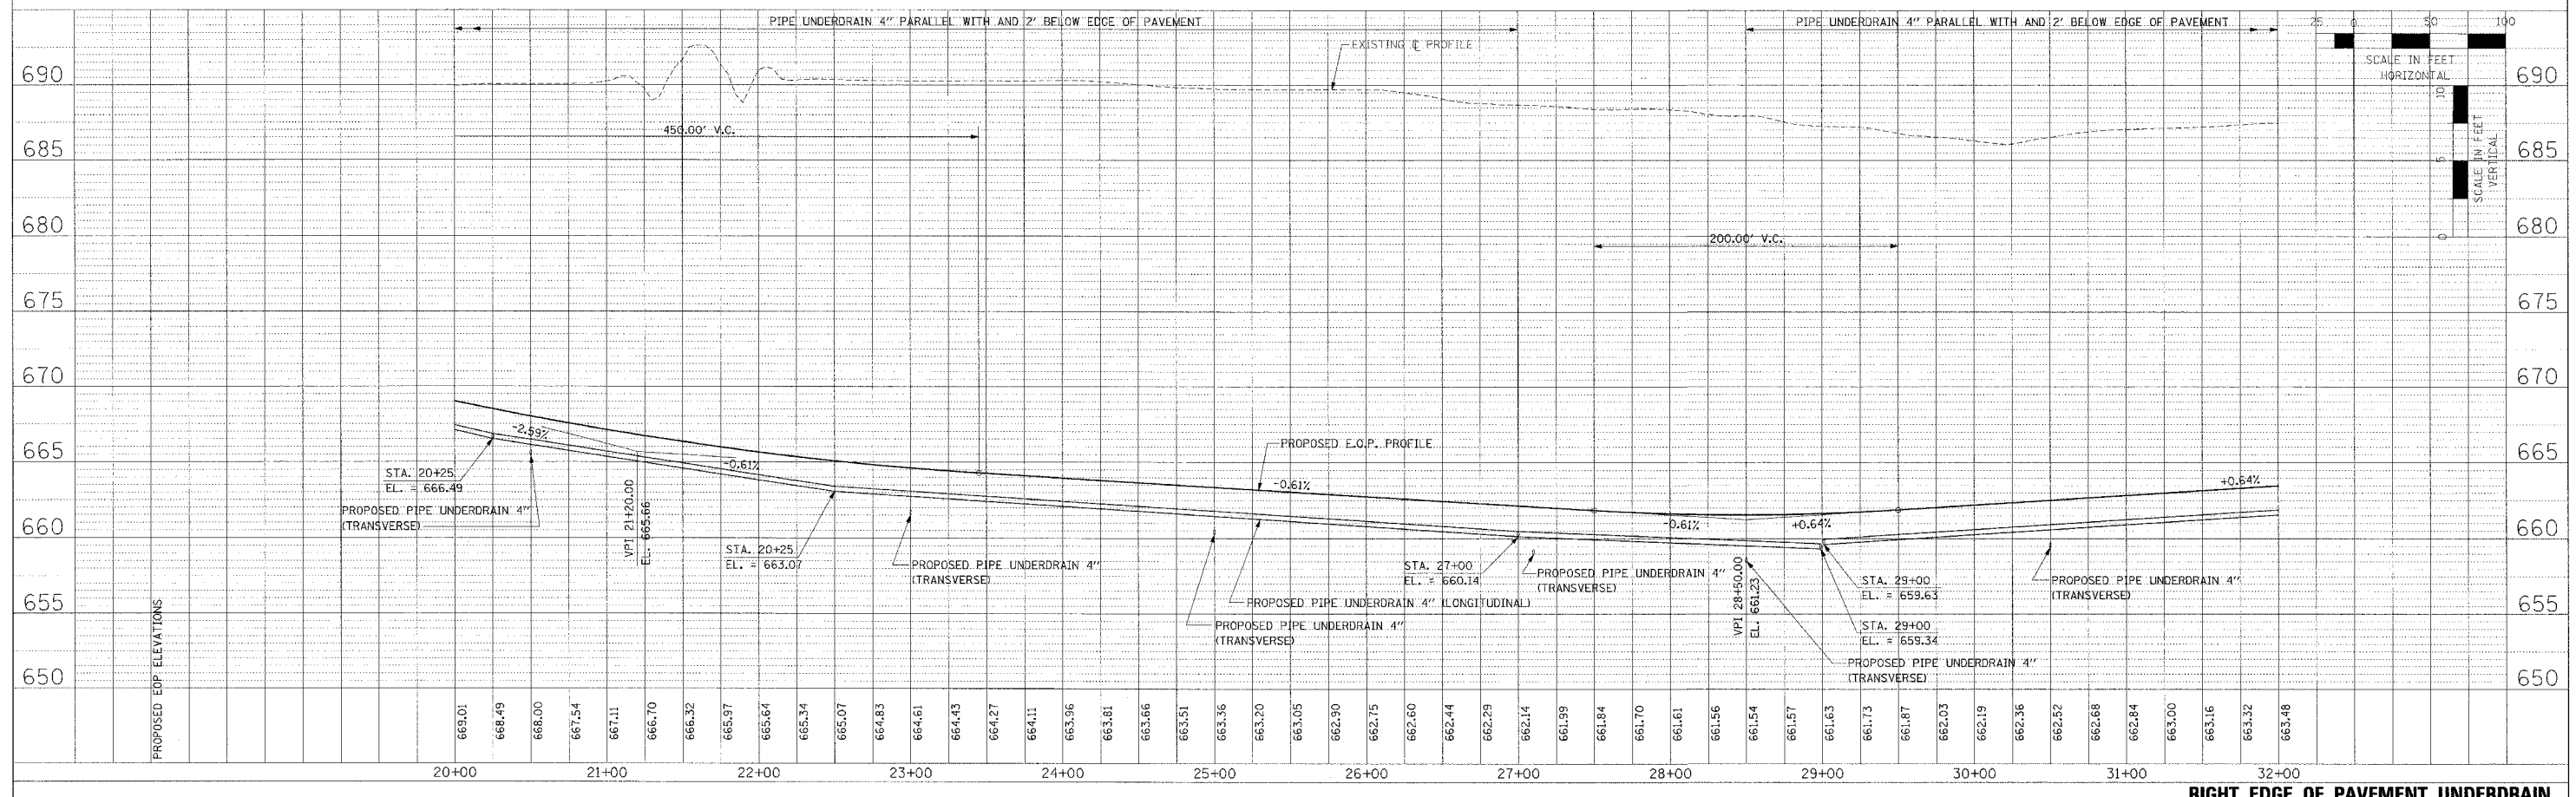

RIGHT EDGE OF PAVEMENT UNDERDRAIN

PIPE UNDERDRAIN PROFILES - IL. ROUTE 336 - RAMP I - STA. 20+00 TO STA. 32+00