



F.A.P. RTE.	SECTION	COUNTY	TOTAL SHEETS	SHEET NO.
315	55-2	MCDONOUGH	1025	309
STA. 172+00		TO STA. 182+67.23		
FED. ROAD DIST. NO. 4 ILLINOIS FED. AID PROJECT				

PLAN	DATE
BY	
NO.	
DATE	

DATE	
BY	
NO.	
DATE	

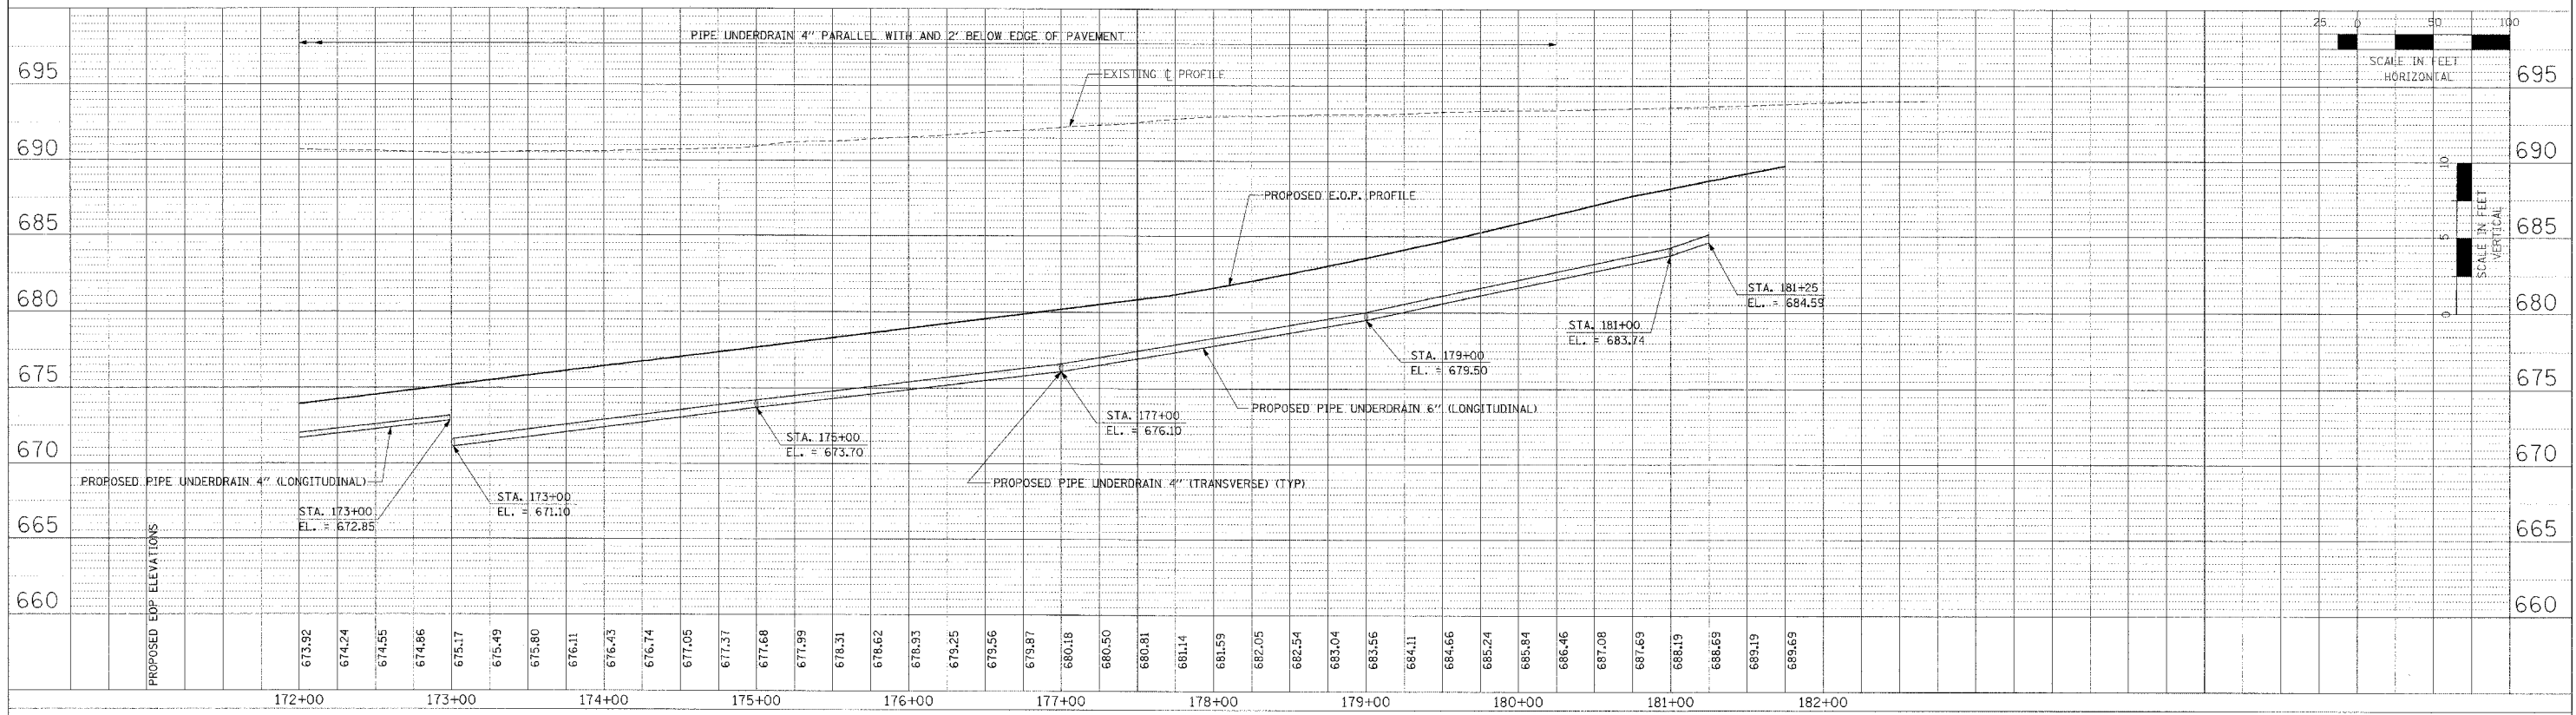

LEFT EDGE OF PAVEMENT UNDERDRAIN

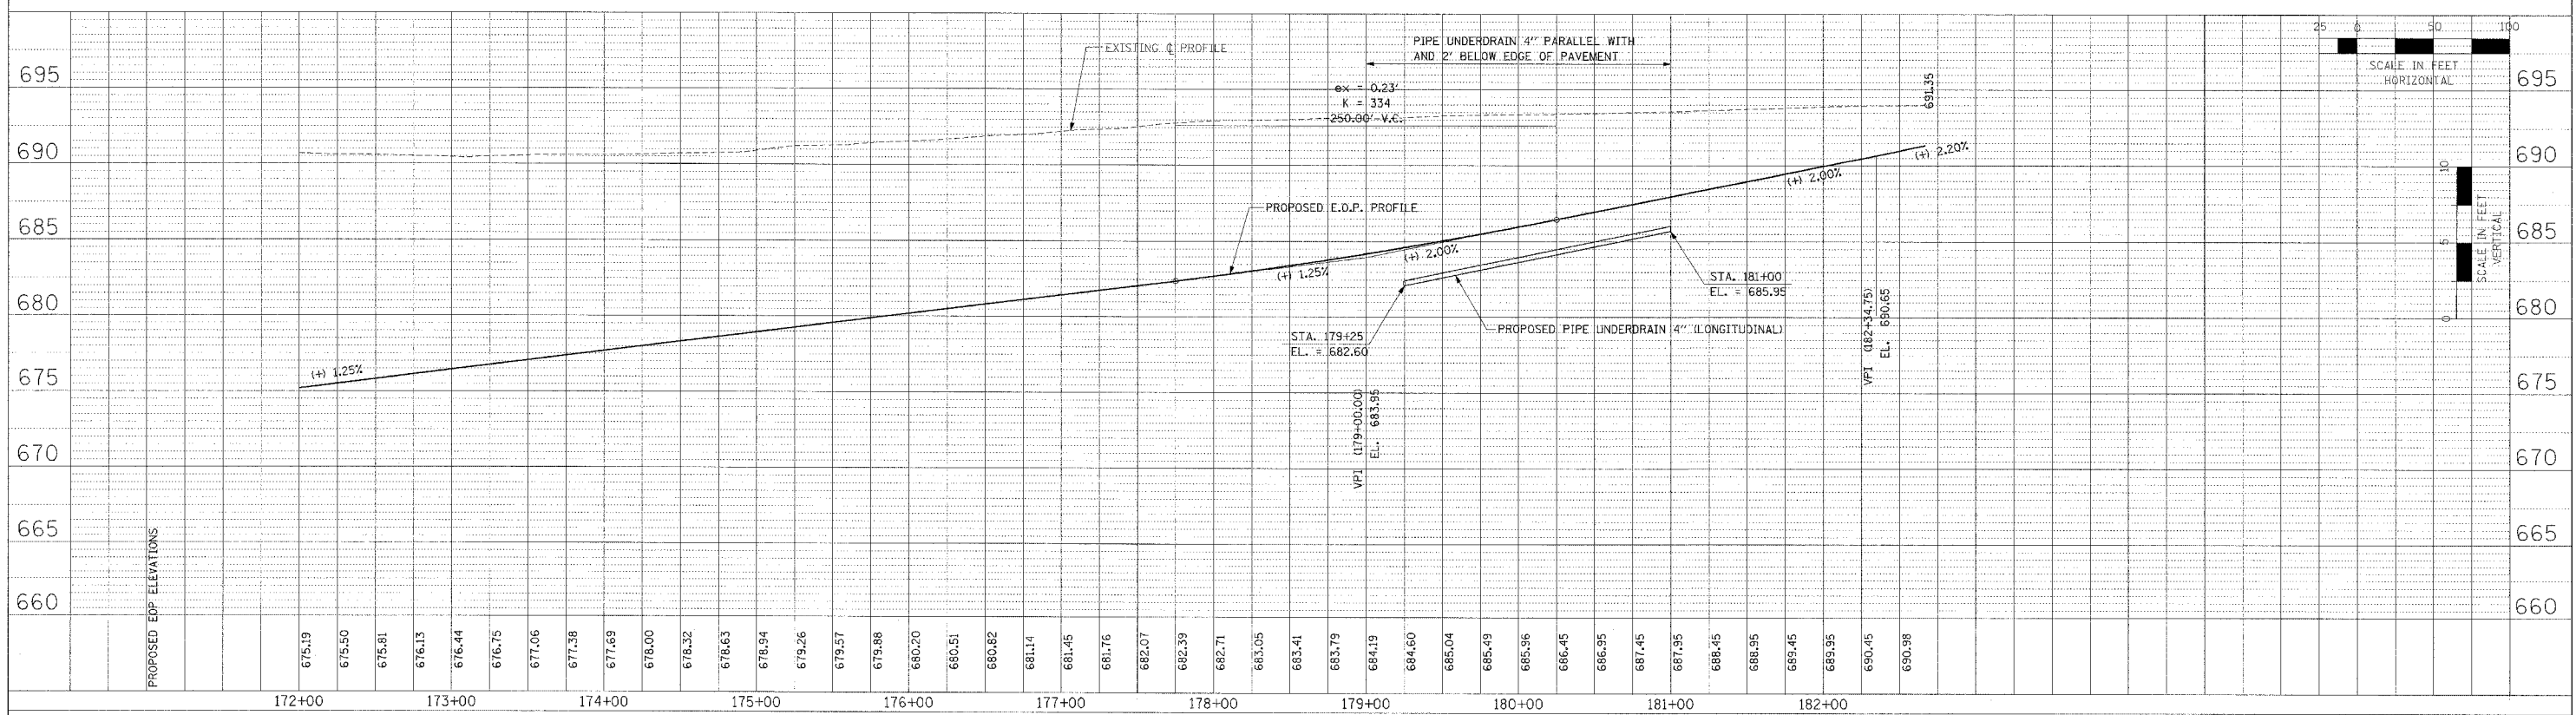

RIGHT EDGE OF PAVEMENT UNDERDRAIN

PIPE UNDERDRAIN PROFILES - RAMP J - STA. 172+00 TO STA. 182+67.23