



F.A.P. RTE.	SECTION	COUNTY	TOTAL SHEETS	SHEET NO.
315	55-2	McDONOUGH	1025	556
STA.		TO STA.		
FED. ROAD DIST. NO. 4 ILLINOIS		FED. AID PROJECT		

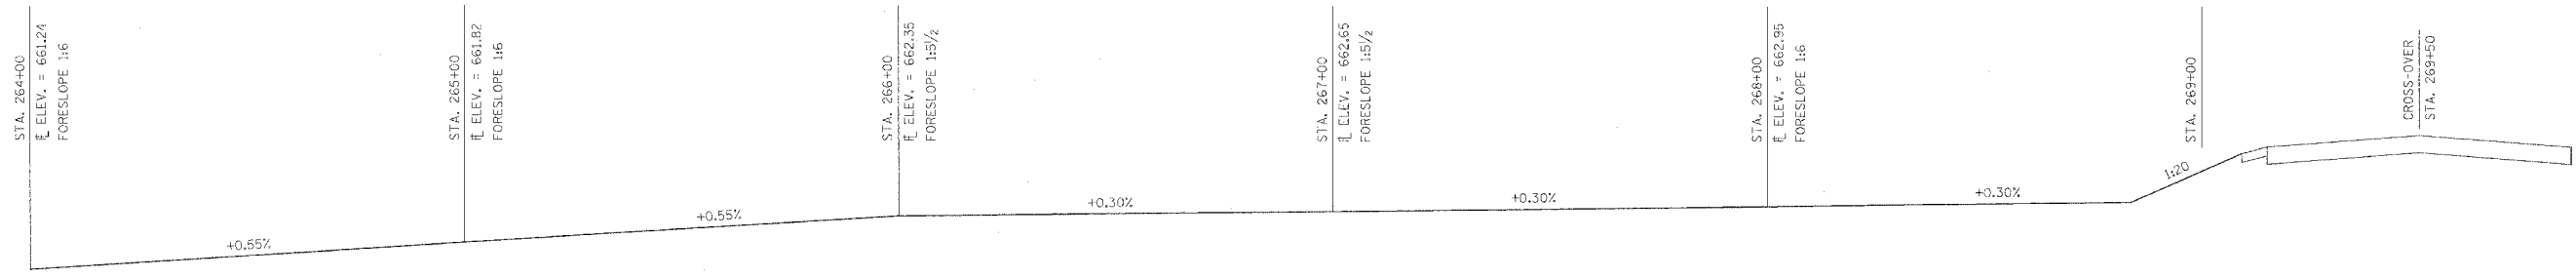

MEDIAN DITCH DETAIL – STA. 264+00 TO STA. 269+00
NOT TO SCALE

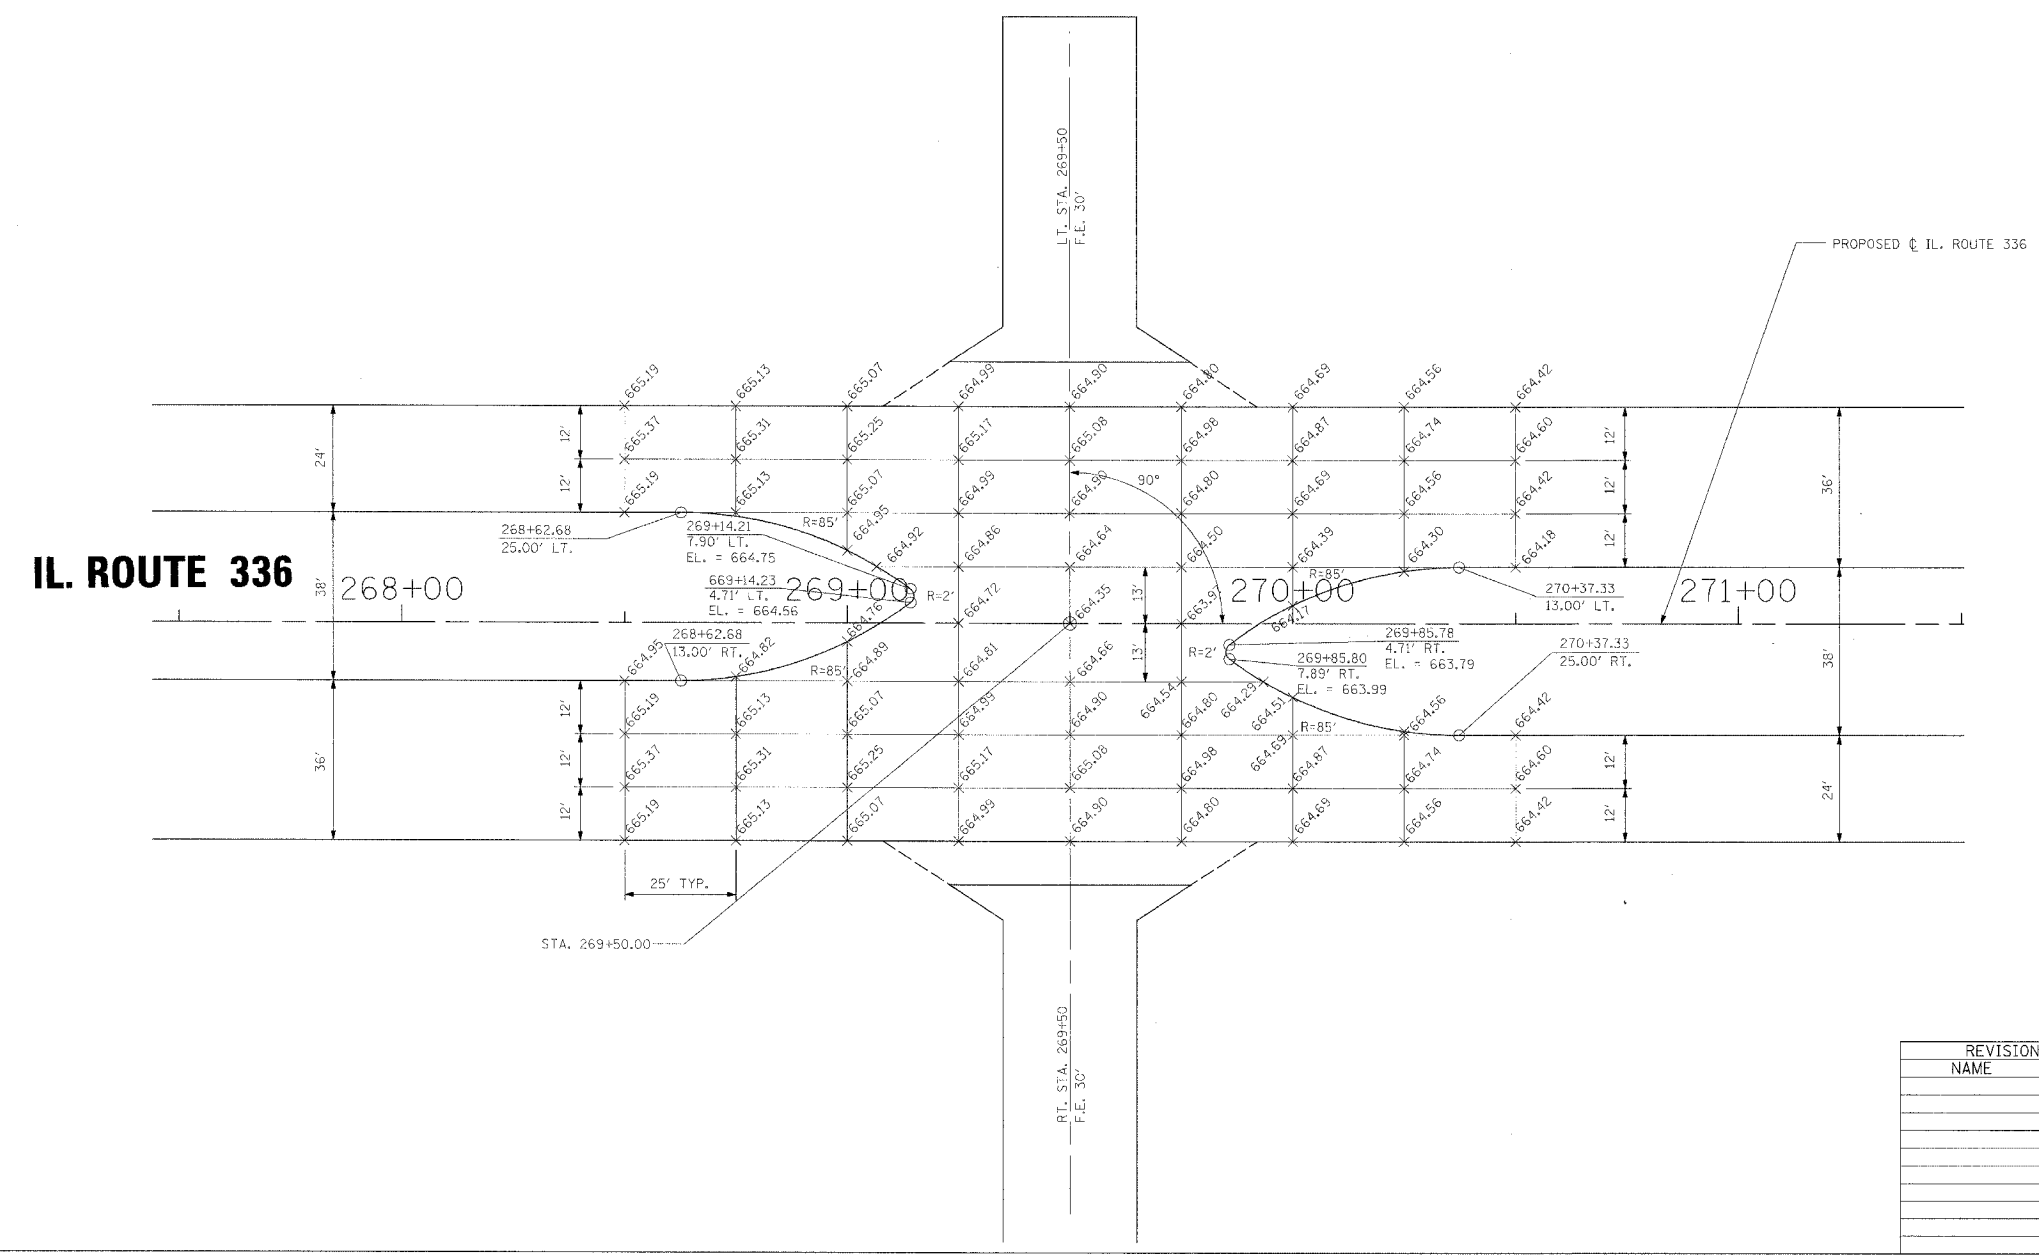

REVISIONS	
NAME	DATE

ILLINOIS DEPARTMENT OF TRANSPORTATION

**INTERSECTION DETAILS
IL. ROUTE 336 WITH
F.E.'S AT STA. 269+50**

DATE 3/30/06

DRAWN BY _____
CHECKED BY _____