



F.A.P. RTE.	SECTION	COUNTY	TOTAL SHEETS	SHEET NO.
315	55-2	McDONOUGH	1025	558
STA.		TO STA.		
FED. ROAD DIST. NO. 4		ILLINOIS FED. AID PROJECT		

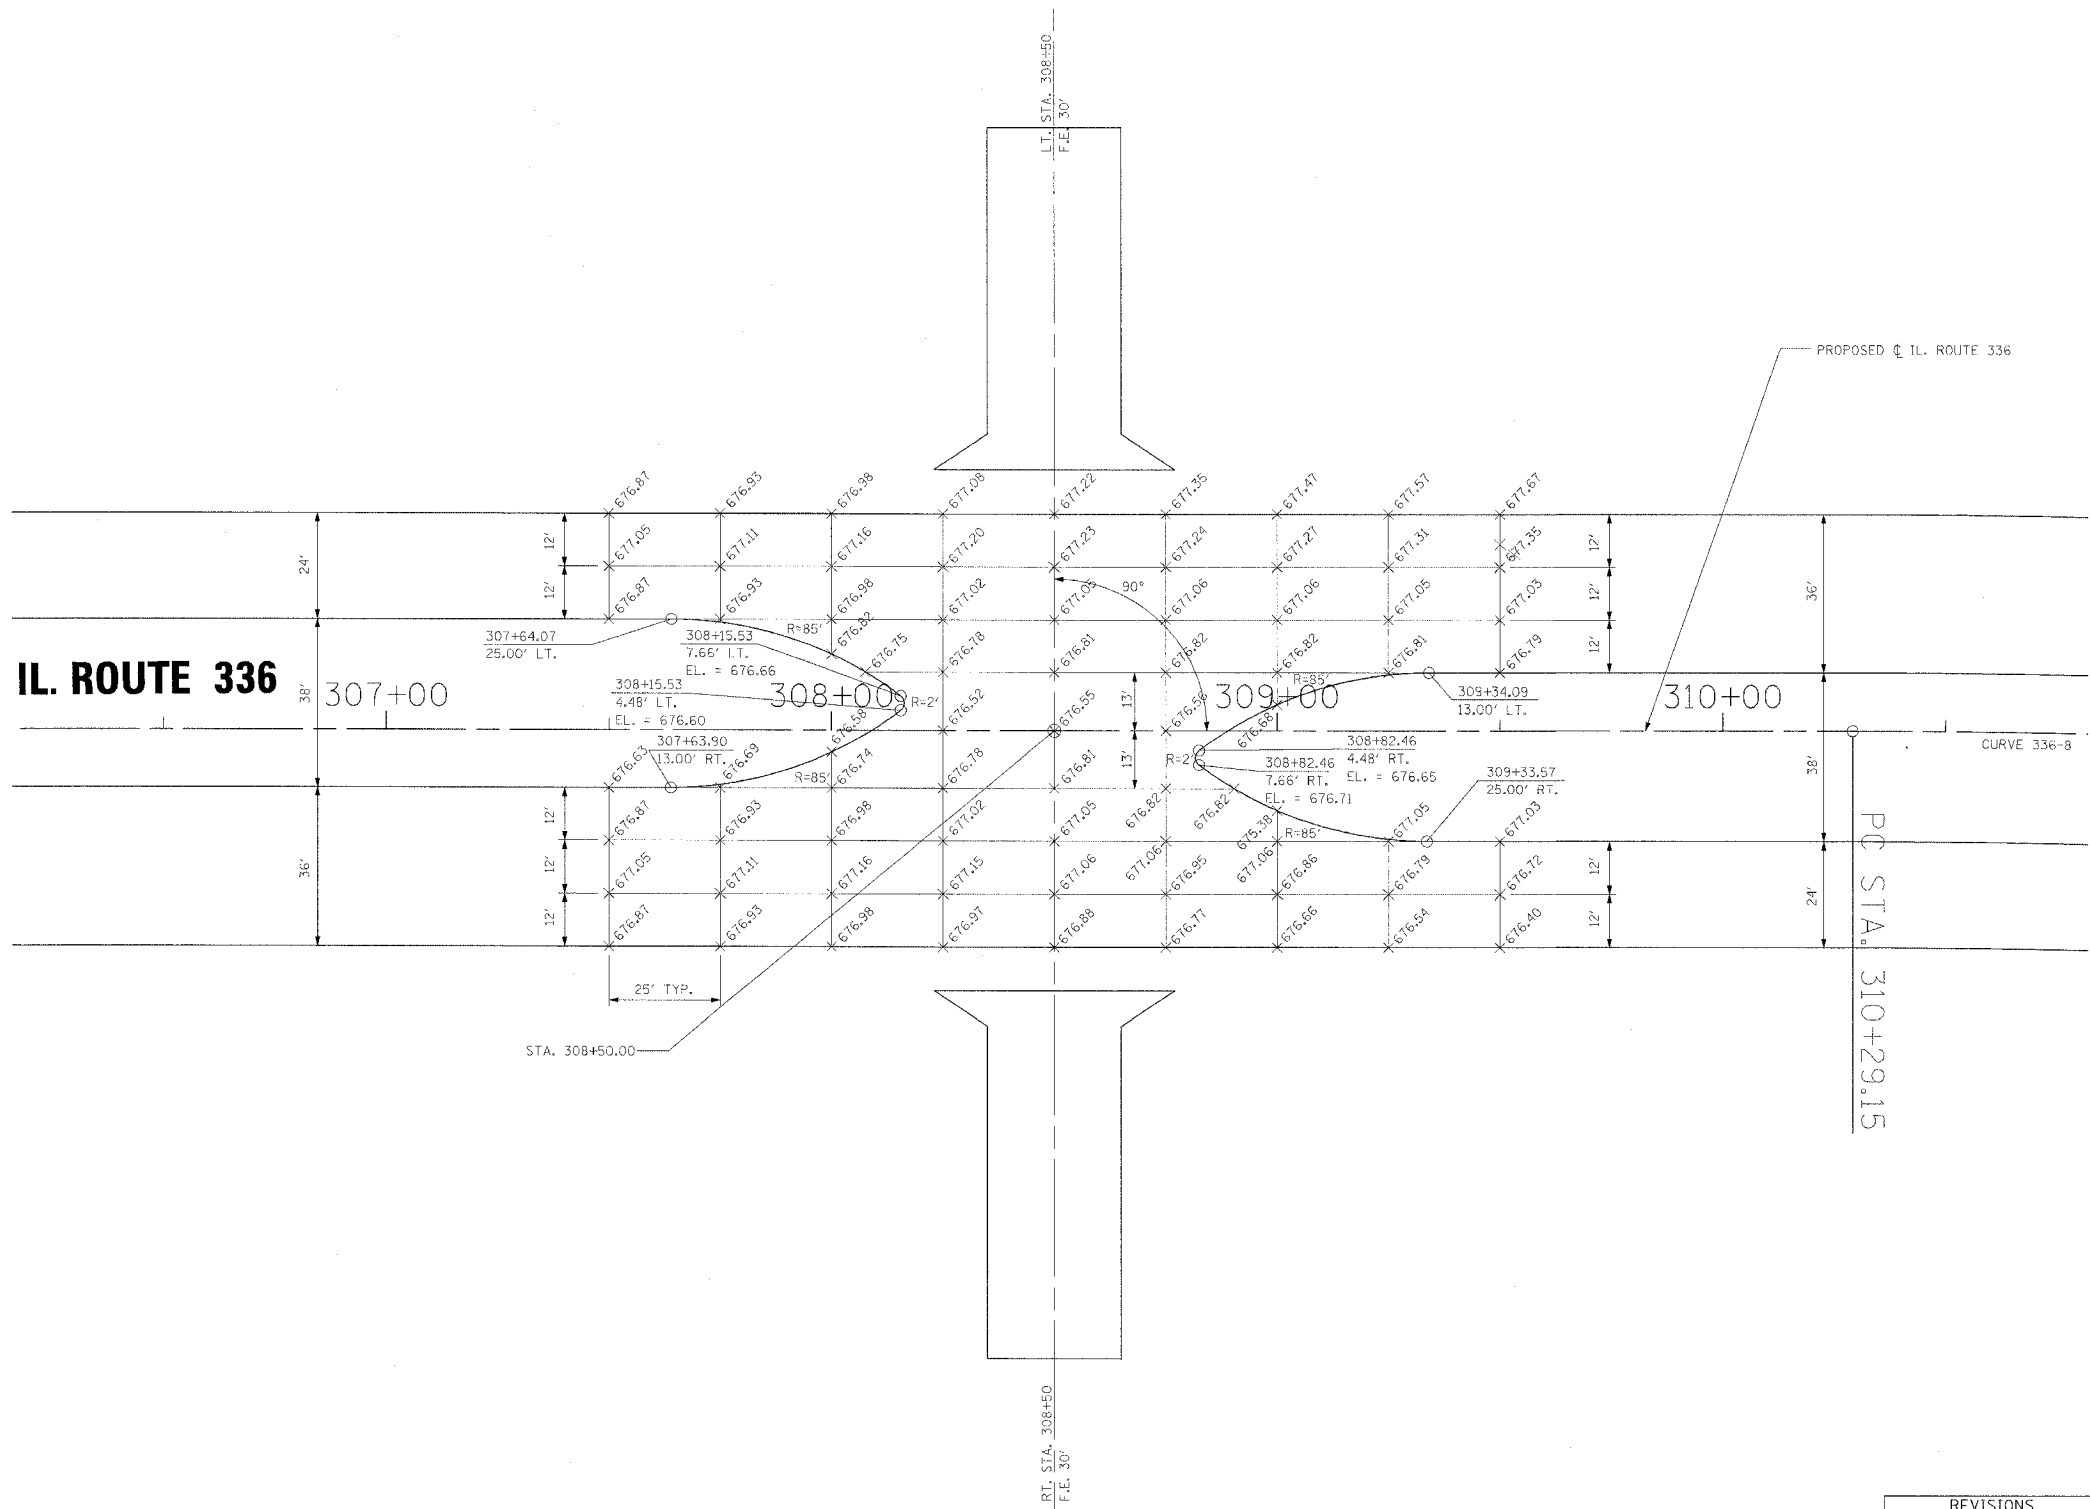

PROPOSED CURVE 336-8 DATA  
P.I. STA. = 316+52.94  
 $\Delta = 30^\circ 20' 55.90''$  (RT)  
 $D = 2^\circ 29' 28.04''$   
 $R = 2,300'$   
 $T = 623.79'$   
 $L = 1,218.28'$   
 $E = 83.09'$   
 $S.E. = 5.90\%$   
TRANSITION IN 307+13-311+18  
TRANSITION OUT 321+59-324+63  
P.C. STA. = 310+29.15  
P.T. STA. = 322+47.43

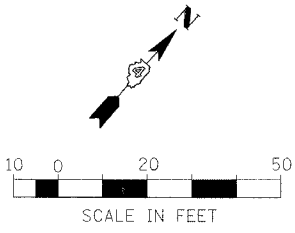

REVISIONS	
NAME	DATE

ILLINOIS DEPARTMENT OF TRANSPORTATION  
**INTERSECTION DETAILS**  
**IL. ROUTE 336 WITH**  
**F.E.'S AT STA. 308+50**  
  
DRAWN BY  
CHECKED BY  
DATE 3/30/06