
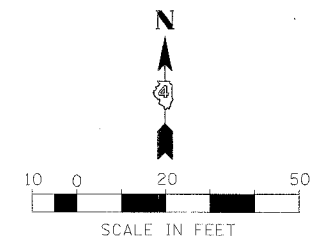


F.A.P. RITE	SECTION	COUNTY	TOTAL SHEETS	SHEET NO.
315	55-2 386	McDONOUGH	1025	559
STA.		TO STA.		
FED. ROAD DIST. NO. 4 ILLINOIS FED. AID PROJECT				

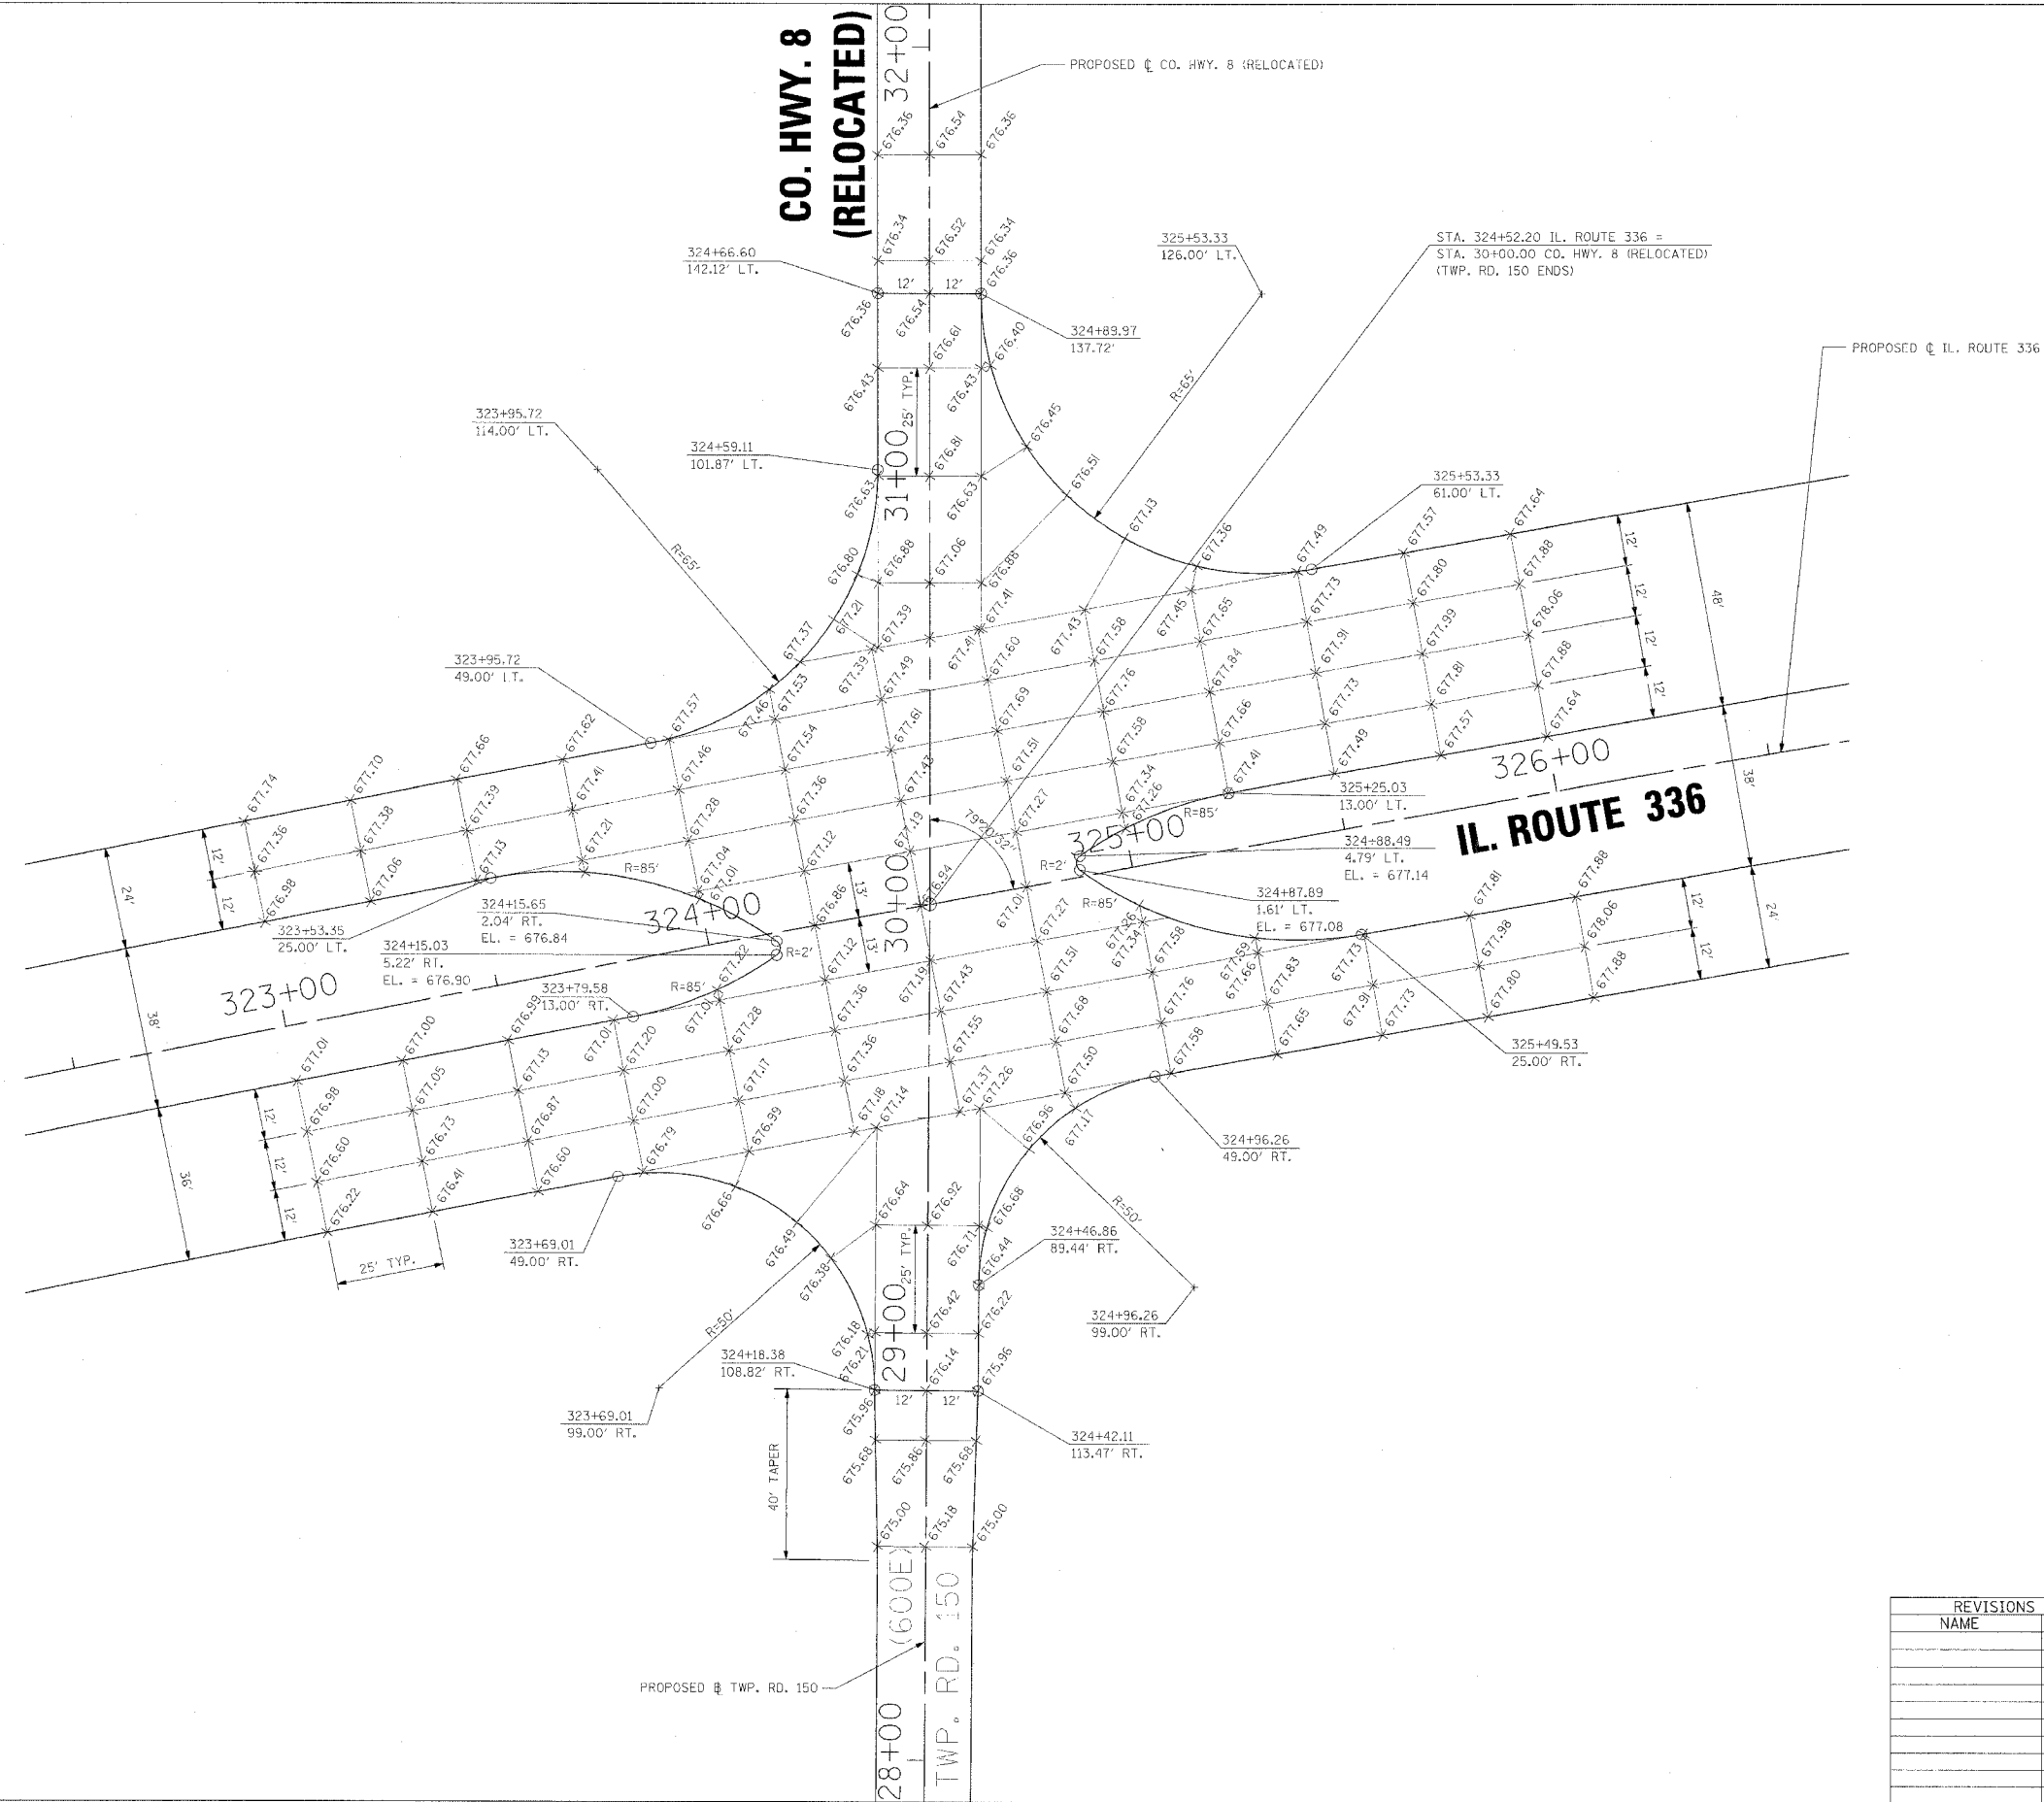

REVISIONS	
NAME	DATE

ILLINOIS DEPARTMENT OF TRANSPORTATION

INTERSECTION DETAILS
IL. ROUTE 336 WITH CO. HWY. 8 (RELOCATED)

DATE 3/30/06

DRAWN BY
CHECKED BY