
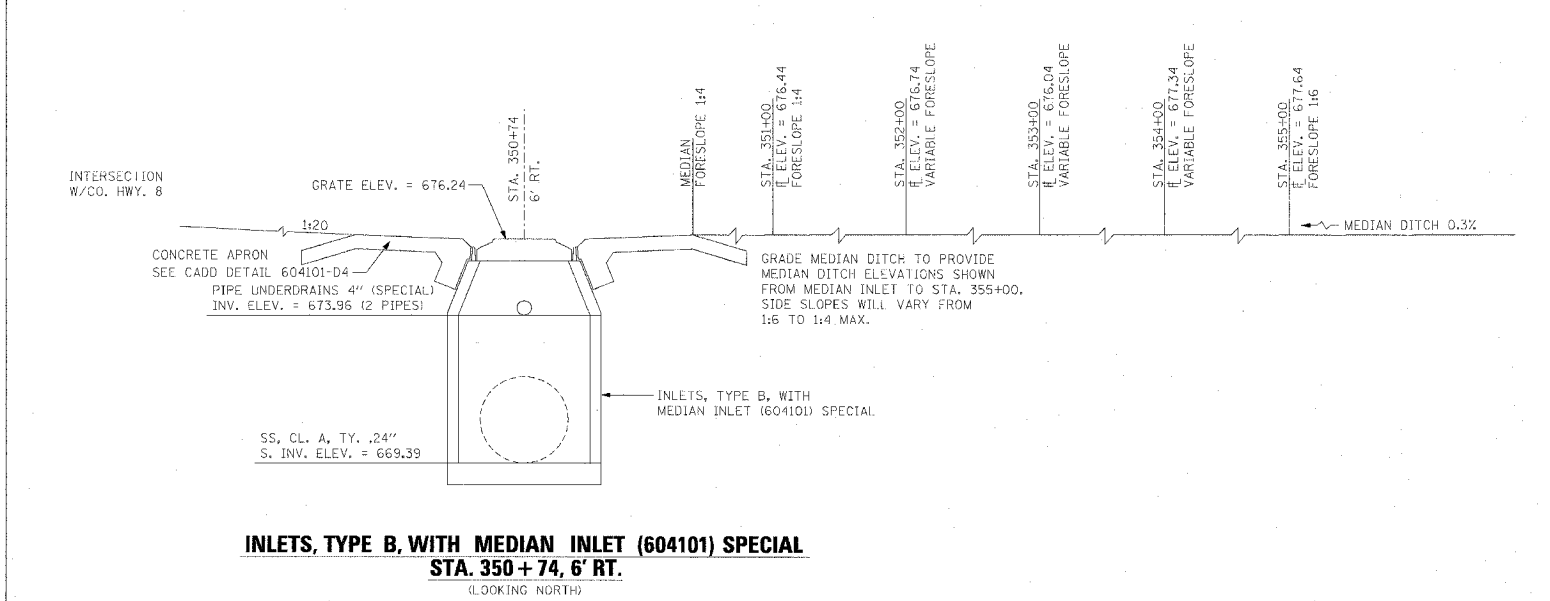
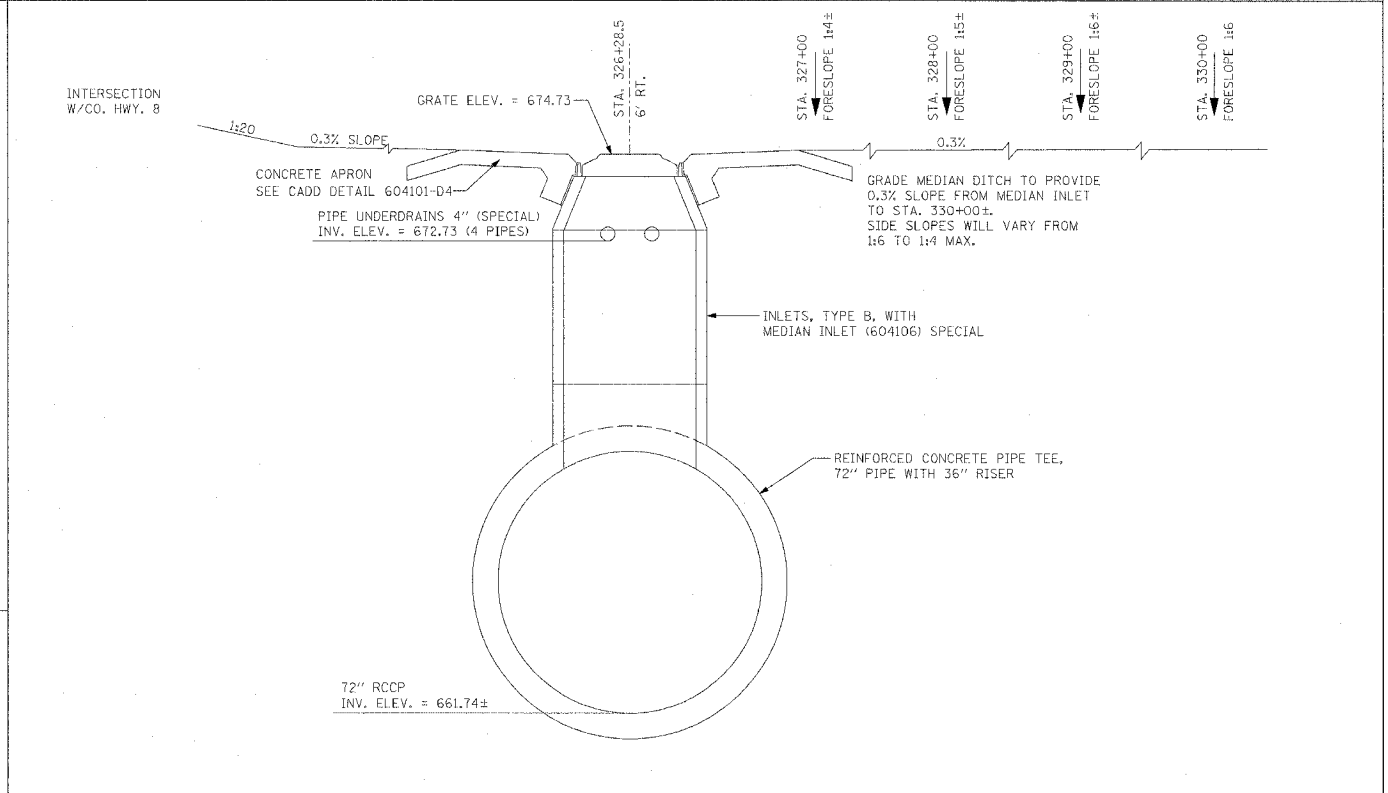
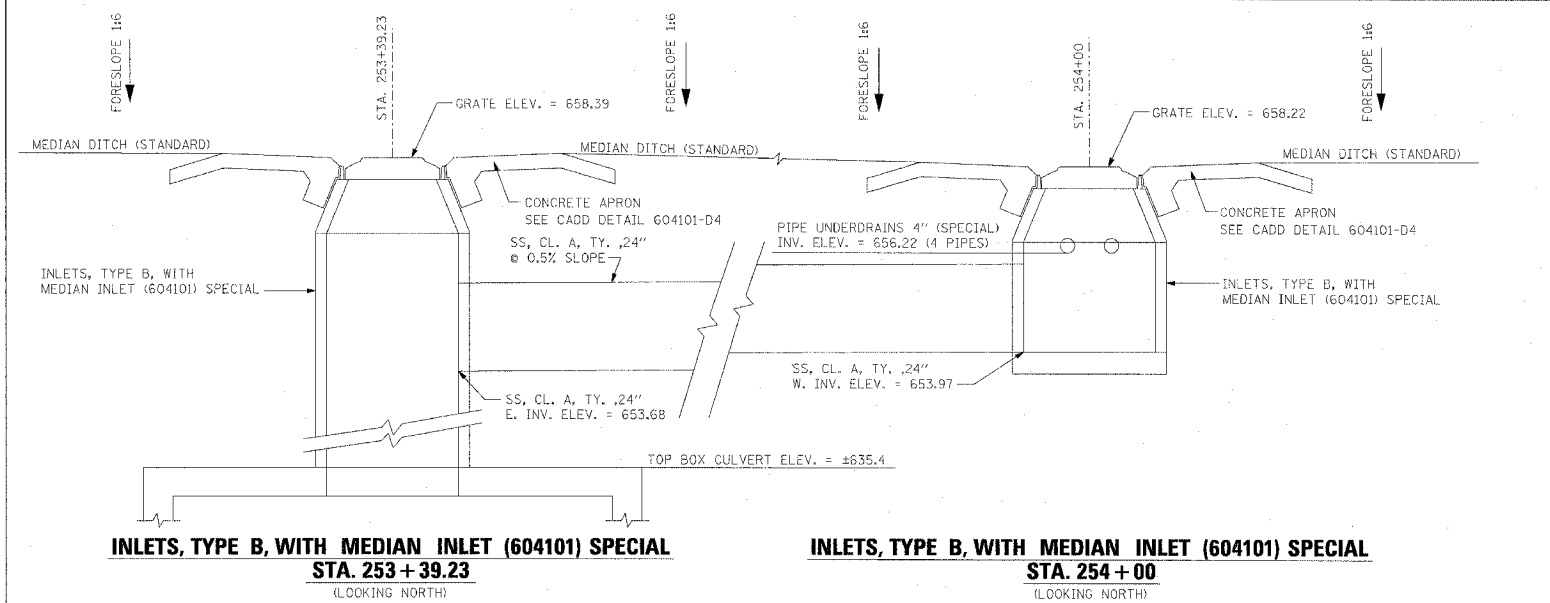
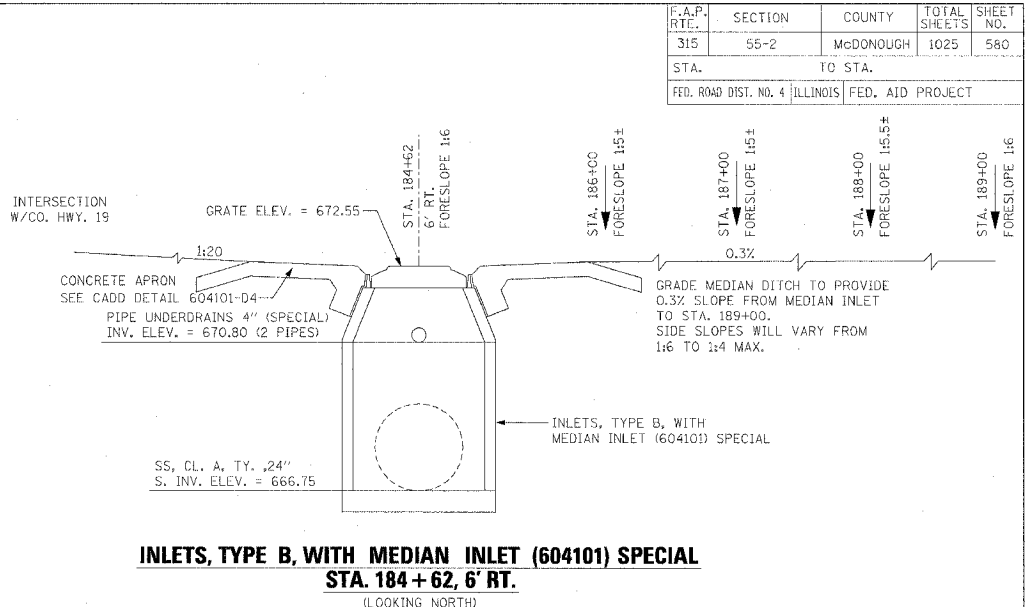
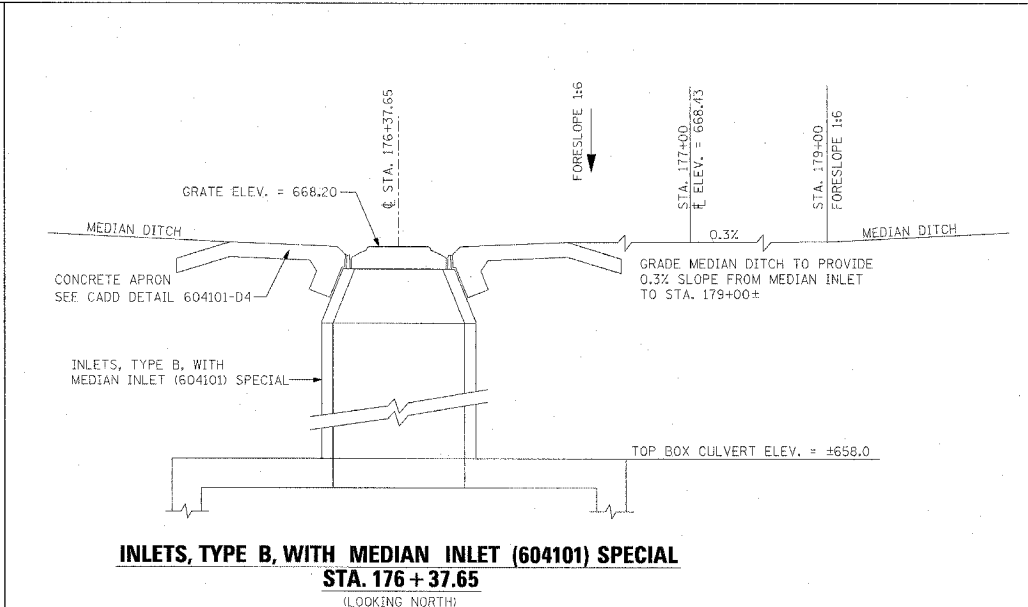


| | | | | |
|--------------------------------|---------|------------------|--------------|-----------|
| F.A.P. RTE. | SECTION | COUNTY | TOTAL SHEETS | SHEET NO. |
| 315 | 55-2 | McDONOUGH | 1025 | 580 |
| STA. | | TO STA. | | |
| FED. ROAD DIST. NO. 4 ILLINOIS | | FED. AID PROJECT | | |

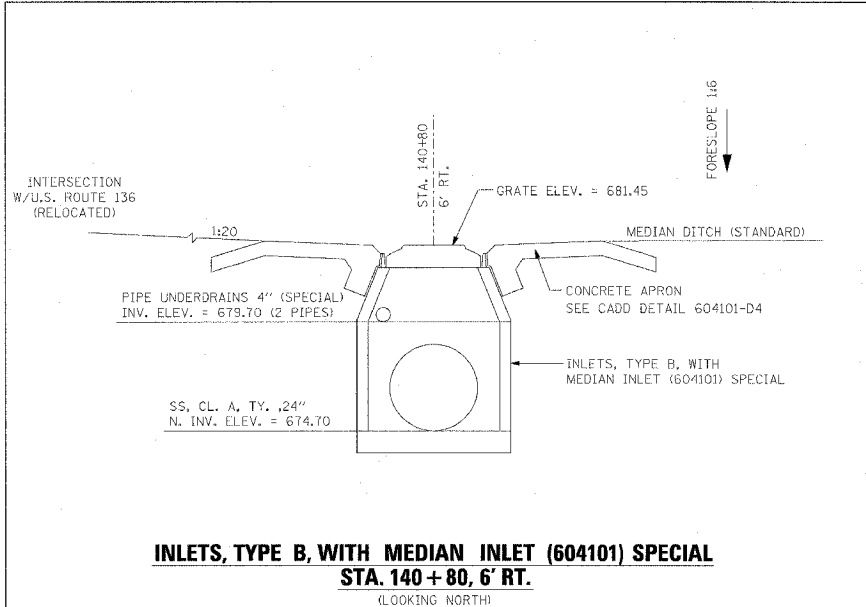

| REVISIONS | |
|-----------|------|
| NAME | DATE |
| | |
| | |
| | |
| | |
| | |
| | |
| | |
| | |
| | |
| | |

ILLINOIS DEPARTMENT OF TRANSPORTATION

MEDIAN INLET DETAILS
IL ROUTE 336

DATE 3/30/06

DRAWN BY
 CHECKED BY