




F.A.P. RTE.	SECTION	COUNTY	TOTAL SHEETS	SHEET NO.
315	55-2	McDONOUGH	1025	597
STA. 417+00		TO STA. 419+00		
FED. ROAD DIST. NO. 4 ILLINOIS FED. AID PROJECT				

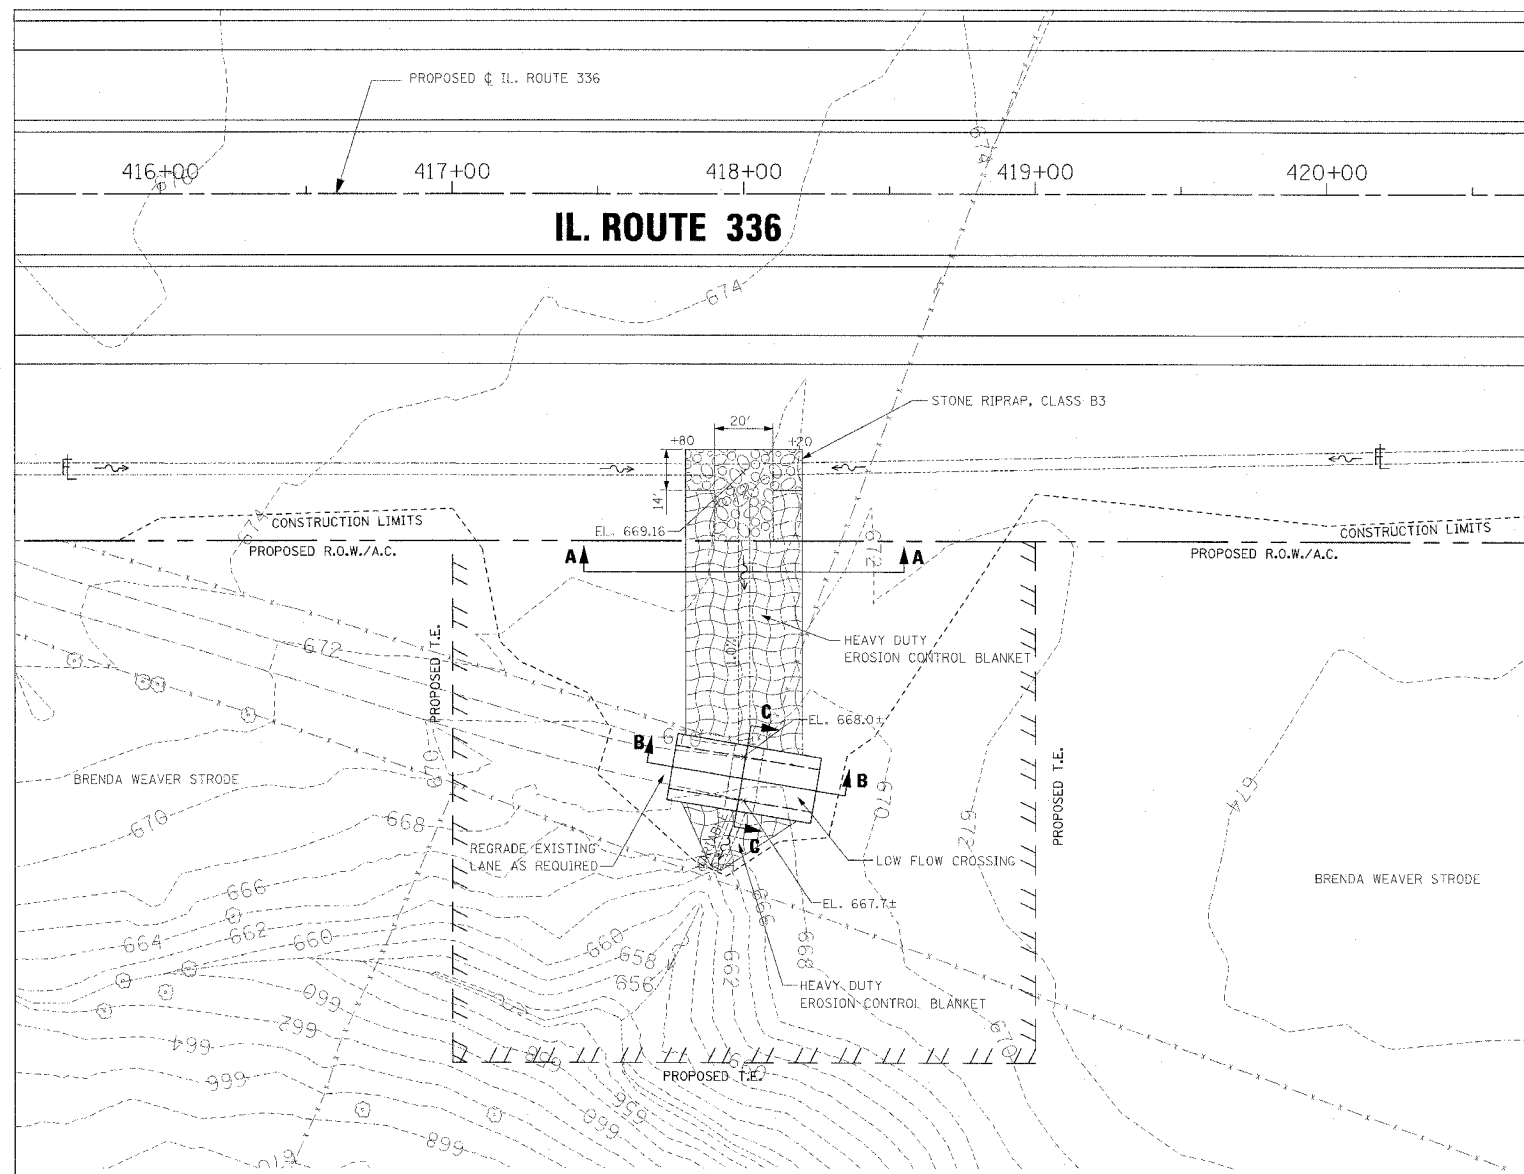


PLAN VIEW

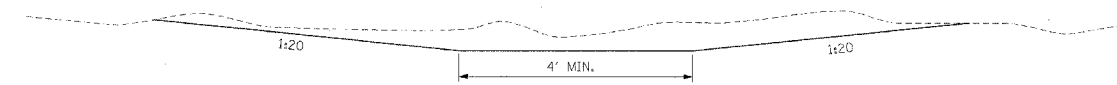

SECTION A-A
NOT TO SCALE

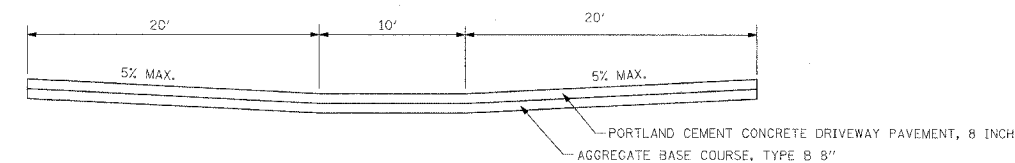

SECTION B-B
NOT TO SCALE

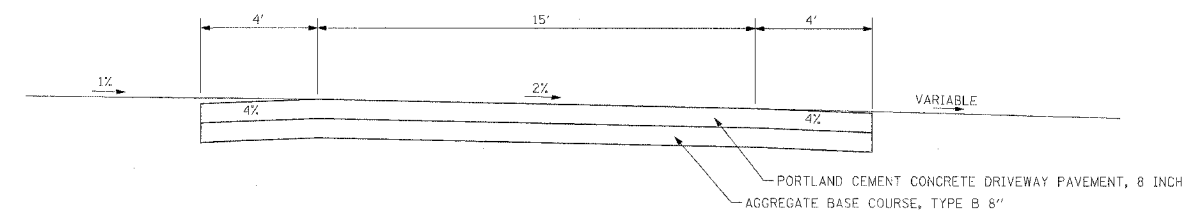

SECTION C-C
NOT TO SCALE

REVISIONS	
NAME	DATE

ILLINOIS DEPARTMENT OF TRANSPORTATION
LOW FLOW CROSSING DETAIL
RT. STA. 418+00
IL. ROUTE 336

DATE: 3/30/06
DRAWN BY
CHECKED BY