

F.A.P. RTE.	SECTION	COUNTY	TOTAL SHEETS	SHEET NO.
315	55-2	McDONOUGH	1036	607
STA.		TO STA.		
FED. ROAD DIST. NO. 4		ILLINOIS	FED. AID PROJECT	

## LOCATIONS

### IL 336

STA. 145+50 TO STA. 147+00 RT  
 STA. 152+00 RT  
 STA. 251+50 TO STA. 252+50 LT  
 STA. 256+00 TO STA. 260+00 RT  
 STA. 283+00 TO STA. 284+00 RT  
 STA. 286+00 RT  
 STA. 292+00 RT  
 STA. 299+00 TO STA. 305+00 RT & LT  
 STA. 480+00 TO STA. 482+00 LT  
 STA. 491+00 TO STA. 493+00 RT & LT  
 STA. 496+00 TO STA. 507+00 RT & LT  
 STA. 520+00 TO STA. 523+00 RT & LT

TR 118 DETOUR  
 STA. 101+00 LT

TR 900N  
 STA. 20+00 RT  
 STA. 23+50 LT

TR 150 / CH 8 REL.  
 STA. 35+50 TO STA. 38+00 LT  
 STA. 36+50 TO STA. 38+00 RT

CH 8 EAST  
 STA. 38+50 RT & LT

RELOCATED US 136  
 STA. 2+00 TO STA. 3+00 RT & LT

US 136 DETOUR  
 STA. 204+00 TO STA. 205+00 RT  
 STA. 218+00 RT

SERVICE DRIVE  
 STA. 24+50 RT

TR 200 RELOCATED  
 STA. 47+00 LT  
 STA. 69+00 RT & LT  
 STA. 47+00 TO STA. 48+00 RT


TR 226  
 STA. 102+00 TO STA. 2+50 RT & LT  
 STA. 105+00 TO STA. 107+00 RT

TR 118  
 STA. 16+00 TO STA. 22+50 RT & LT

### GENERAL NOTES:

- Slope Steps will be required for all 300(12) minimum thickness "silver fills" and on a fills with a height of 3.0m(10').
- The Step width shall be twice the Step depth but not less than 6 feet.
- Refer to Article 205.03 for Embankment to be constructed on Hillside or Slopes, or if existing Embankments are to be widened.
- Exact limits to be determined in the field.

## SLOPE STEPS DETAIL TYPICAL CROSS-SECTION EMBANKMENT CONSTRUCTION ON SIDEHILL

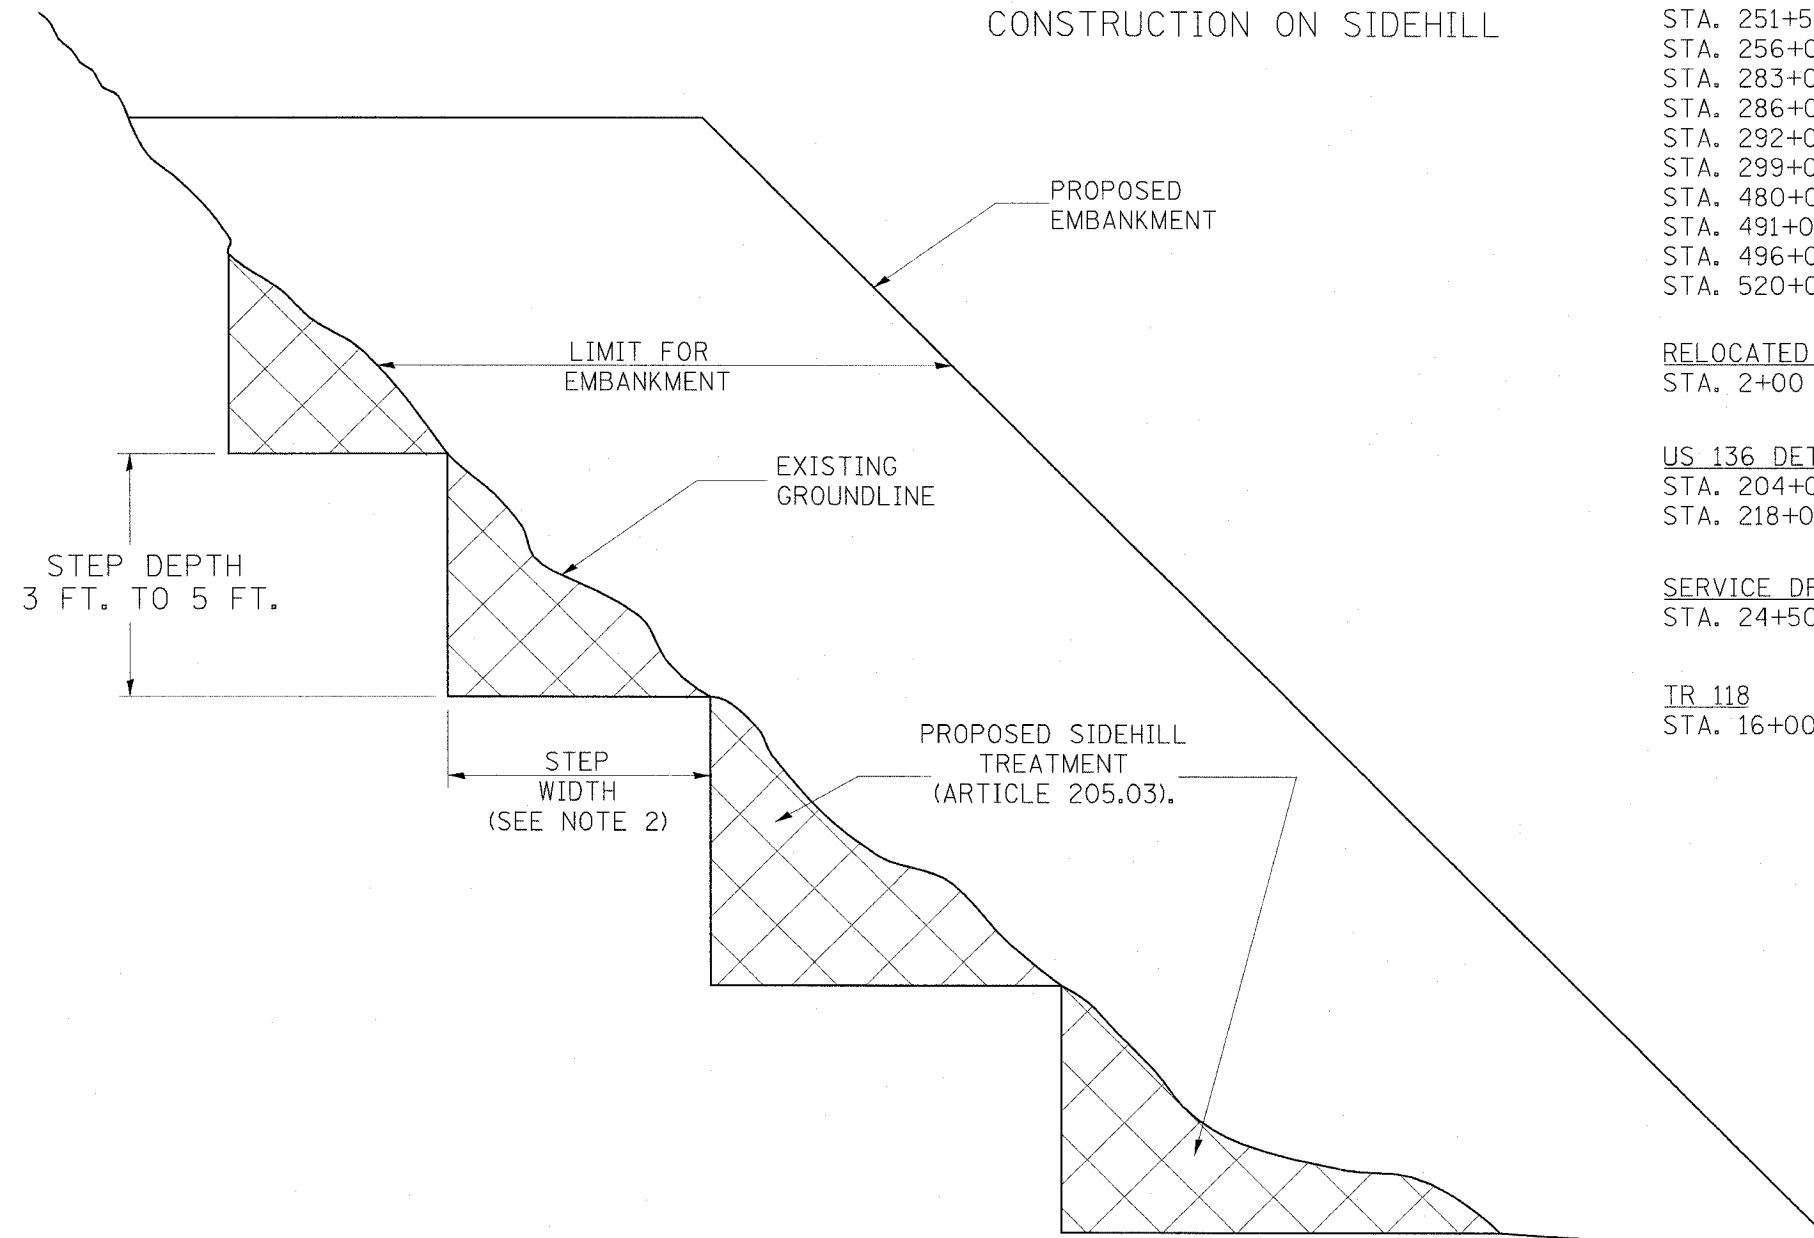

### REPLACEMENT MATERIAL:



STANDARD EMBANKMENT  
 (IN ACCORDANCE WITH  
 205 OF THE STANDARD SPECIFICATION).

All dimensions are in millimeters  
 (inches) unless otherwise noted.

ILLINOIS DEPARTMENT OF TRANSPORTATION  
 DISTRICT CADD STANDARD

### SLOPE STEPS DETAIL

DATE	REVISIONS	BY
1-1-97	RENUM. L-5.03, NEW REVISION BOX, REVISED TITLE BOX, REVISED GENERAL NOTES.	T.P.

CADD STD. NO. 205001-D4  
 SCALE: NOT DRAWN TO SCALE  
 DATE \*\*DATE\*\*

DRAWN BY CADD  
 CHECKED BY

205001-D4

DESIGNER NOTE:  
 1. EACH PROJECT SHOULD BE REVIEWED INDEPENDENTLY FOR TREATMENT REQUIRED.  
 2. REFER TO THIS DETAIL WITH NOTE ON APPLICABLE TYPICAL SECTIONS.

\*\*DATE\*\*