


F.A. RTE.	SECTION	COUNTY	TOTAL SHEETS	SHEET NO.
315	55-2	MCDONOUGH	1025	635
STA.		TO STA.		
FED. ROAD DIST. NO.		ILLINOIS	FED. AID PROJECT	
280		300		320 340

FINAL SURVEY	DATE
BY	
NO.	

ORIGINAL SURVEY	DATE
BY	
NO.	

PLOT DATE: # DATE  
 PLOT SCALE: # SCALE  
 USER NAME: # USER#

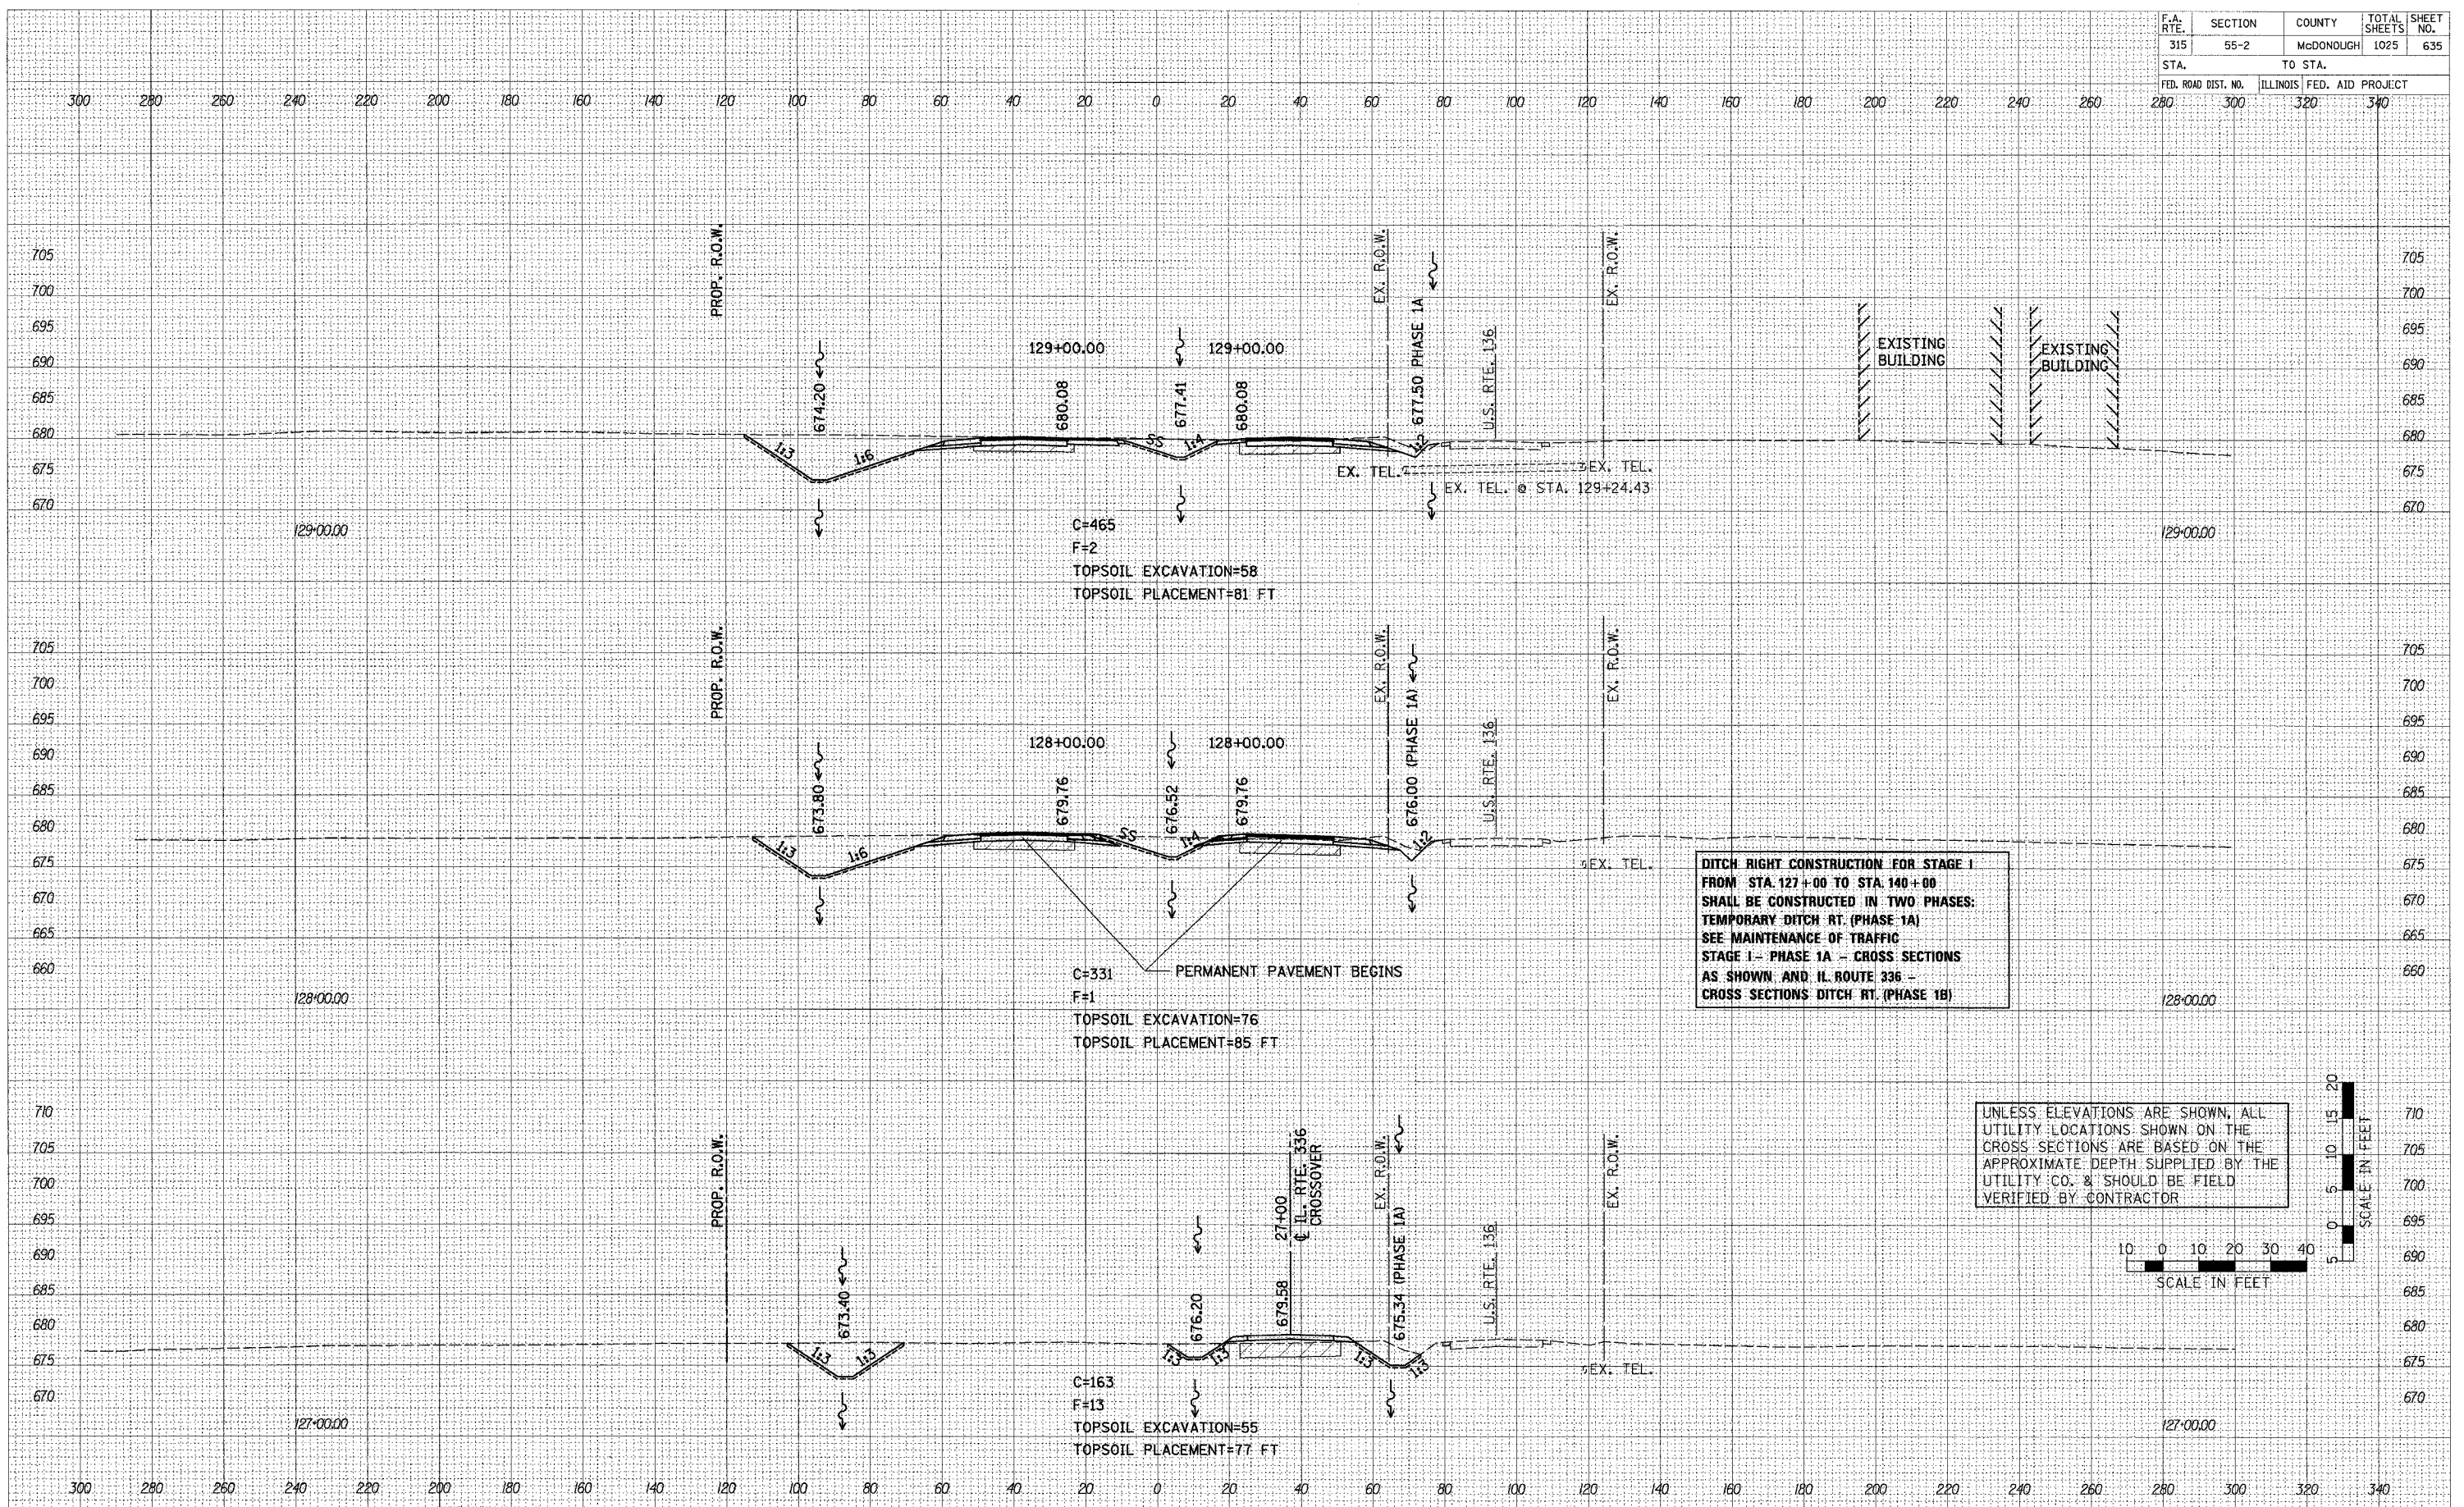

**DITCH RIGHT CONSTRUCTION FOR STAGE I FROM STA. 127+00 TO STA. 140+00 SHALL BE CONSTRUCTED IN TWO PHASES: TEMPORARY DITCH RT. (PHASE 1A) SEE MAINTENANCE OF TRAFFIC STAGE I - PHASE 1A - CROSS SECTIONS AS SHOWN AND U.S. ROUTE 336 - CROSS SECTIONS DITCH RT. (PHASE 1B)**

UNLESS ELEVATIONS ARE SHOWN, ALL UTILITY LOCATIONS SHOWN ON THE CROSS SECTIONS ARE BASED ON THE APPROXIMATE DEPTH SUPPLIED BY THE UTILITY CO. & SHOULD BE FIELD VERIFIED BY CONTRACTOR

SCALE IN FEET