


F.A. RTE.	SECTION	COUNTY	TOTAL SHEETS	SHEET NO.
315	55-2	McDONOUGH	1025	648
STA. TO STA.				
FED. ROAD DIST. NO. ILLINOIS FED. AID PROJECT				

BY	DATE
DESIGNED	
PLOTTED	
NOTE BOOK	
AREAS CHECKED	

BY	DATE
DESIGNED	
PLOTTED	
NOTE BOOK	
AREAS CHECKED	

DATE	SCALE	USER

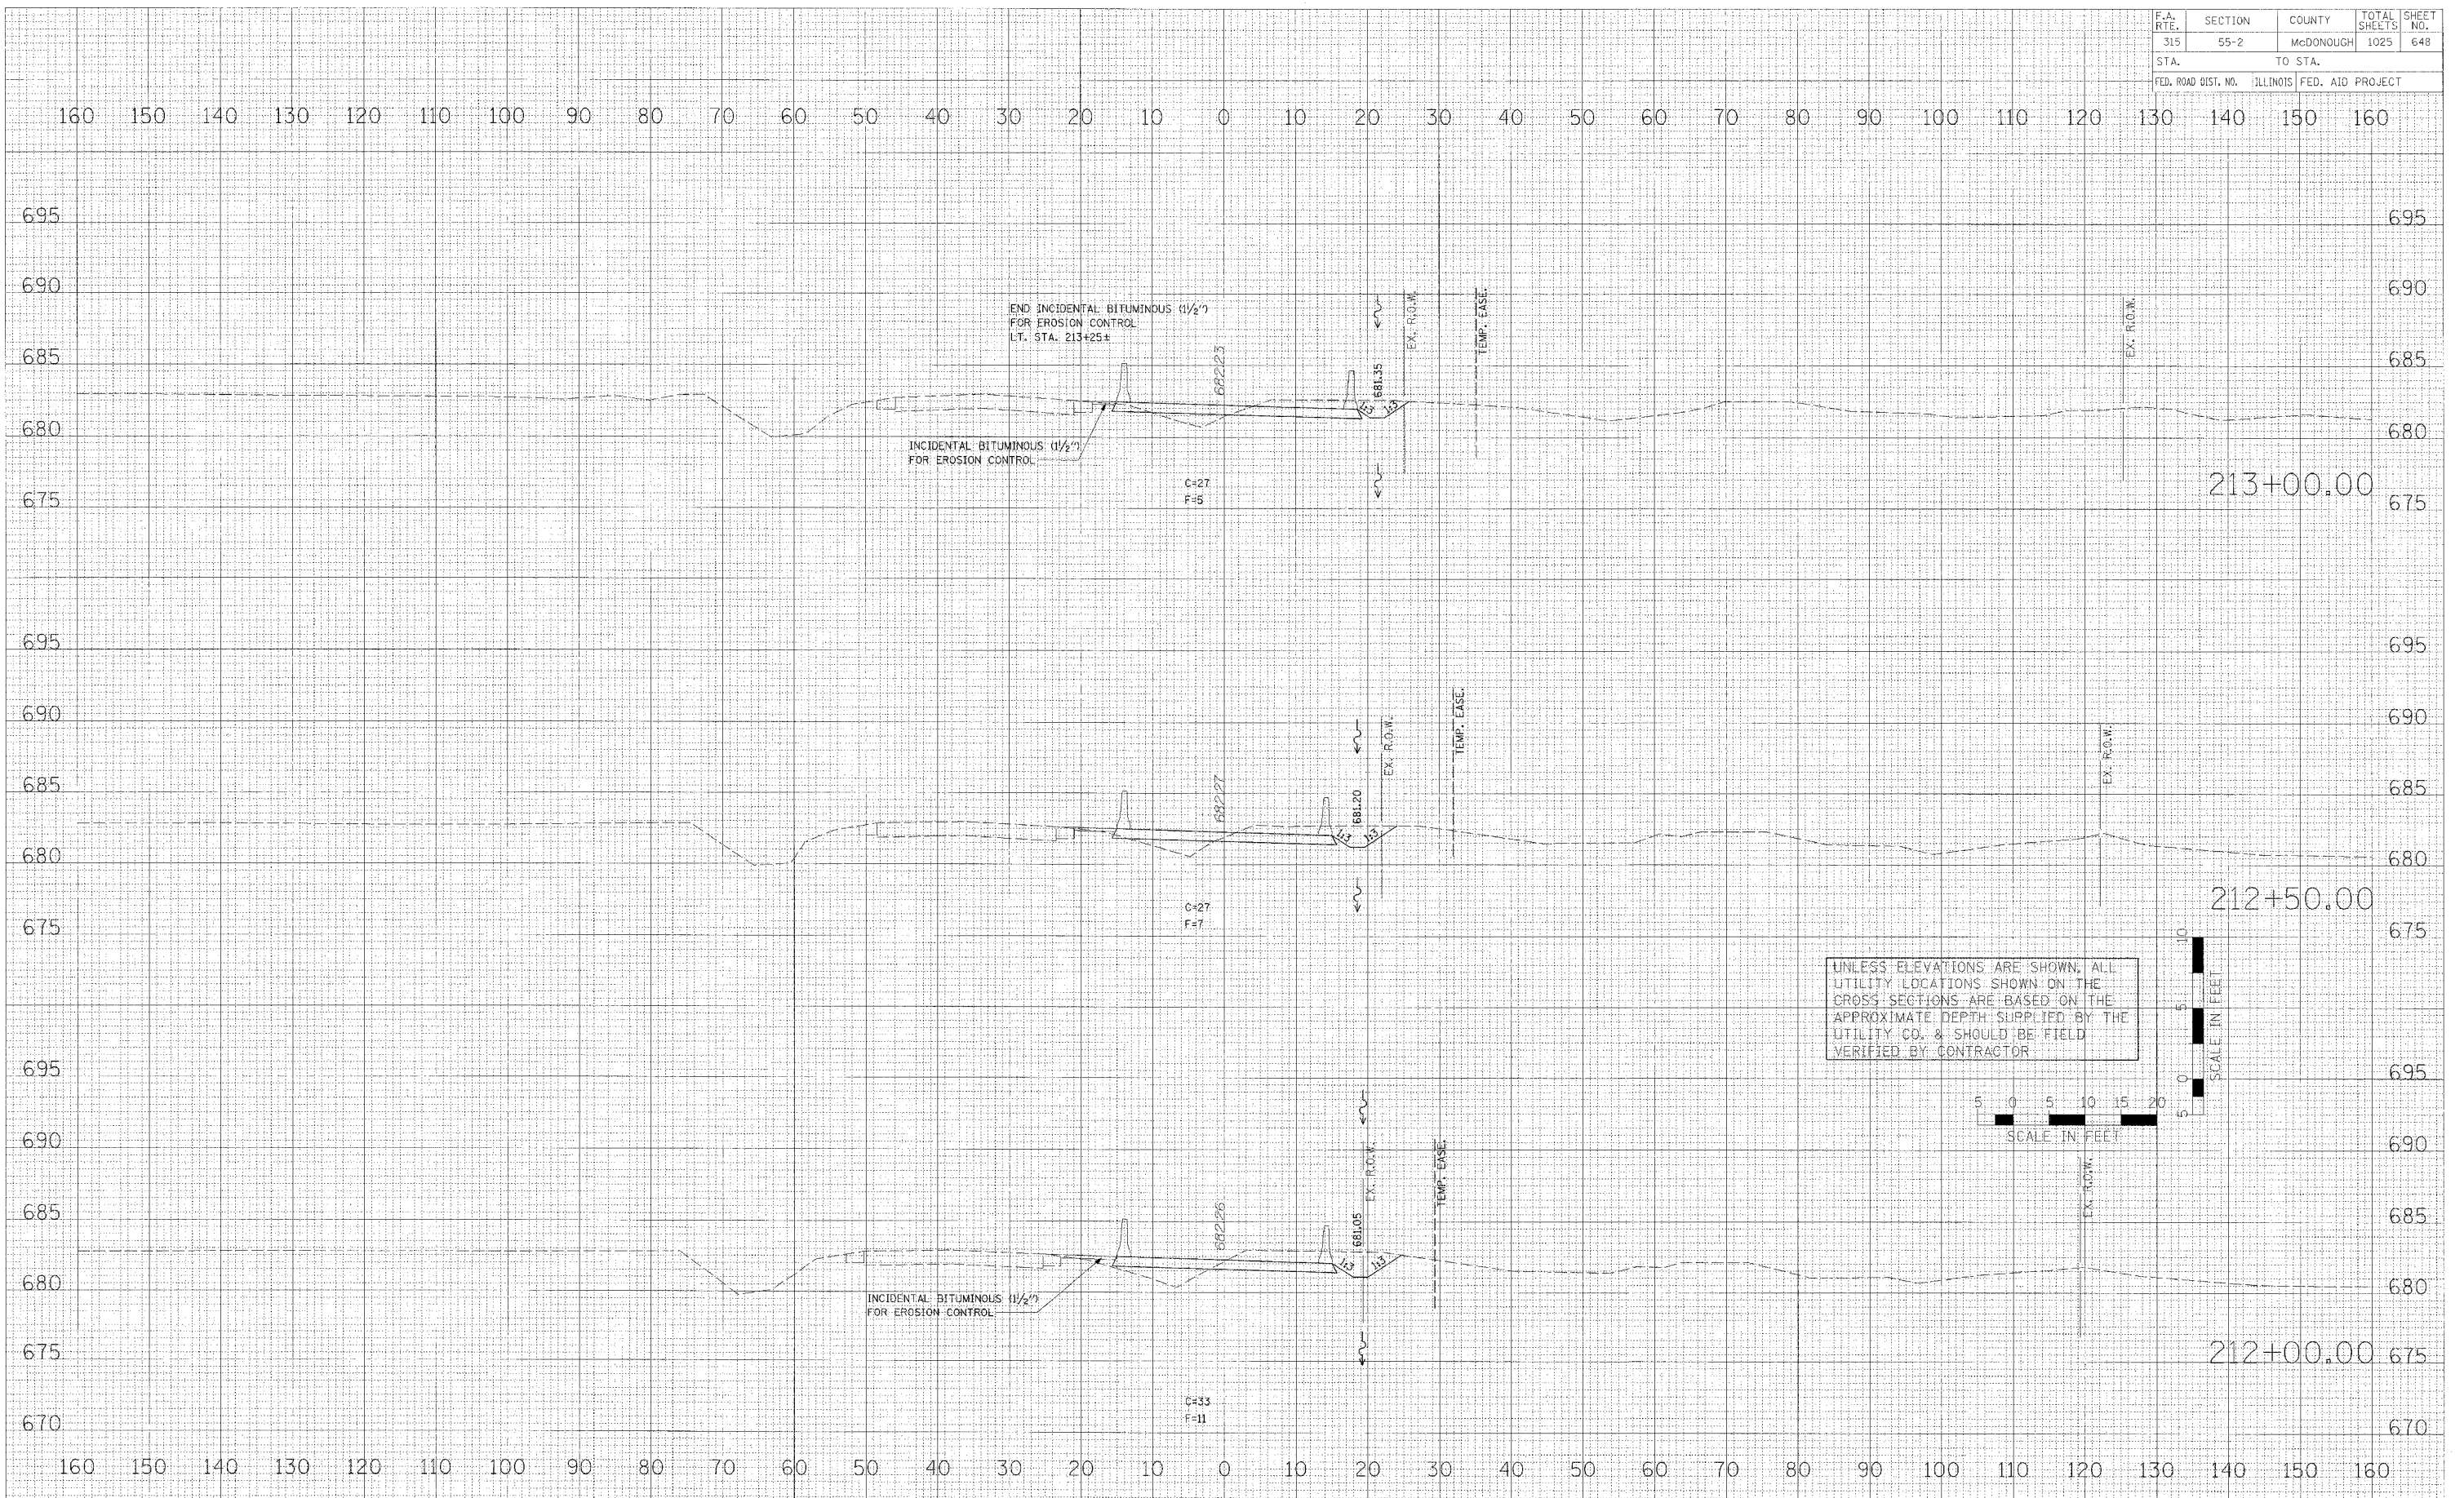

MAINTENANCE OF TRAFFIC - CROSS SECTIONS - U.S. ROUTE 136 TEMPORARY RUN-AROUND