


F.A. RTE.	SECTION	COUNTY	TOTAL SHEETS	SHEET NO.
315	55-2	McDONOUGH	1025	652
STA.		TO STA.		
FED. ROAD DIST. NO.		ILLINOIS FED. AID PROJECT		

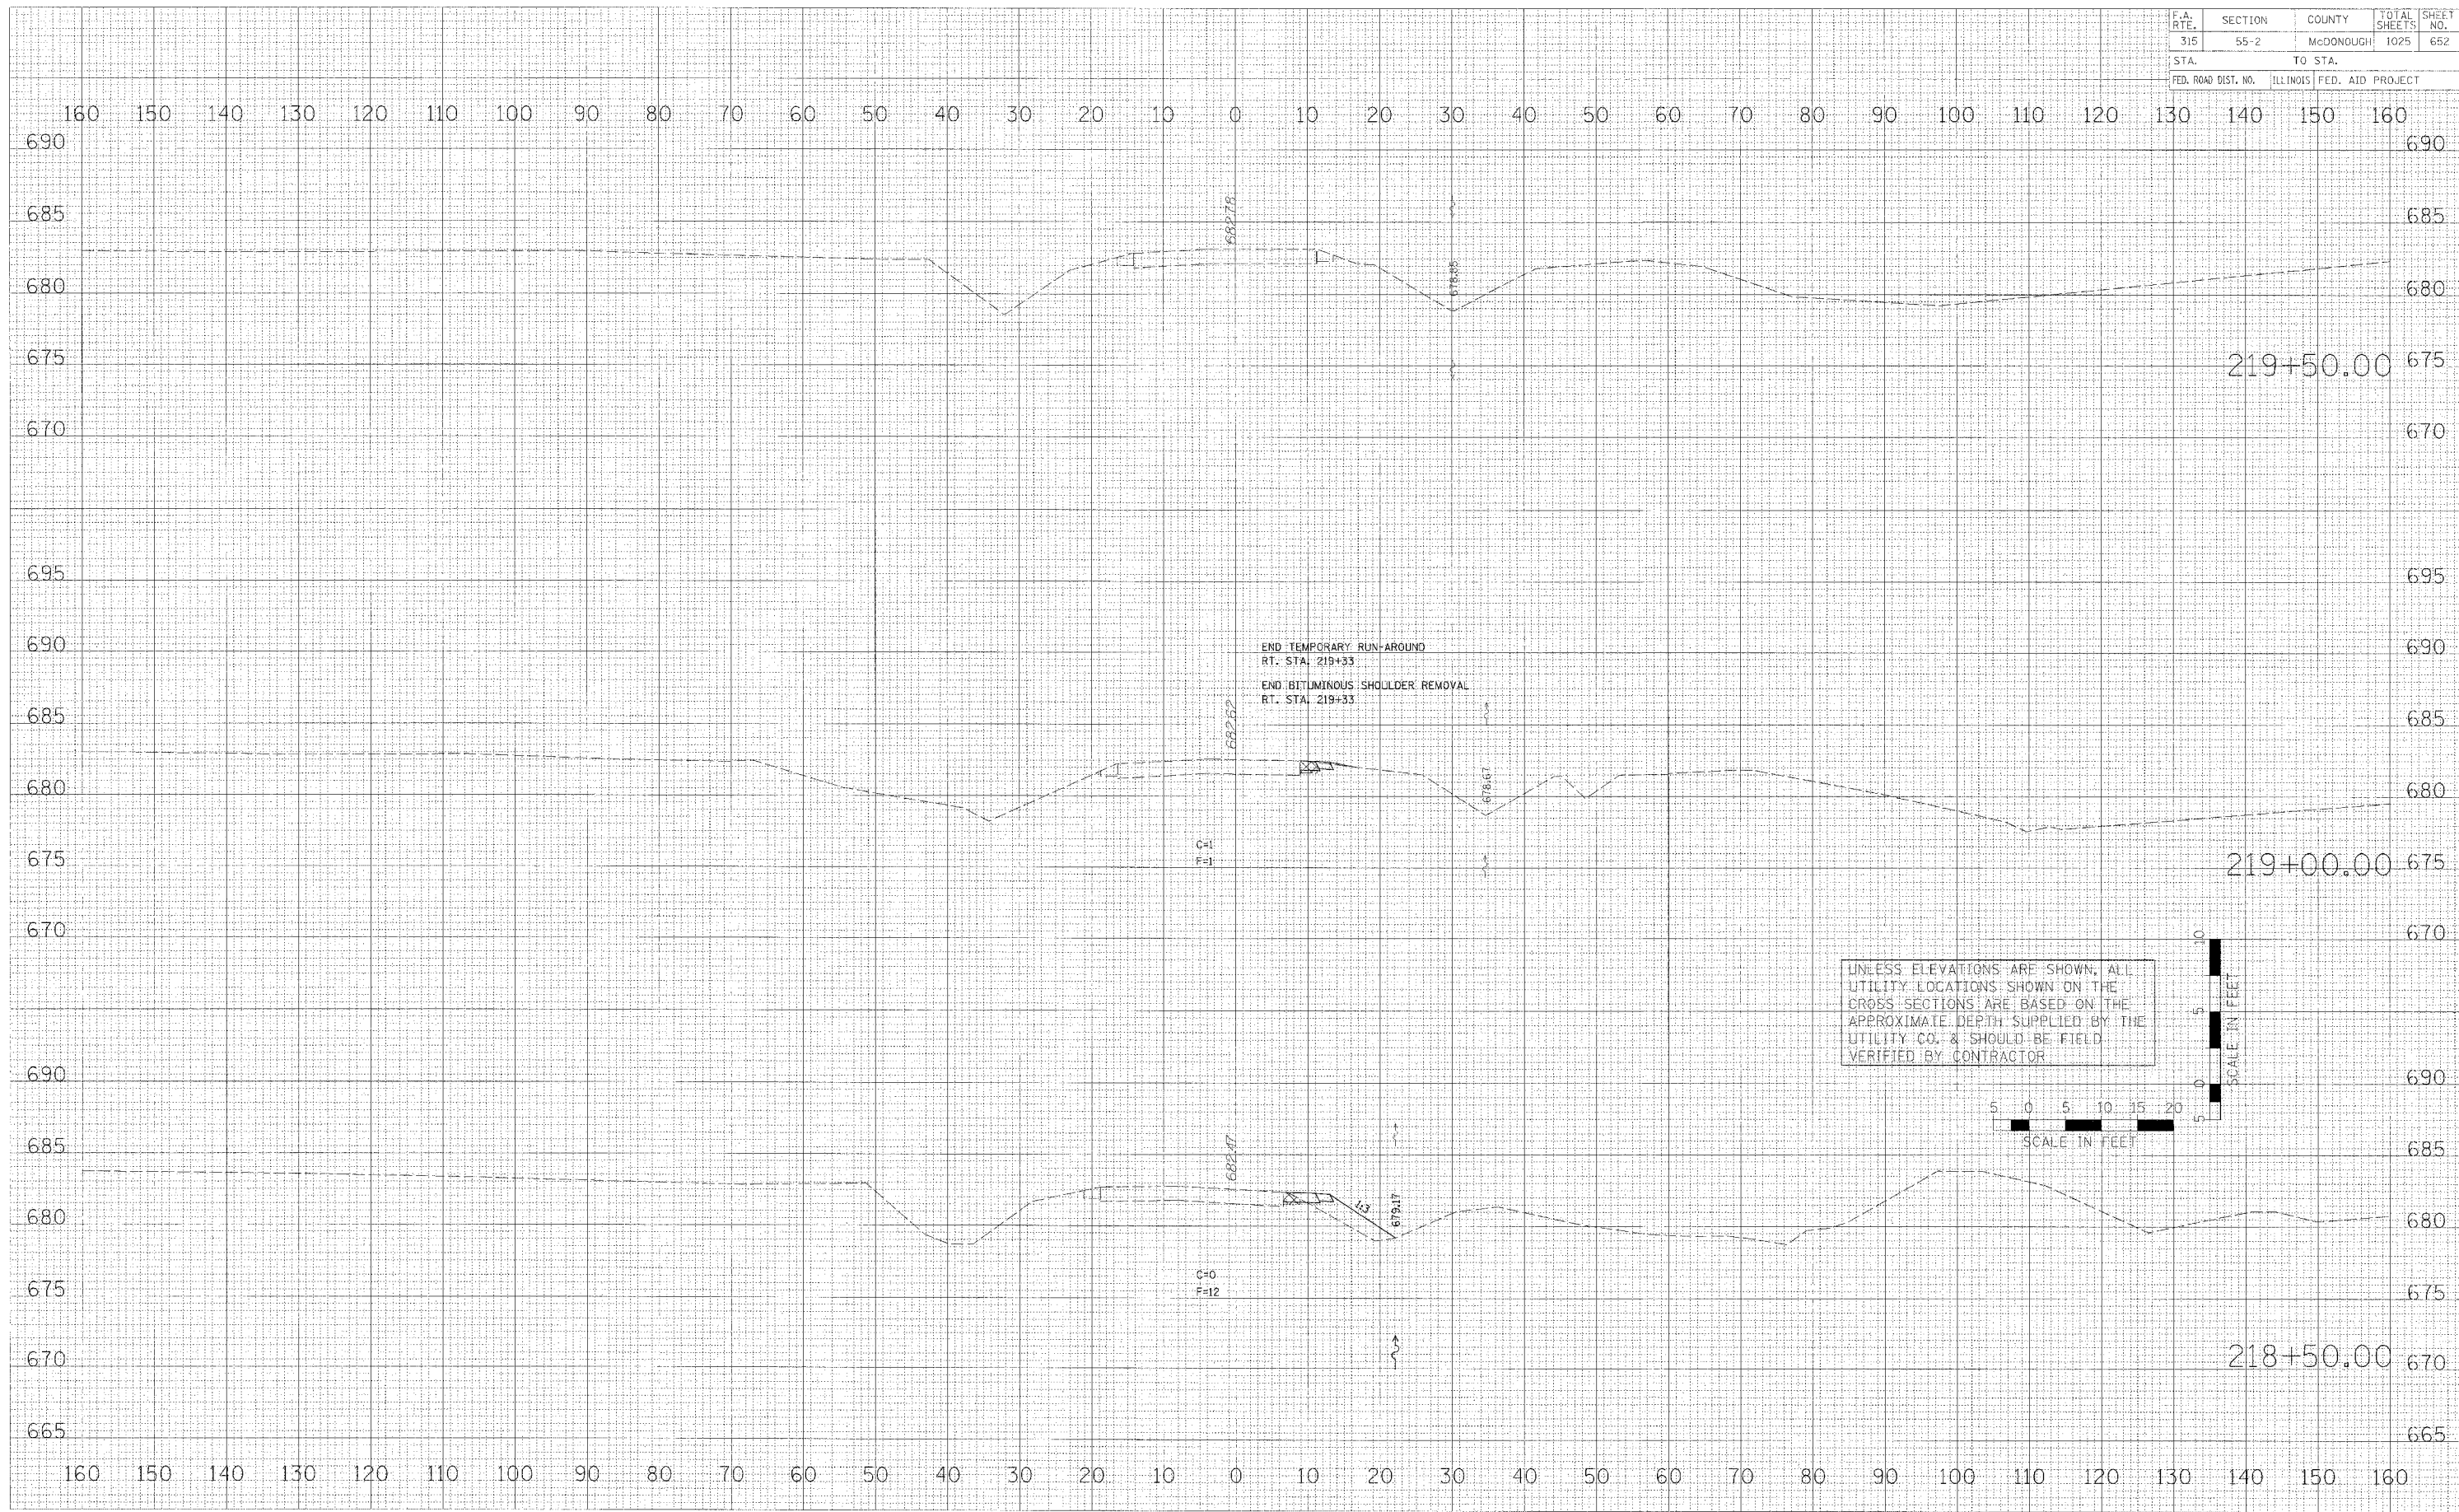

DATE	BY

DATE	BY

PLOT DATE: 8/24/06
 FILE NAME: 136-55-2-652.dwg
 USER: JMS
 PLOT SCALE: 1"=20'
 PLOT DATE: 8/24/06
 FILE NAME: 136-55-2-652.dwg
 USER: JMS

MAINTENANCE OF TRAFFIC - CROSS SECTIONS - U.S. ROUTE 136 TEMPORARY RUN-AROUND