


F.A. RTE.	SECTION	COUNTY	TOTAL SHEETS	SHEET NO.
315	55-2	McDONOUGH	1025	656
STA.		TO STA.		
FED. ROAD DIST. NO.		ILLINOIS FED. AID PROJECT		

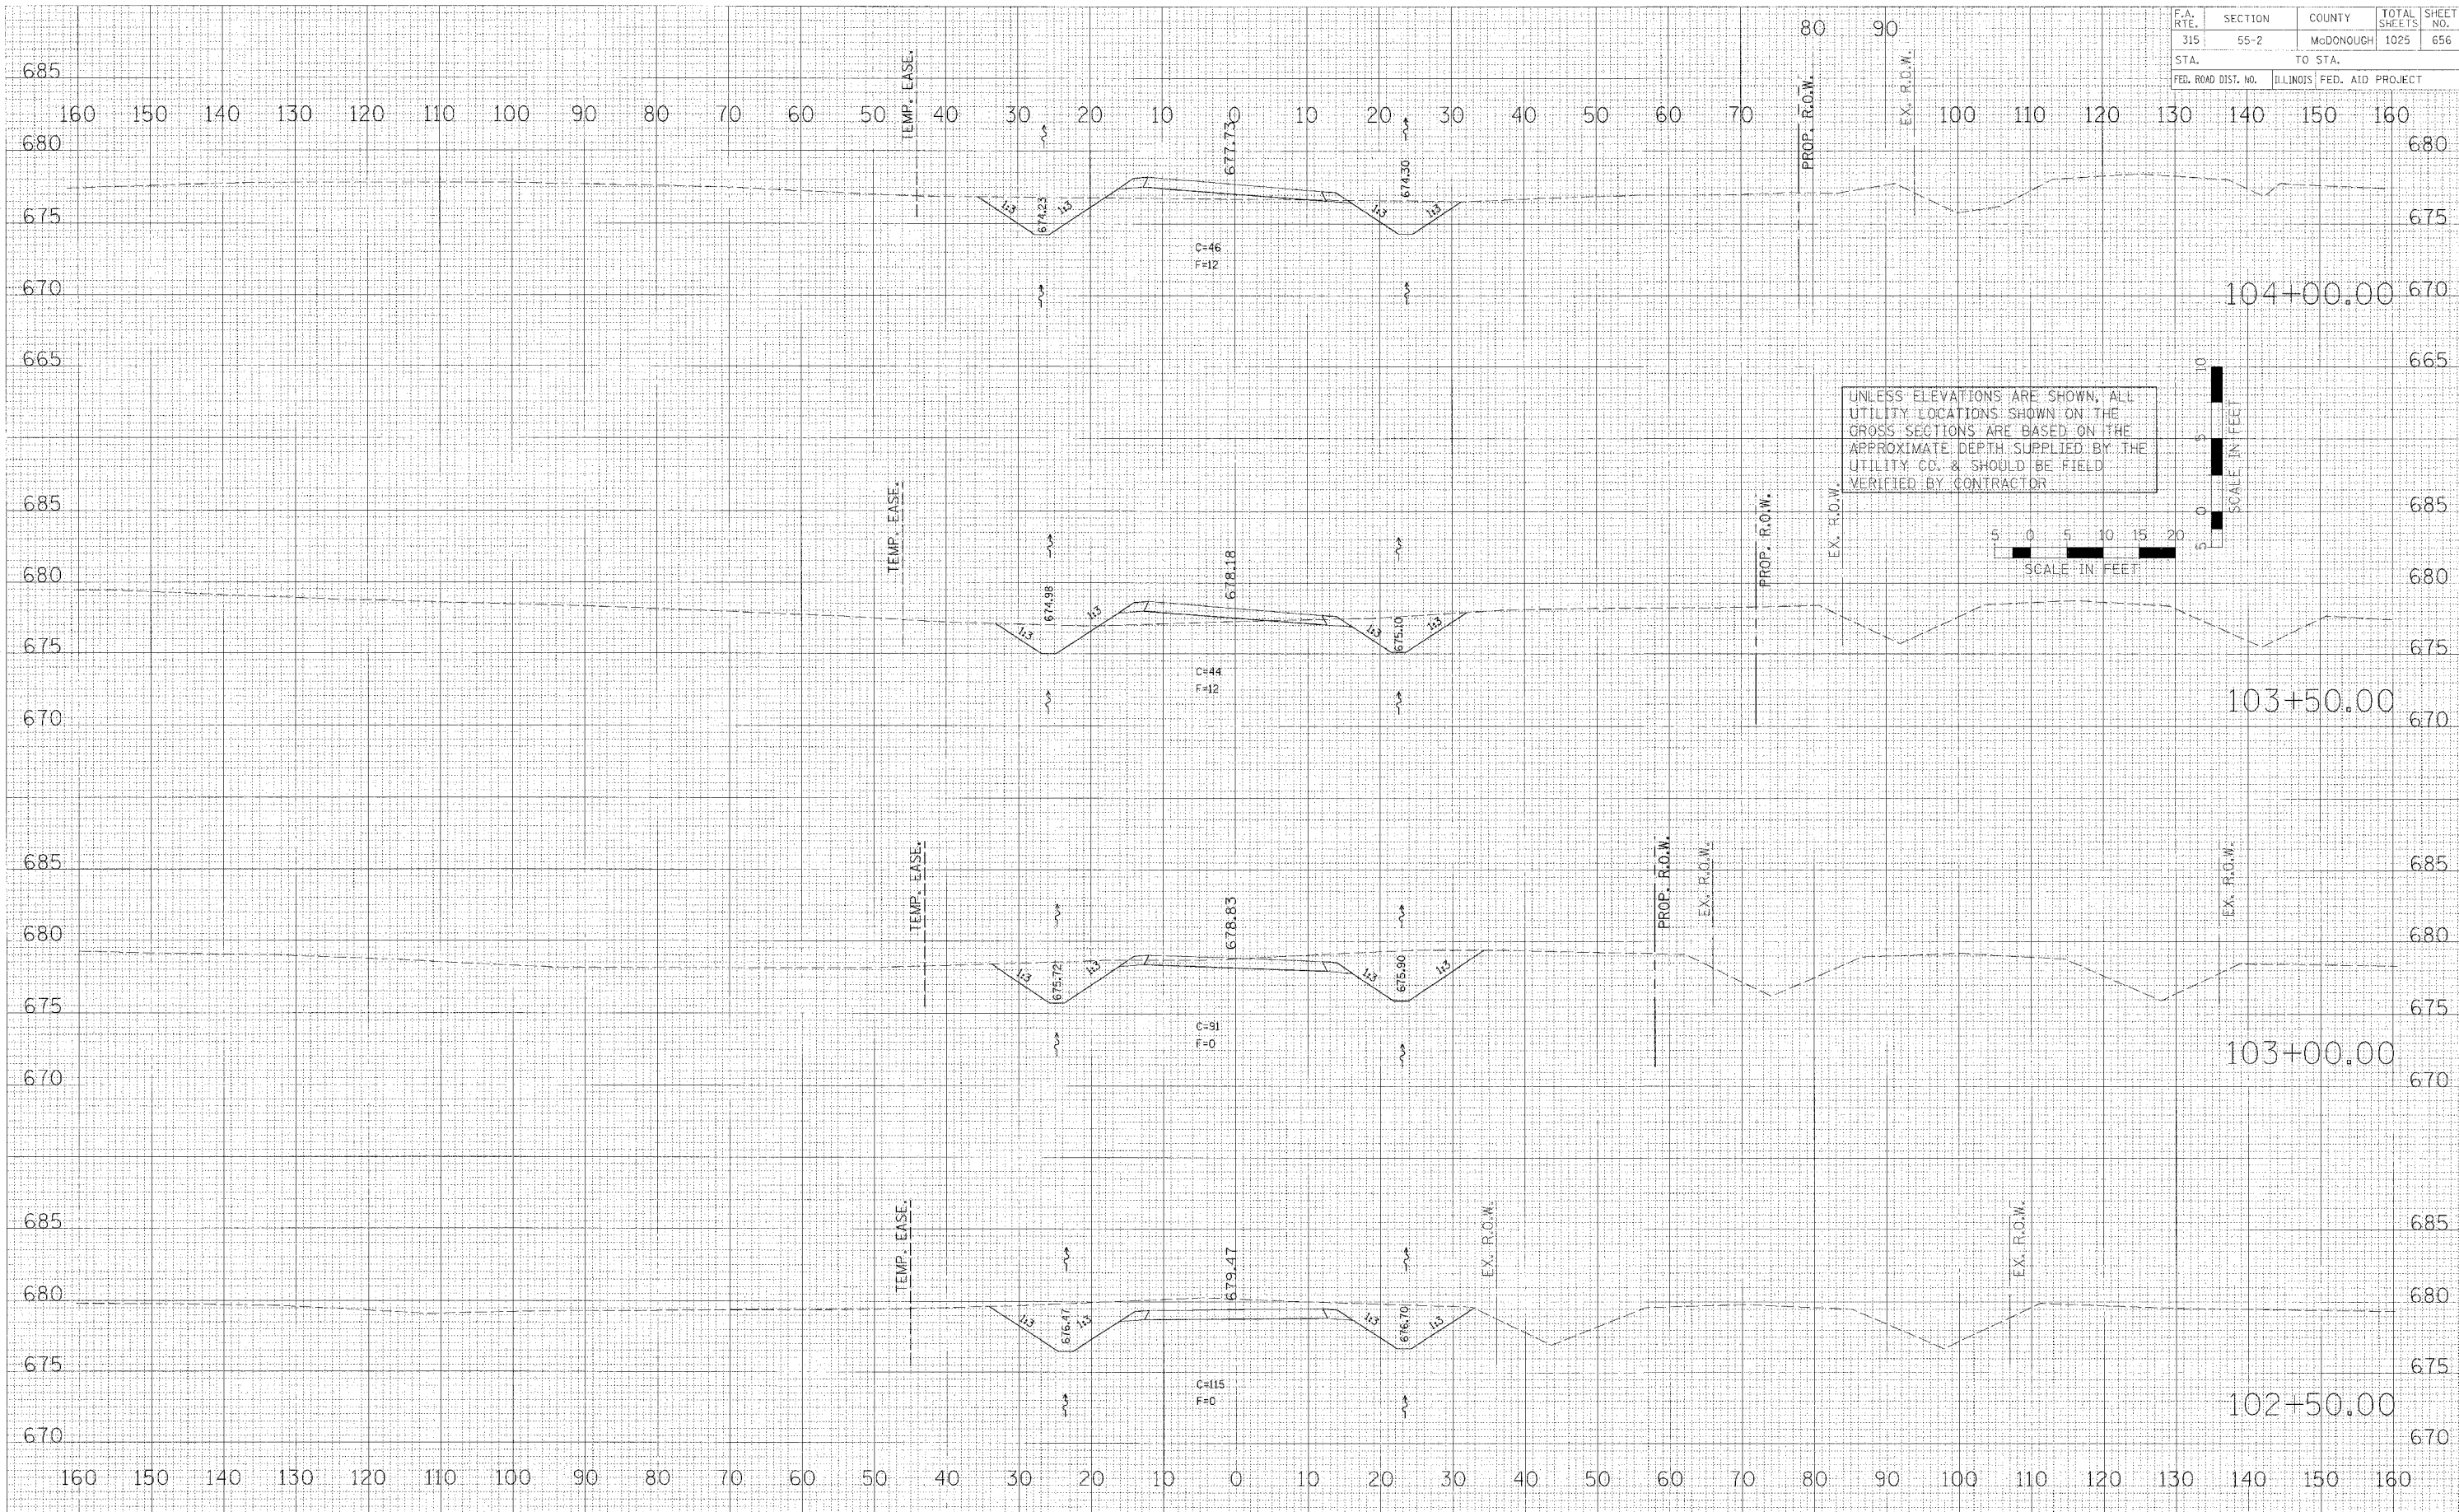

FINAL SURVEY	SURVEYED	BY	DATE
NO. _____	PLOTTED		
	NOTE BOOK		
	TEMP. PLATE		
	AREAS CHECKED		

ORIGINAL SURVEY	SURVEYED	BY	DATE
NO. _____	PLOTTED		
	NOTE BOOK		
	TEMP. PLATE		
	AREAS CHECKED		

PLOT DATE = 8/15/06  
 PLOT SCALE = 1"=40'  
 USER NAME = RUSERS

**MAINTENANCE OF TRAFFIC - CROSS SECTIONS - TWP. RD. 118 TEMPORARY RUN-AROUND**