


F.A. RTE.	SECTION	COUNTY	TOTAL SHEET SHEETS, NO.
315	55-2	McDONOUGH	1025 688
STA. 20+00		TO STA. 23+00	
FED. ROAD DIST. NO.		ILLINOIS FED. AID PROJECT	

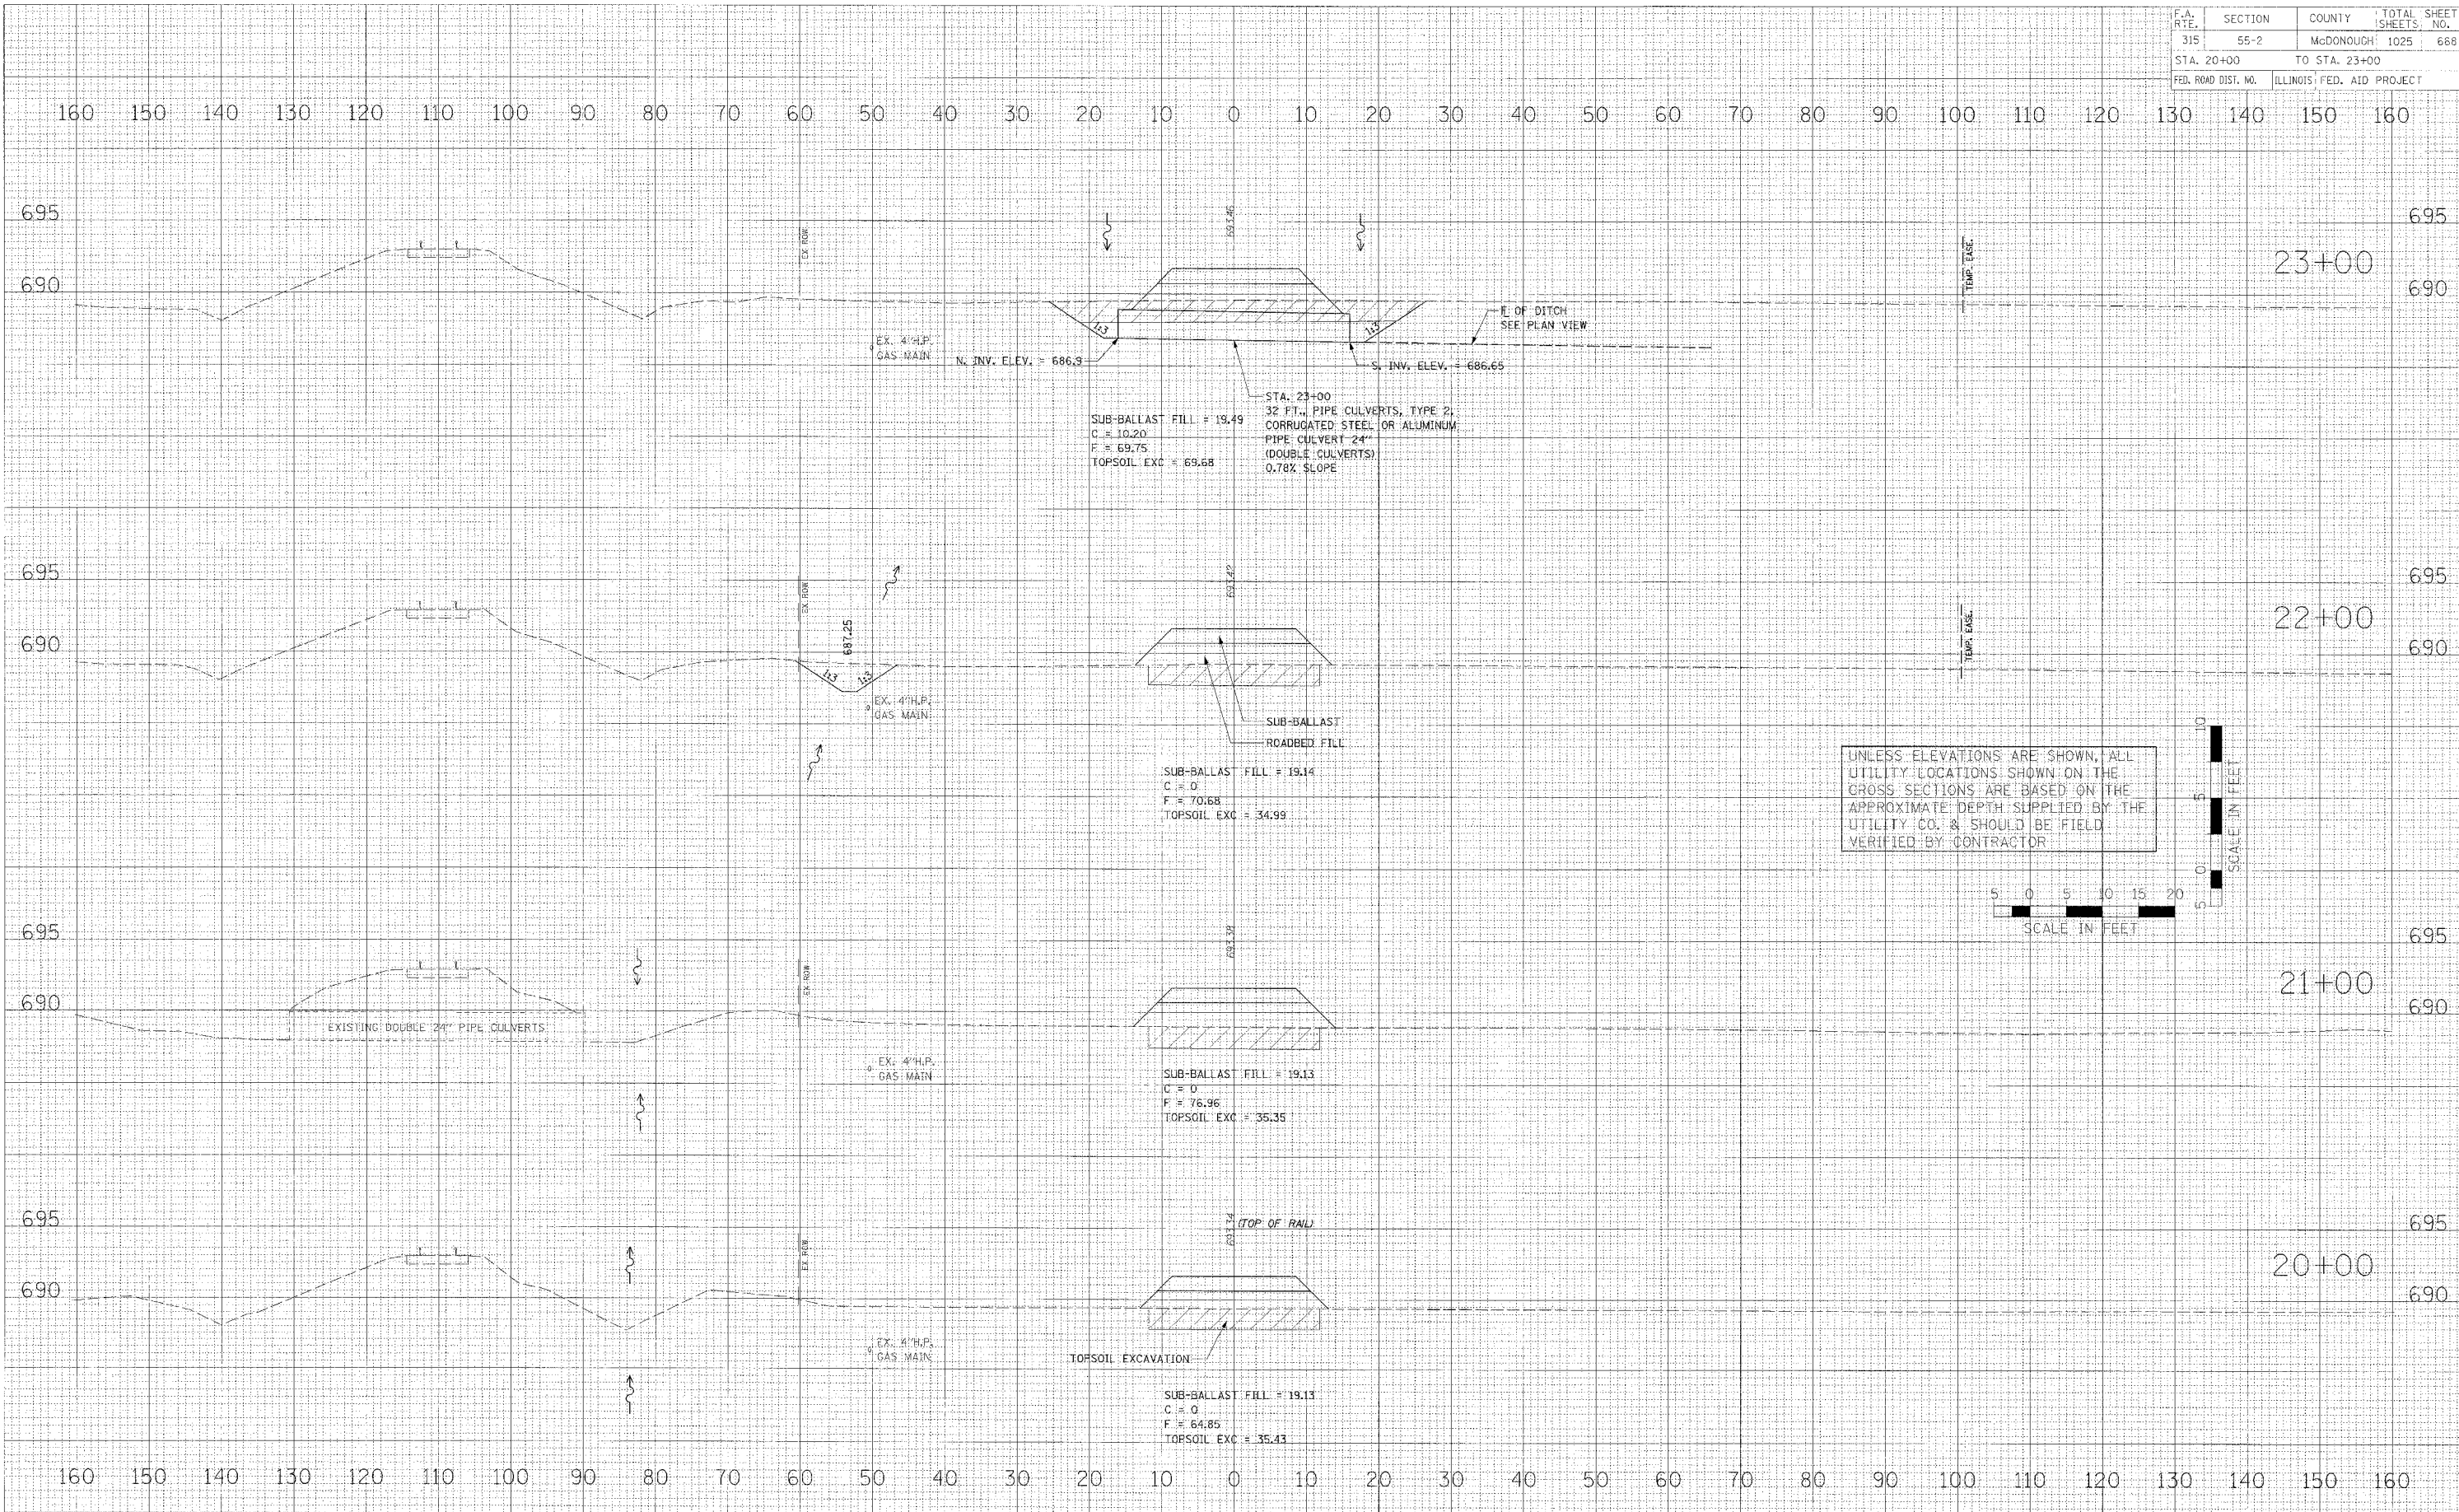

DATE  
BY  
SURVEYED  
PLOTTED  
NOTE BOOK  
NO.

DATE  
BY  
SURVEYED  
PLOTTED  
NOTE BOOK  
NO.

DATE  
BY  
SURVEYED  
PLOTTED  
NOTE BOOK  
NO.

**MAINTENANCE OF TRAFFIC - CROSS SECTIONS - RAILROAD SHOO-FLY - IL. ROUTE 336**