


F.A. RTE.	SECTION	COUNTY	TOTAL SHEETS	SHEET NO.
315	55-2	McDONOUGH	1025	678
STA.		TO STA.		
FED. ROAD DIST. NO.		ILLINOIS FED. AID PROJECT		
280	300	320	340	

DATE	
BY	
NO.	
AREA CHECKED	
DATE	
BY	
NO.	
AREA CHECKED	

DATE	
BY	
NO.	
AREA CHECKED	
DATE	
BY	
NO.	
AREA CHECKED	

PLOT DATE = 4/24/06  
 FILE NAME = 471115  
 PLOT SCALE = 4/3200  
 USER NAME = PLUSEP

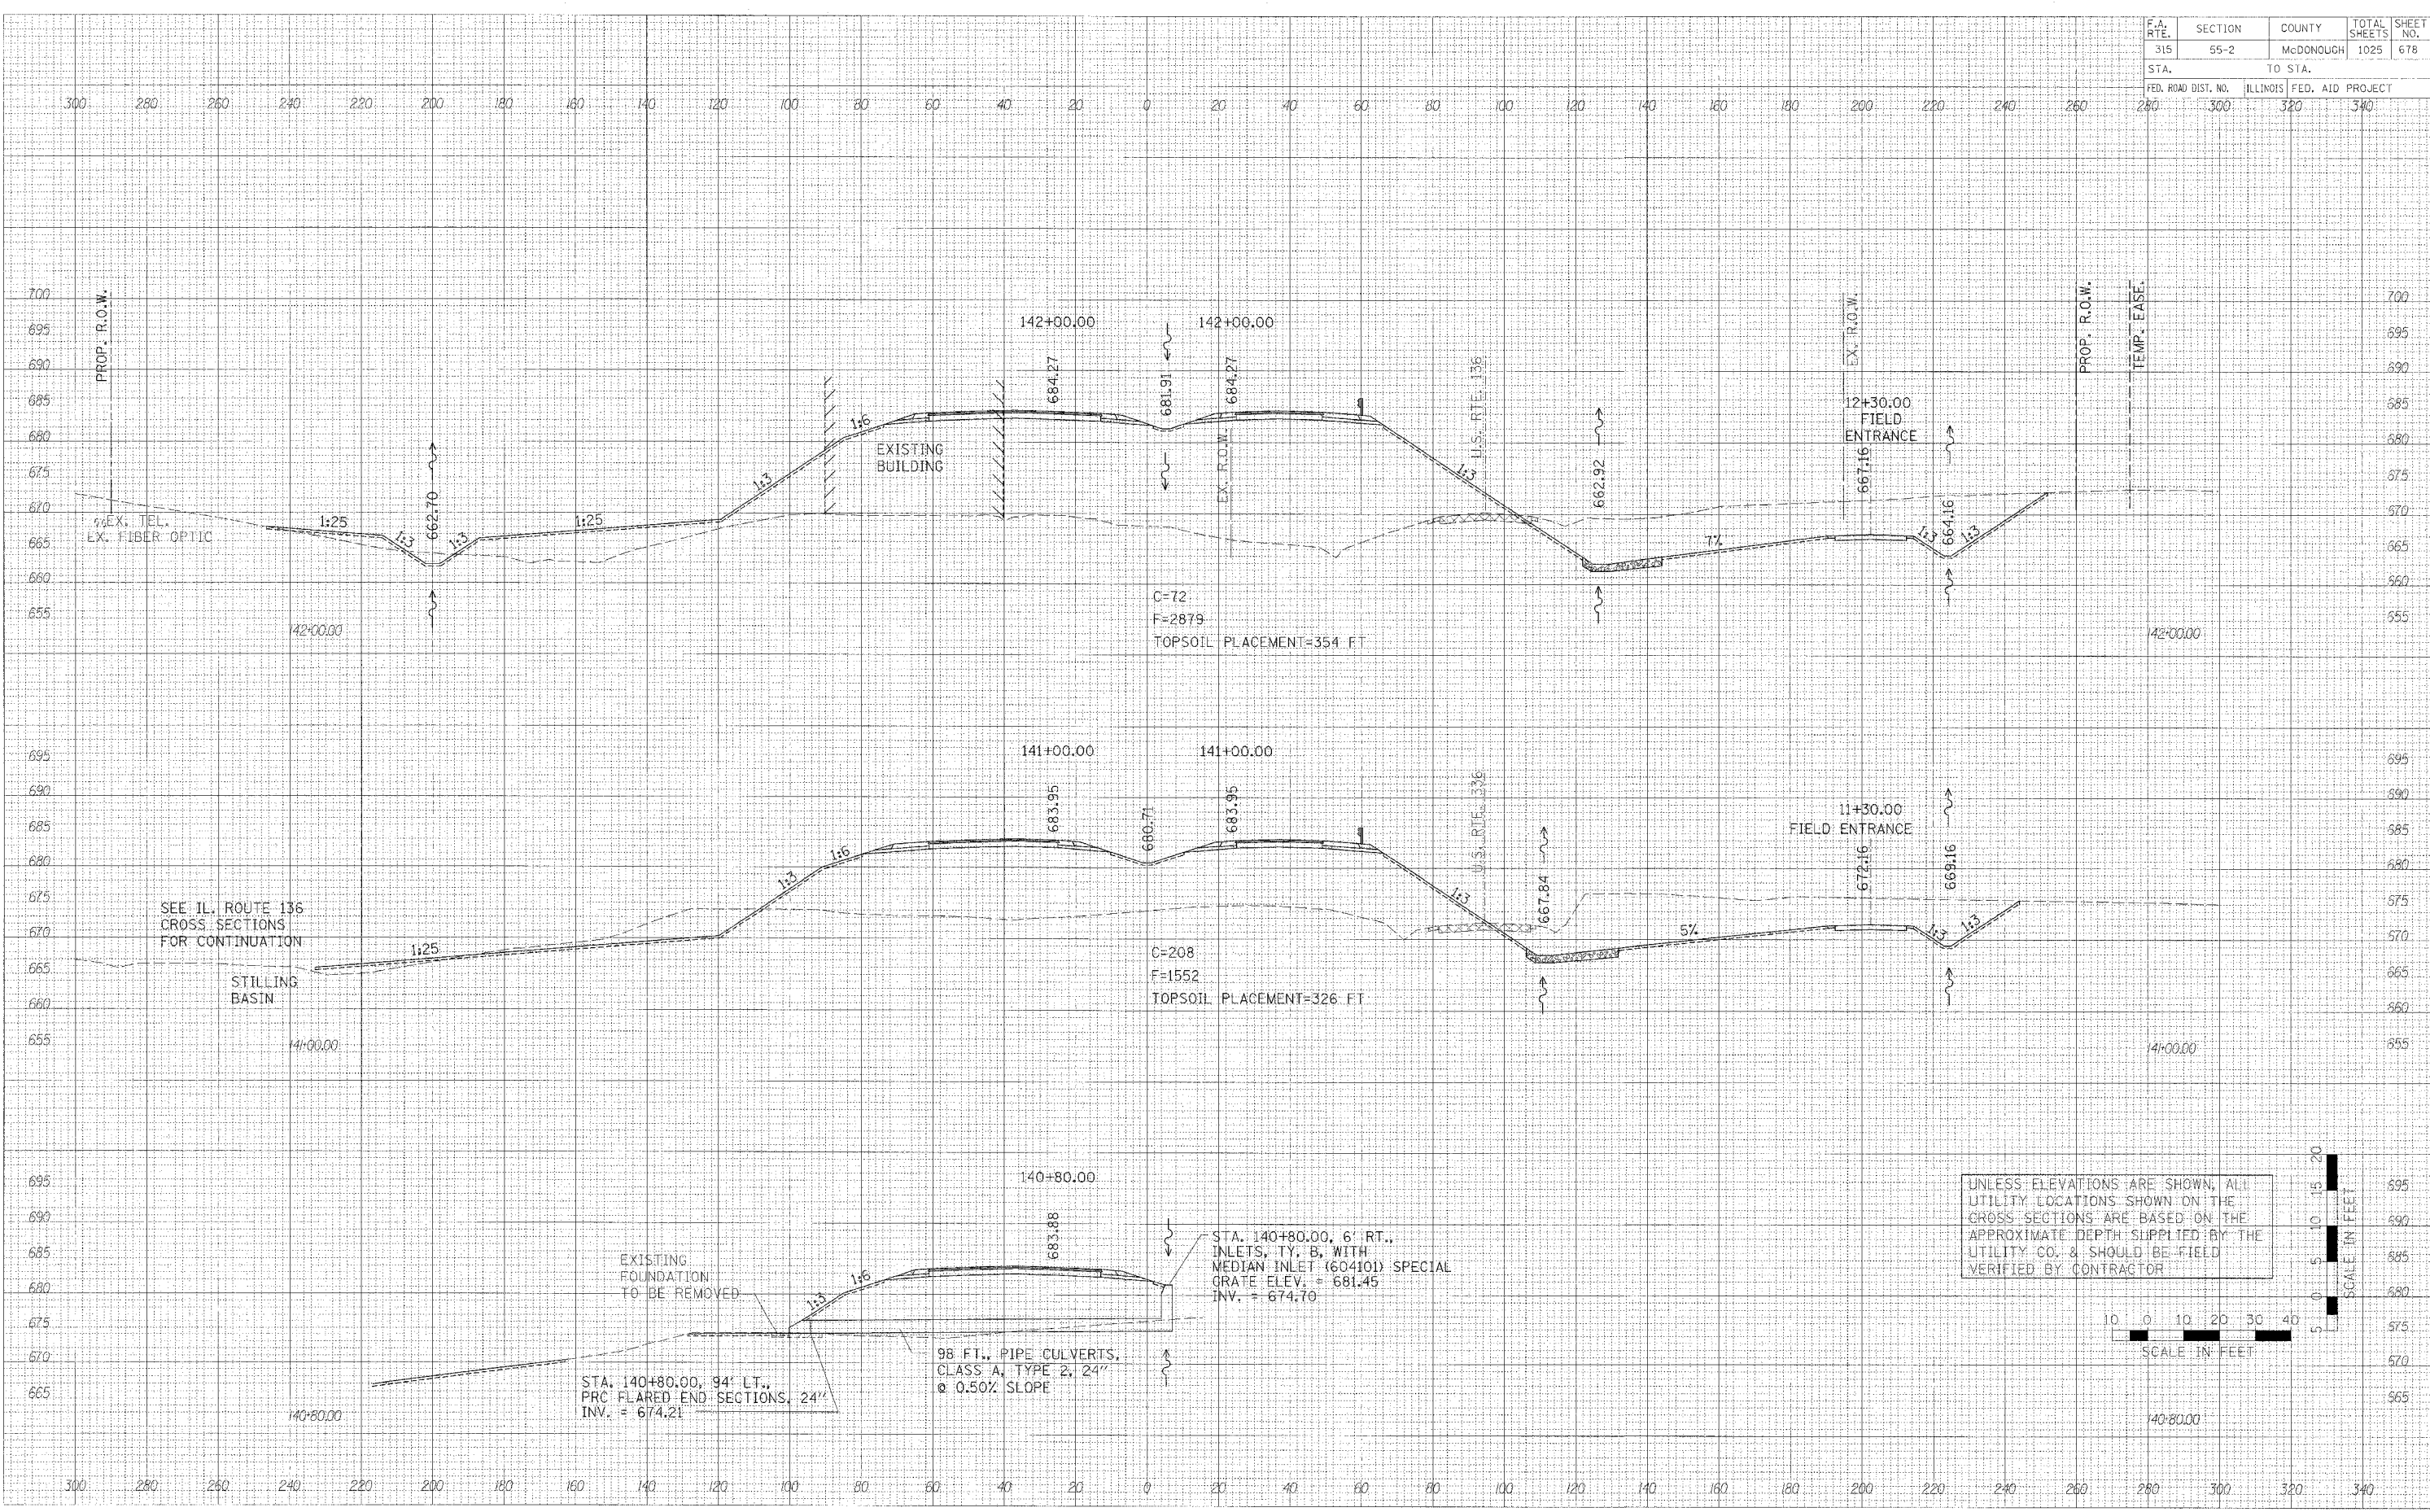

UNLESS ELEVATIONS ARE SHOWN, ALL UTILITY LOCATIONS SHOWN ON THE CROSS SECTIONS ARE BASED ON THE APPROXIMATE DEPTH SUPPLIED BY THE UTILITY CO. & SHOULD BE FIELD VERIFIED BY CONTRACTOR

CROSS SECTIONS - IL. ROUTE 336