


F.A. RTE.	SECTION	COUNTY	TOTAL SHEETS	SHEET NO.
315	55-2	McDONOUGH	1025	683
STA.	TO STA.			
FED. ROAD DIST. NO.	ILLINOIS	FED. AID PROJECT		
280	300	320	540	


BY	DATE
DA L	
FILED	
SURVEYED	
PLOTTED	
ROUTE BOOK	
AREAS	
AREAS CHECKED	
NO.	

BY	DATE
DA L	
FILED	
SURVEYED	
PLOTTED	
ROUTE BOOK	
AREAS	
AREAS CHECKED	
NO.	

DATE	SCALE	USER
3/30/2006	1" = 20'	DA L

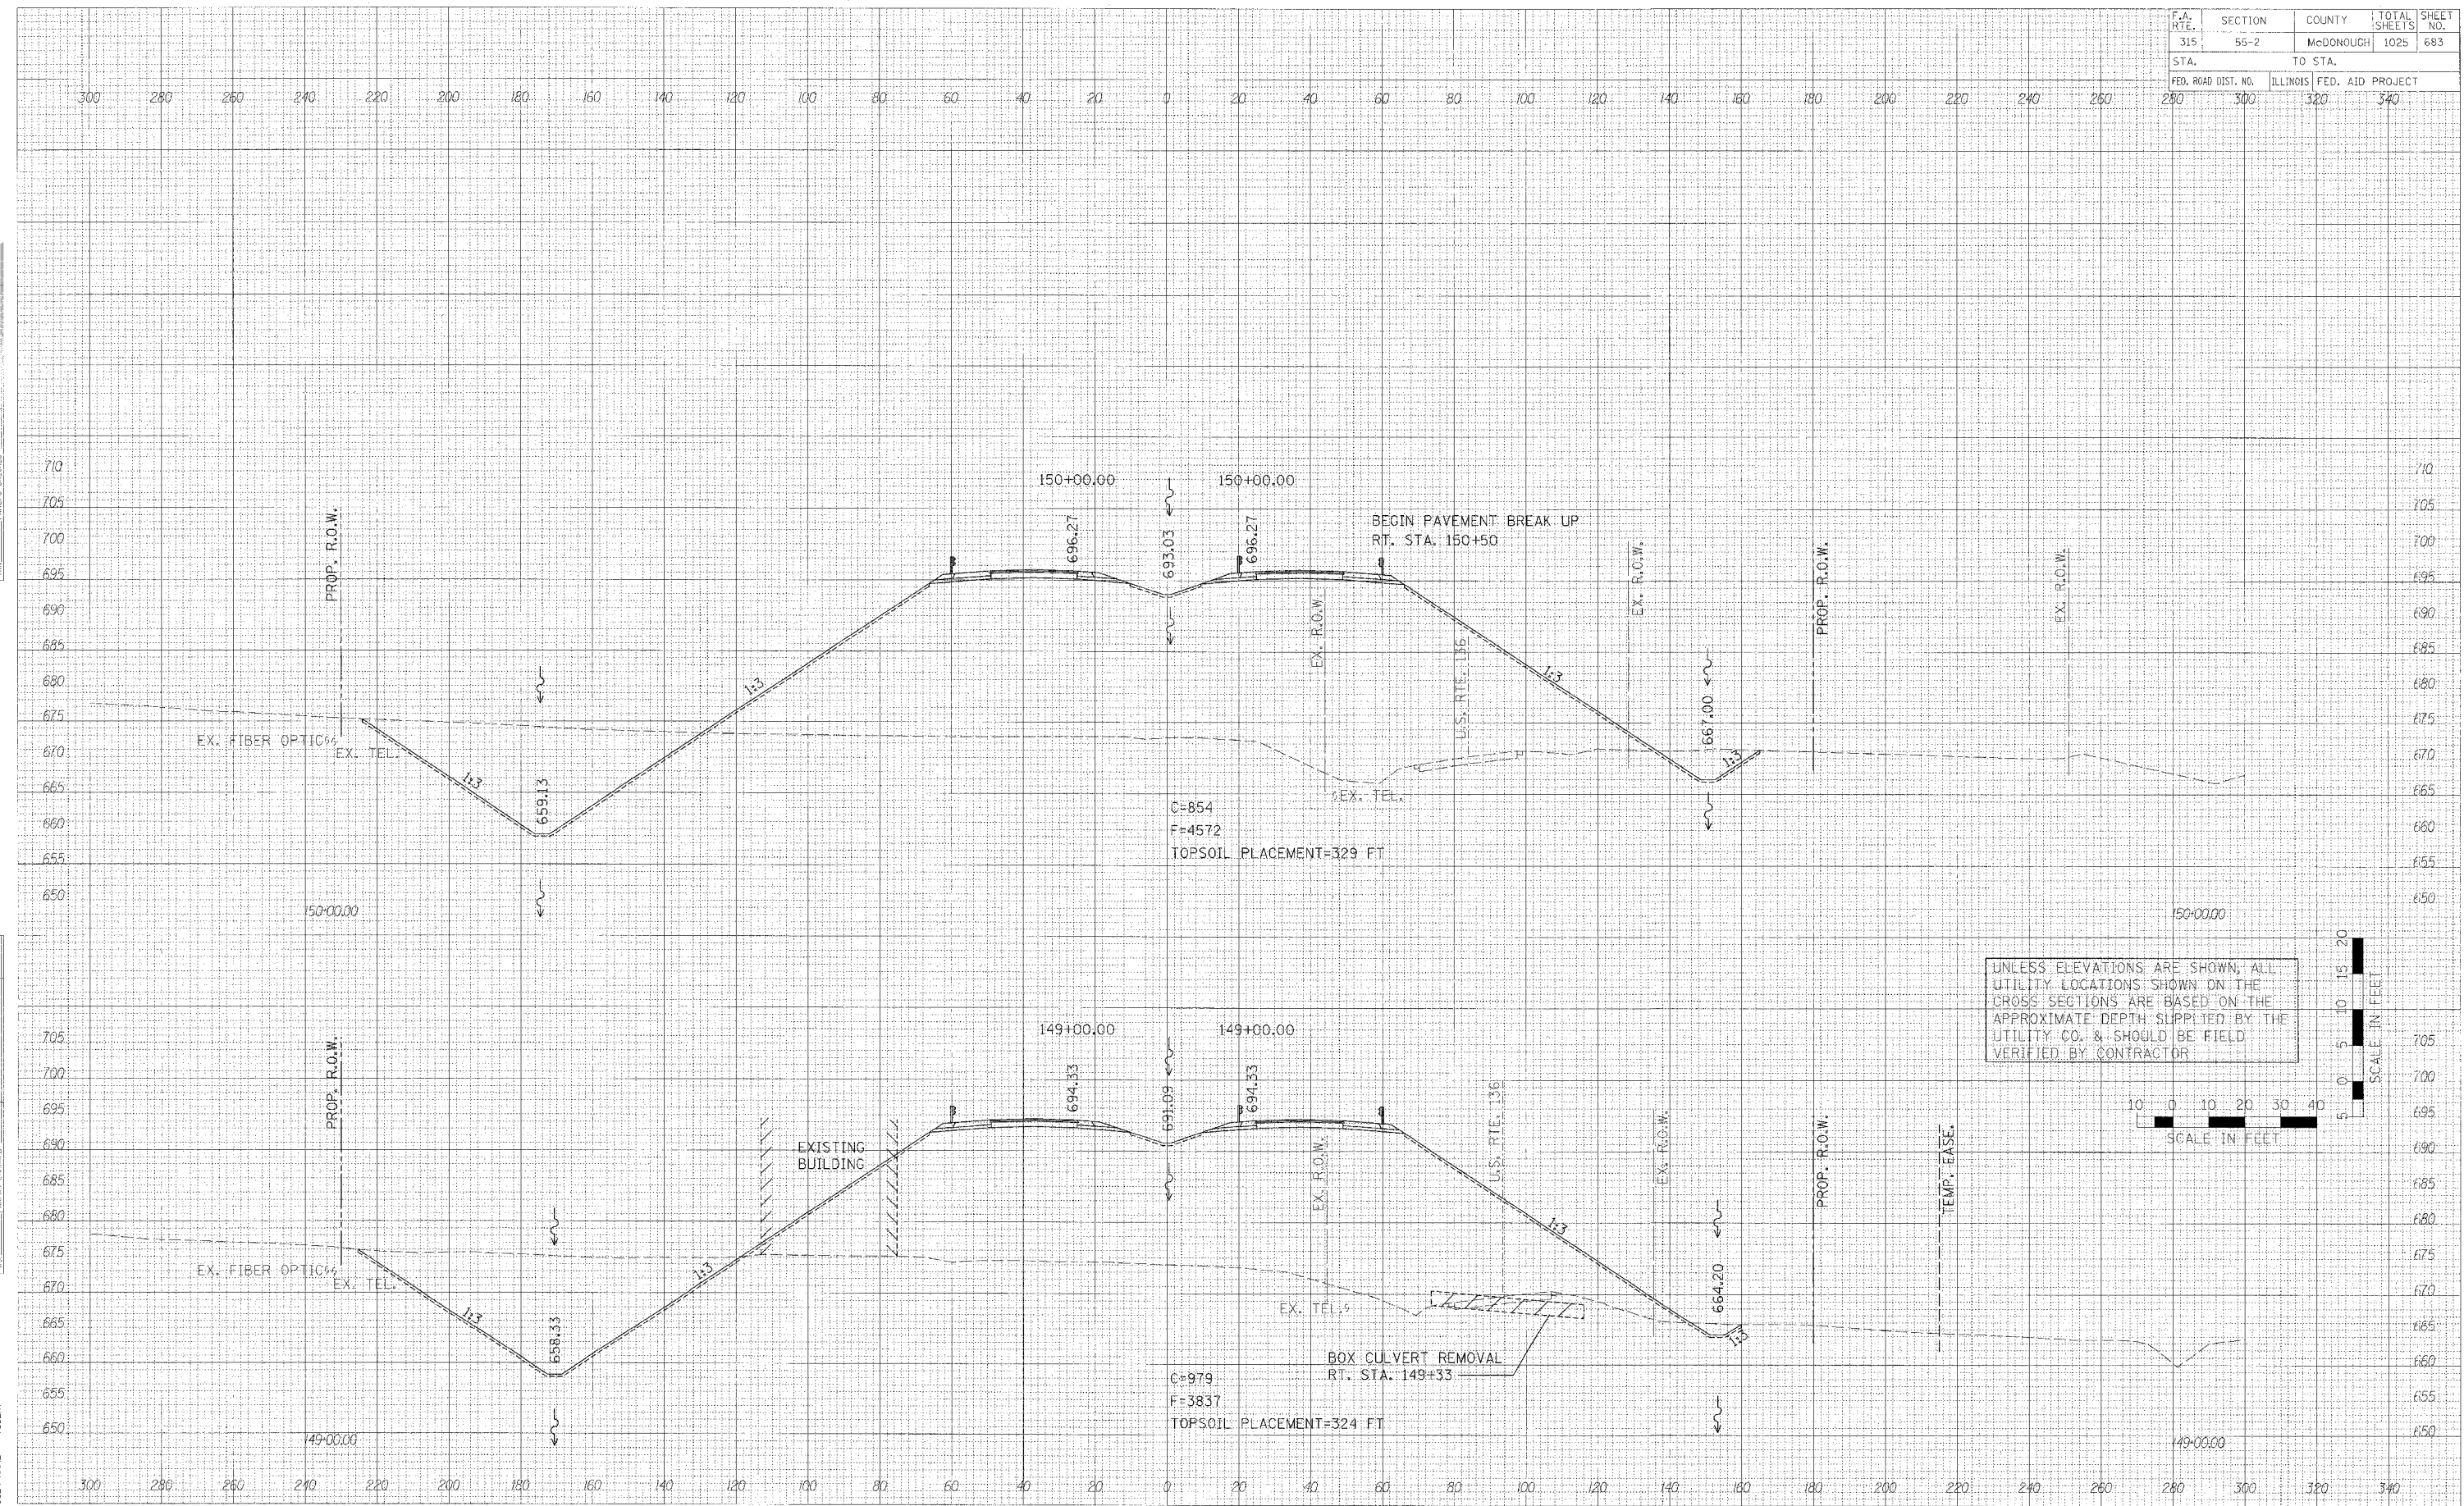

UNLESS ELEVATIONS ARE SHOWN, ALL UTILITY LOCATIONS SHOWN ON THE CROSS SECTIONS ARE BASED ON THE APPROXIMATE DEPTH SUPPLIED BY THE UTILITY CO. & SHOULD BE FIELD VERIFIED BY CONTRACTOR

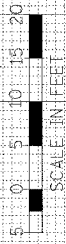

CROSS SECTIONS - IL. ROUTE 336