


F.A. RTE.	SECTION	COUNTY	TOTAL SHEETS
315	55-2	MCDONOUGH	1025
STA.	TO STA.		SHEET NO.
240	300	320	694
FED. ROAD DIST. NO.		ILLINOIS	FED. AID PROJECT

DATE	BY
DATE	BY
DATE	BY
DATE	BY

DATE	BY
DATE	BY
DATE	BY
DATE	BY

PLOT DATE = #DATE#
 FILE NAME = #FILE#
 PLOT SCALE = #SCALE#
 USER NAME = #USER#

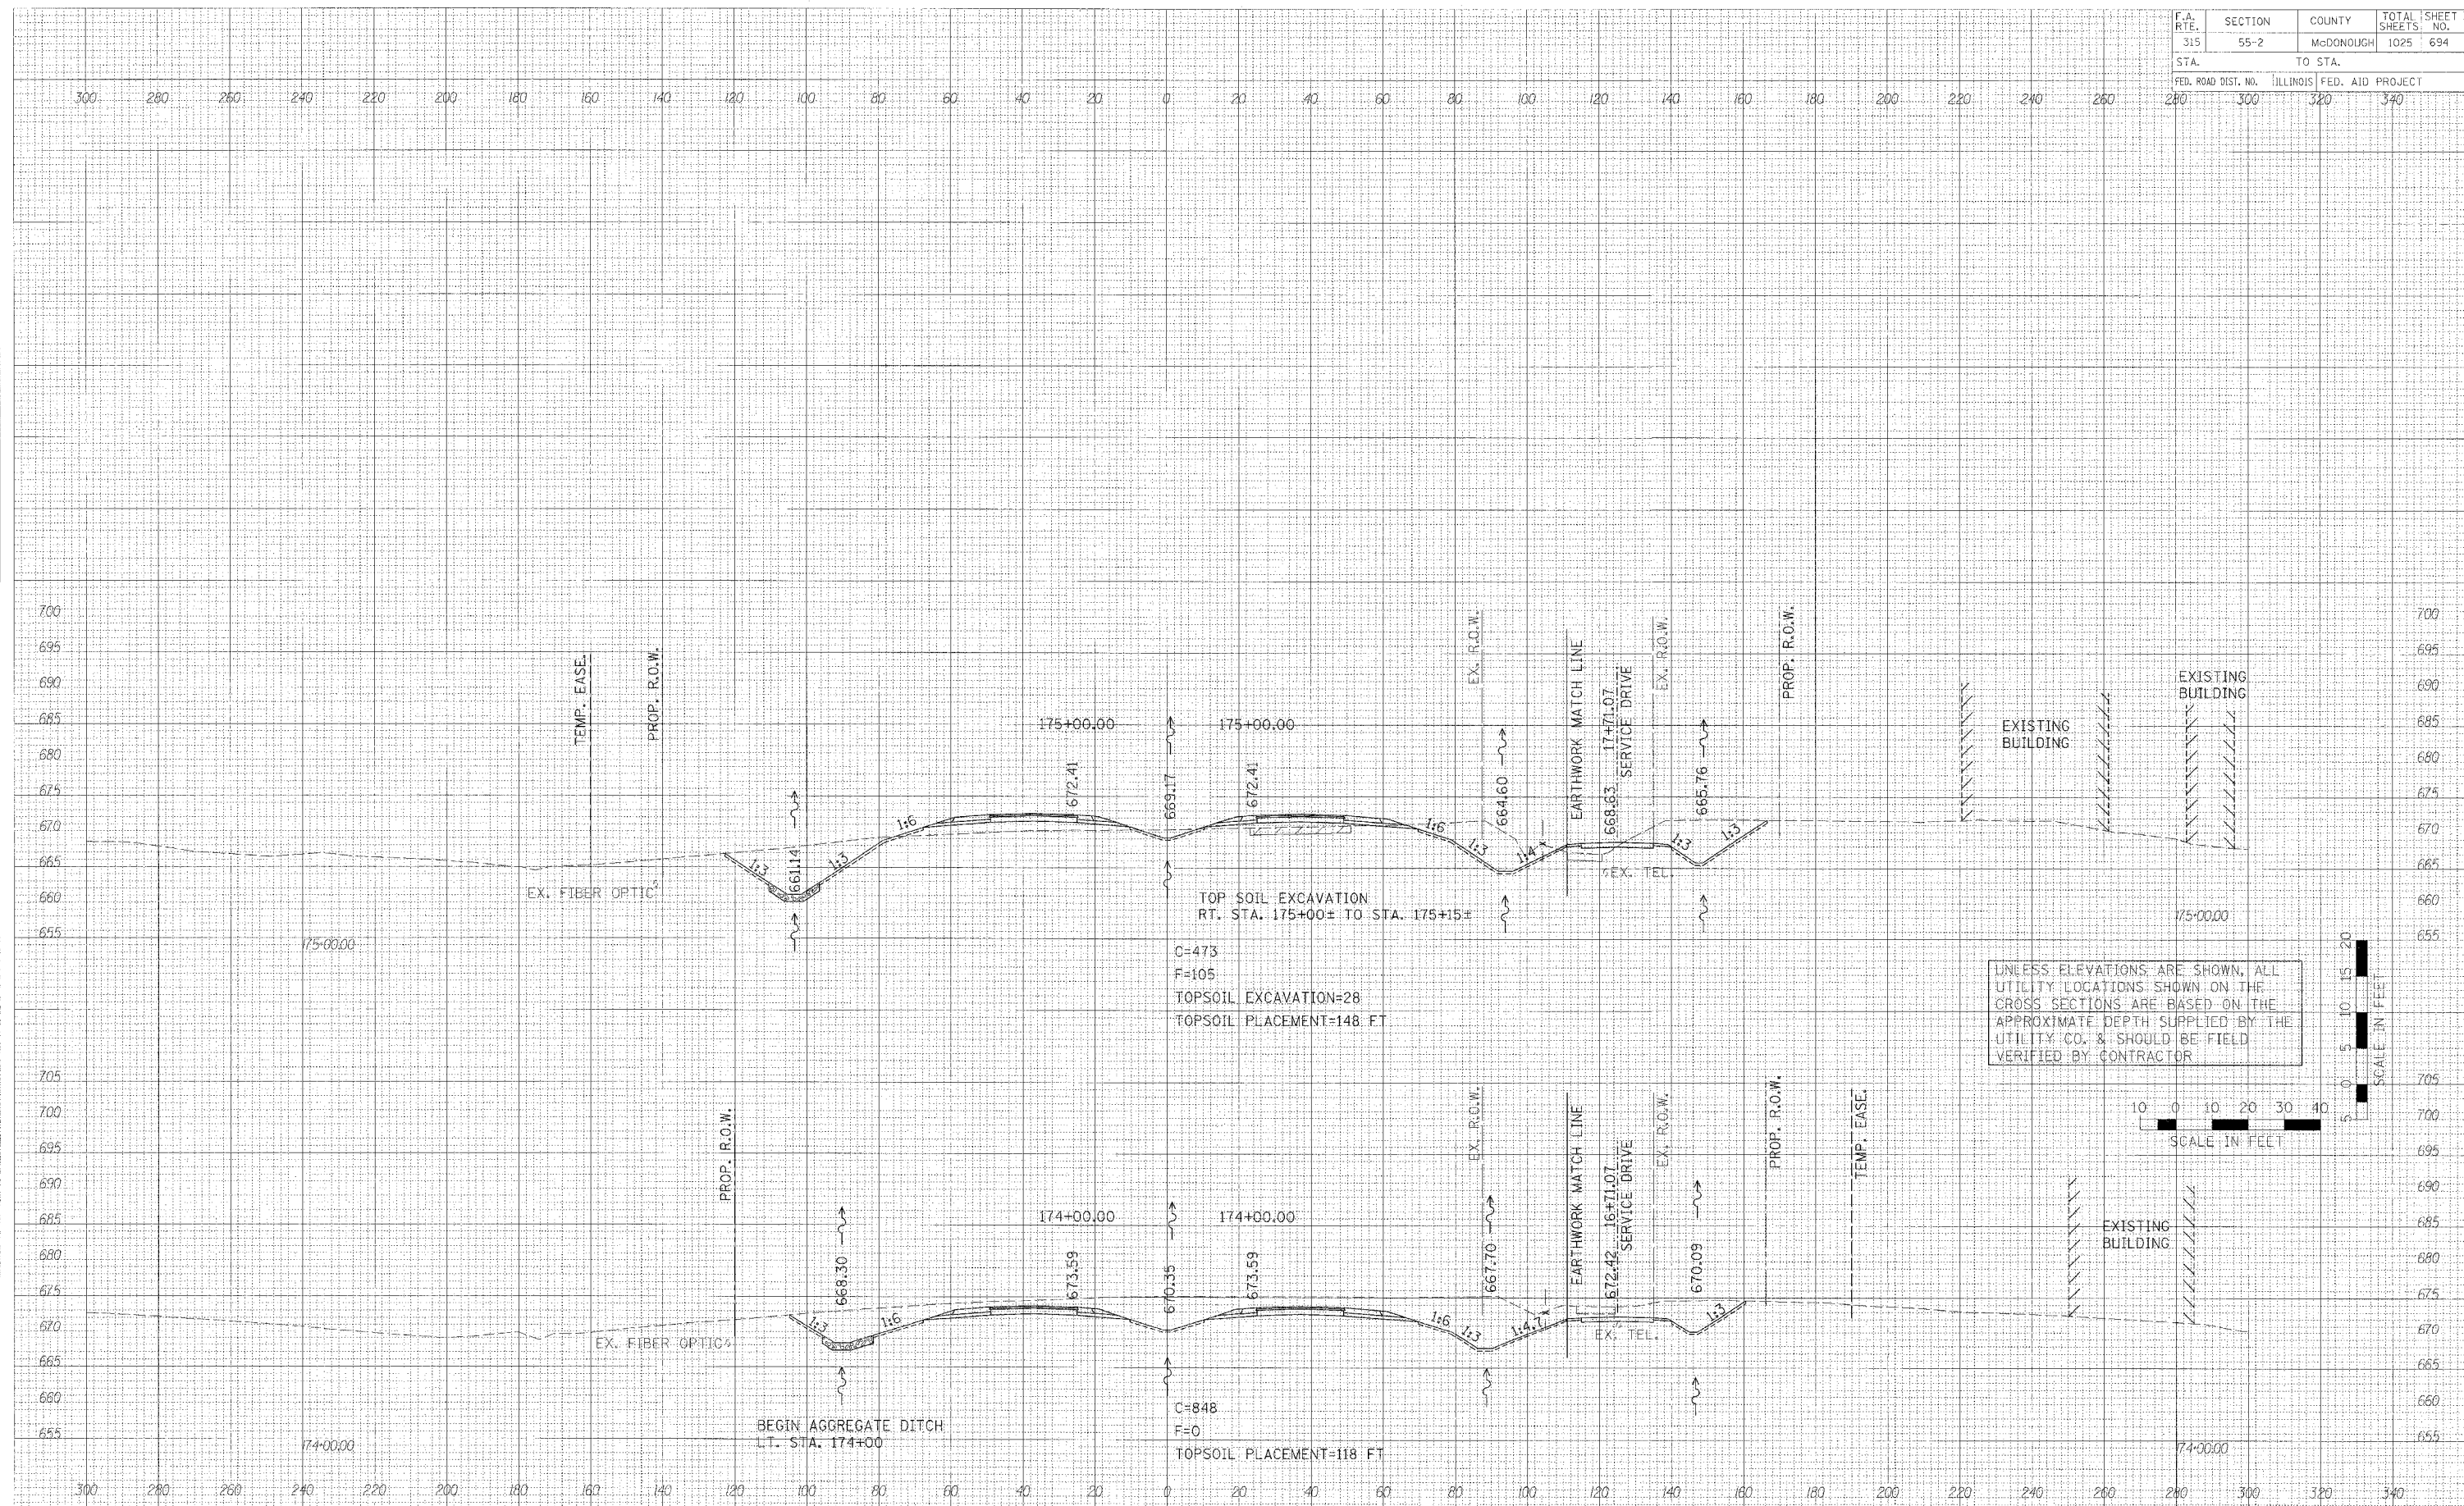

CROSS SECTIONS - IL ROUTE 336