


F.A. RTE.	SECTION	COUNTY	TOTAL SHEETS	SHEET NO.
315	55-2	McDONOUGH	1025	695
STA.		TO STA.		
FED. ROAD DIST. NO.		ILLINOIS	FED. AID PROJECT	
280		300		340

FINAL SURVEY	DATE
NOTE BOOK	
AREAS CHECKED	
BY	

ORIGINAL SURVEY	DATE
NOTE BOOK	
AREAS CHECKED	
BY	

PLOT DATE	#DATER
FILE NAME	#FILEL&
PLOT SCALE	#SCALE*
USER NAME	#USER*

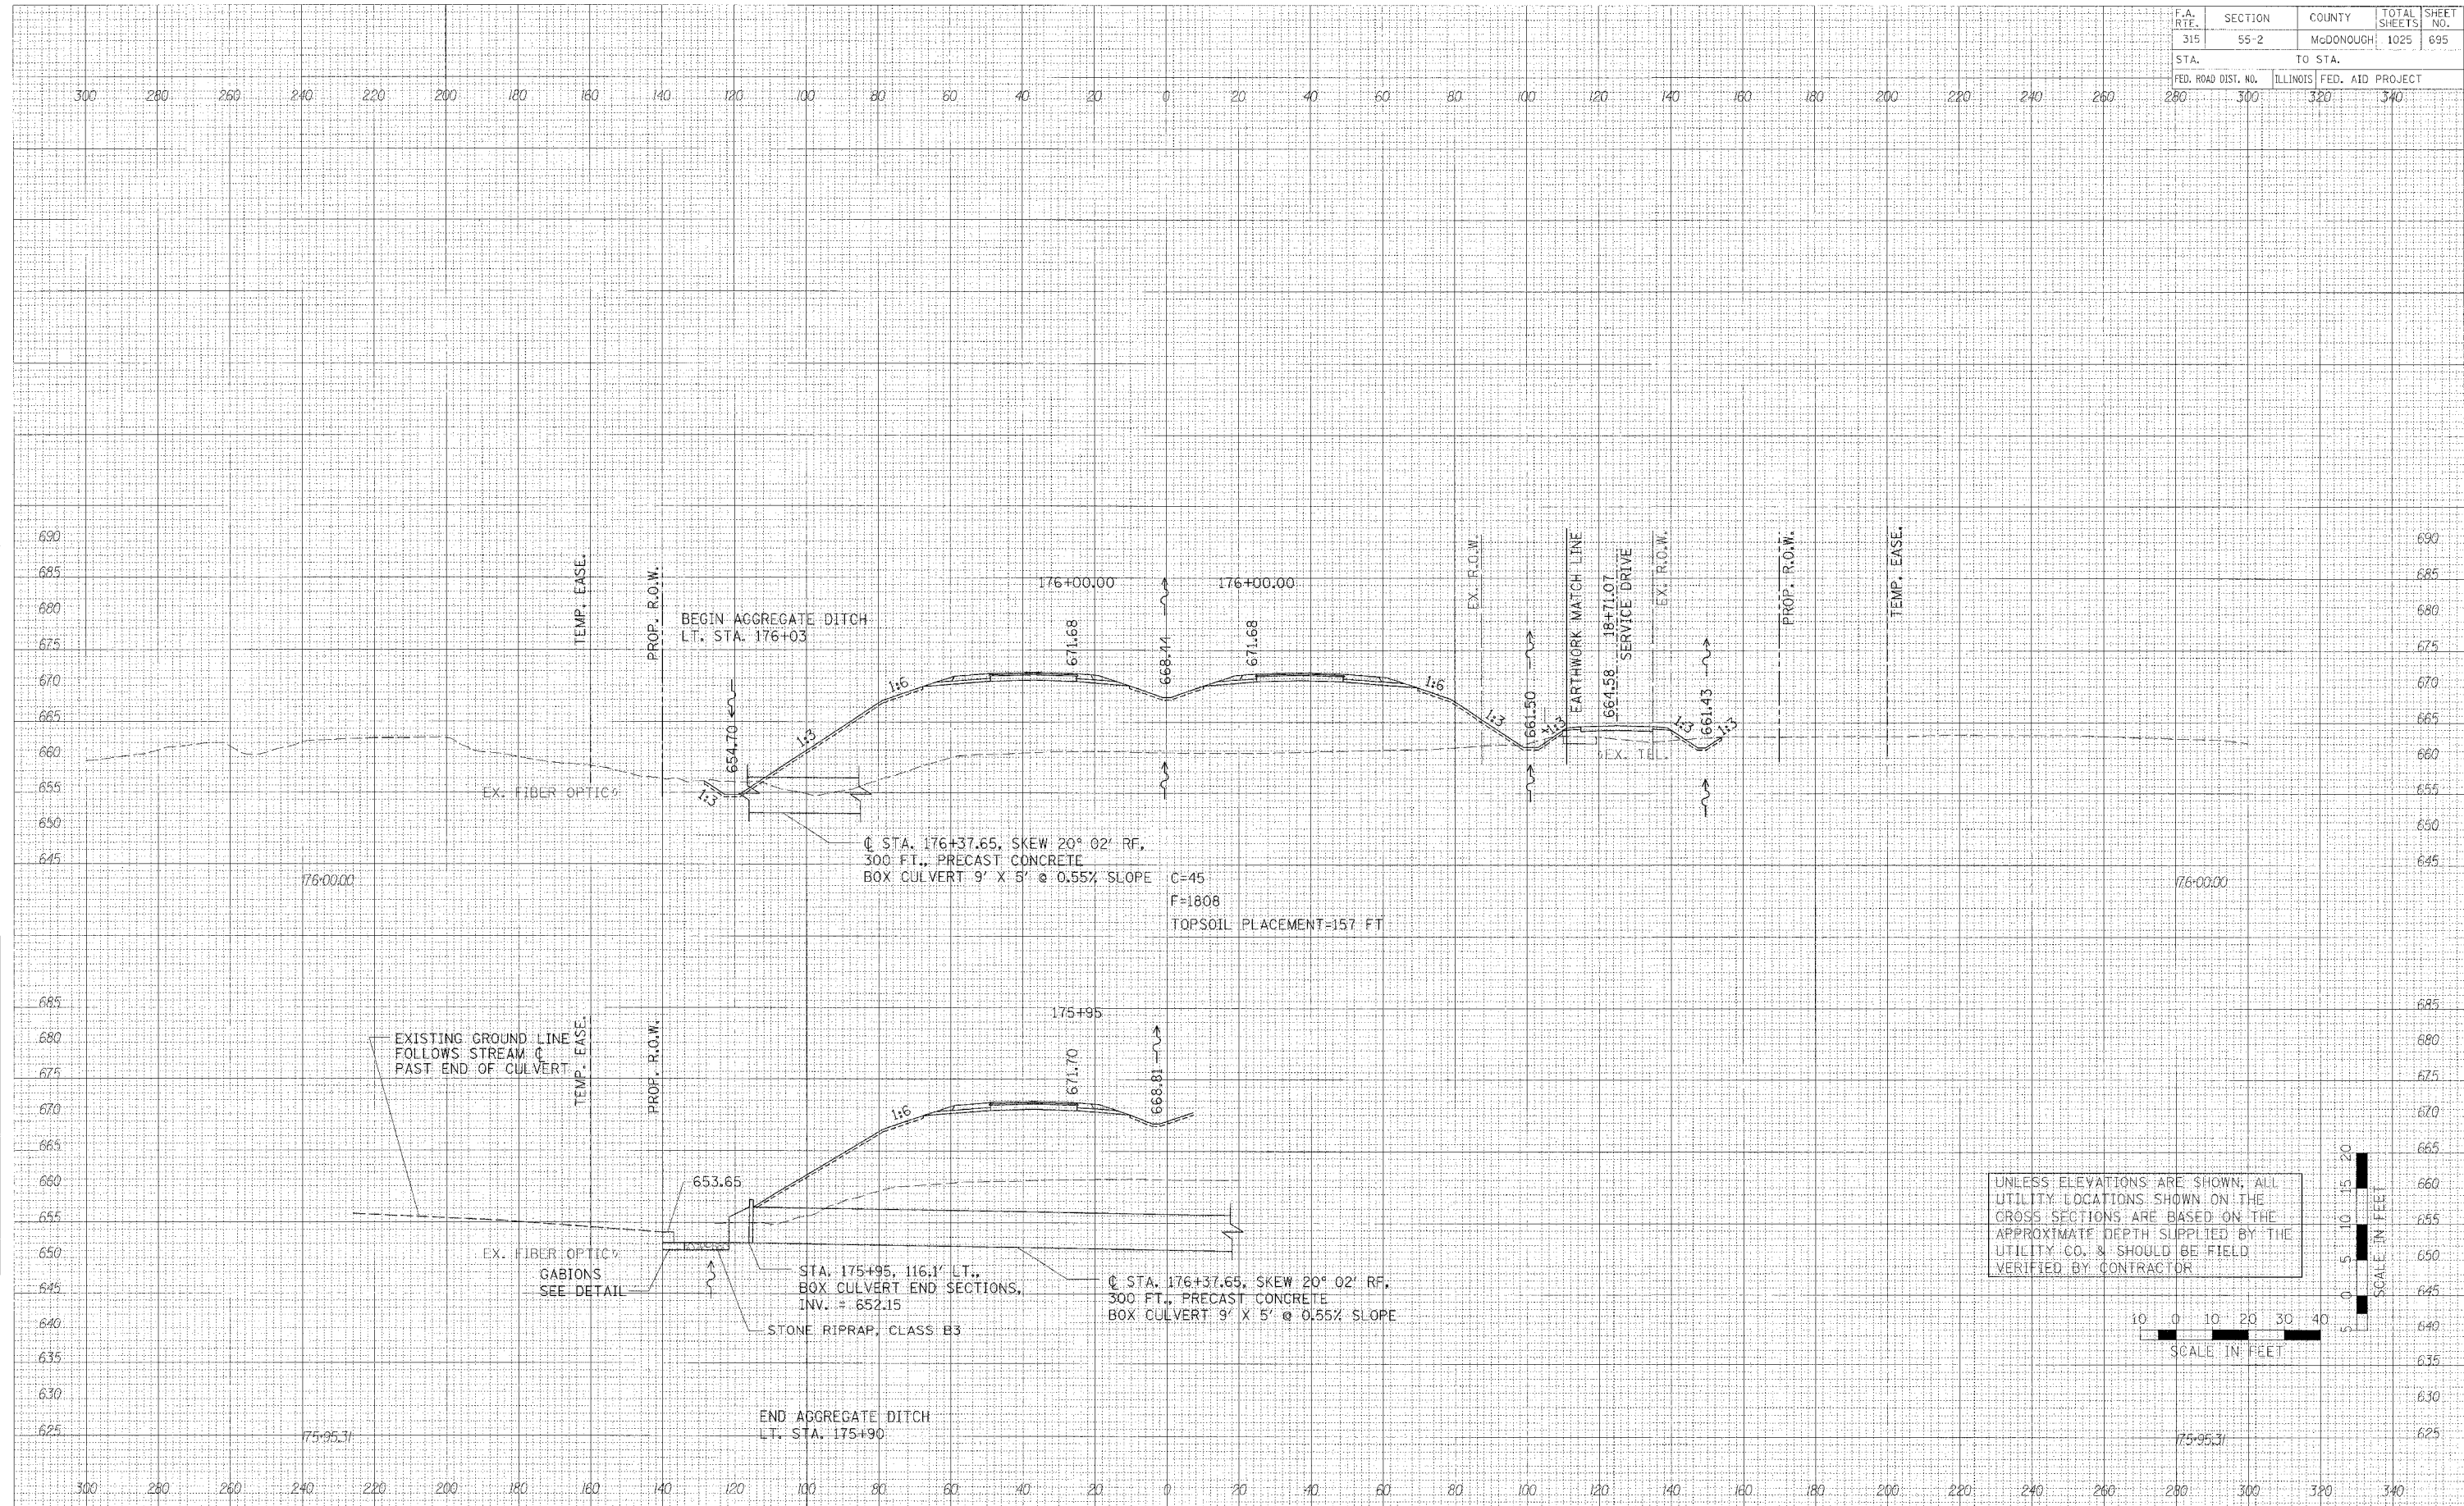

UNLESS ELEVATIONS ARE SHOWN, ALL UTILITY LOCATIONS SHOWN ON THE CROSS SECTIONS ARE BASED ON THE APPROXIMATE DEPTH SUPPLIED BY THE UTILITY CO. & SHOULD BE FIELD VERIFIED BY CONTRACTOR



CROSS SECTIONS - IL. ROUTE 336