


F.A. RTE.	SECTION	COUNTY	TOTAL SHEETS	SHEET NO.
315	55-2	McDONOUGH	1025	697
STA.		TO STA.		
FED. ROAD DIST. NO.		ILLINOIS FED. AID PROJECT		
280		300 320 340		

BY	DATE

BY	DATE

PLOT DATE	#DTE#
PLOT SCALE	#SCALE#
USER NAME	#USER#

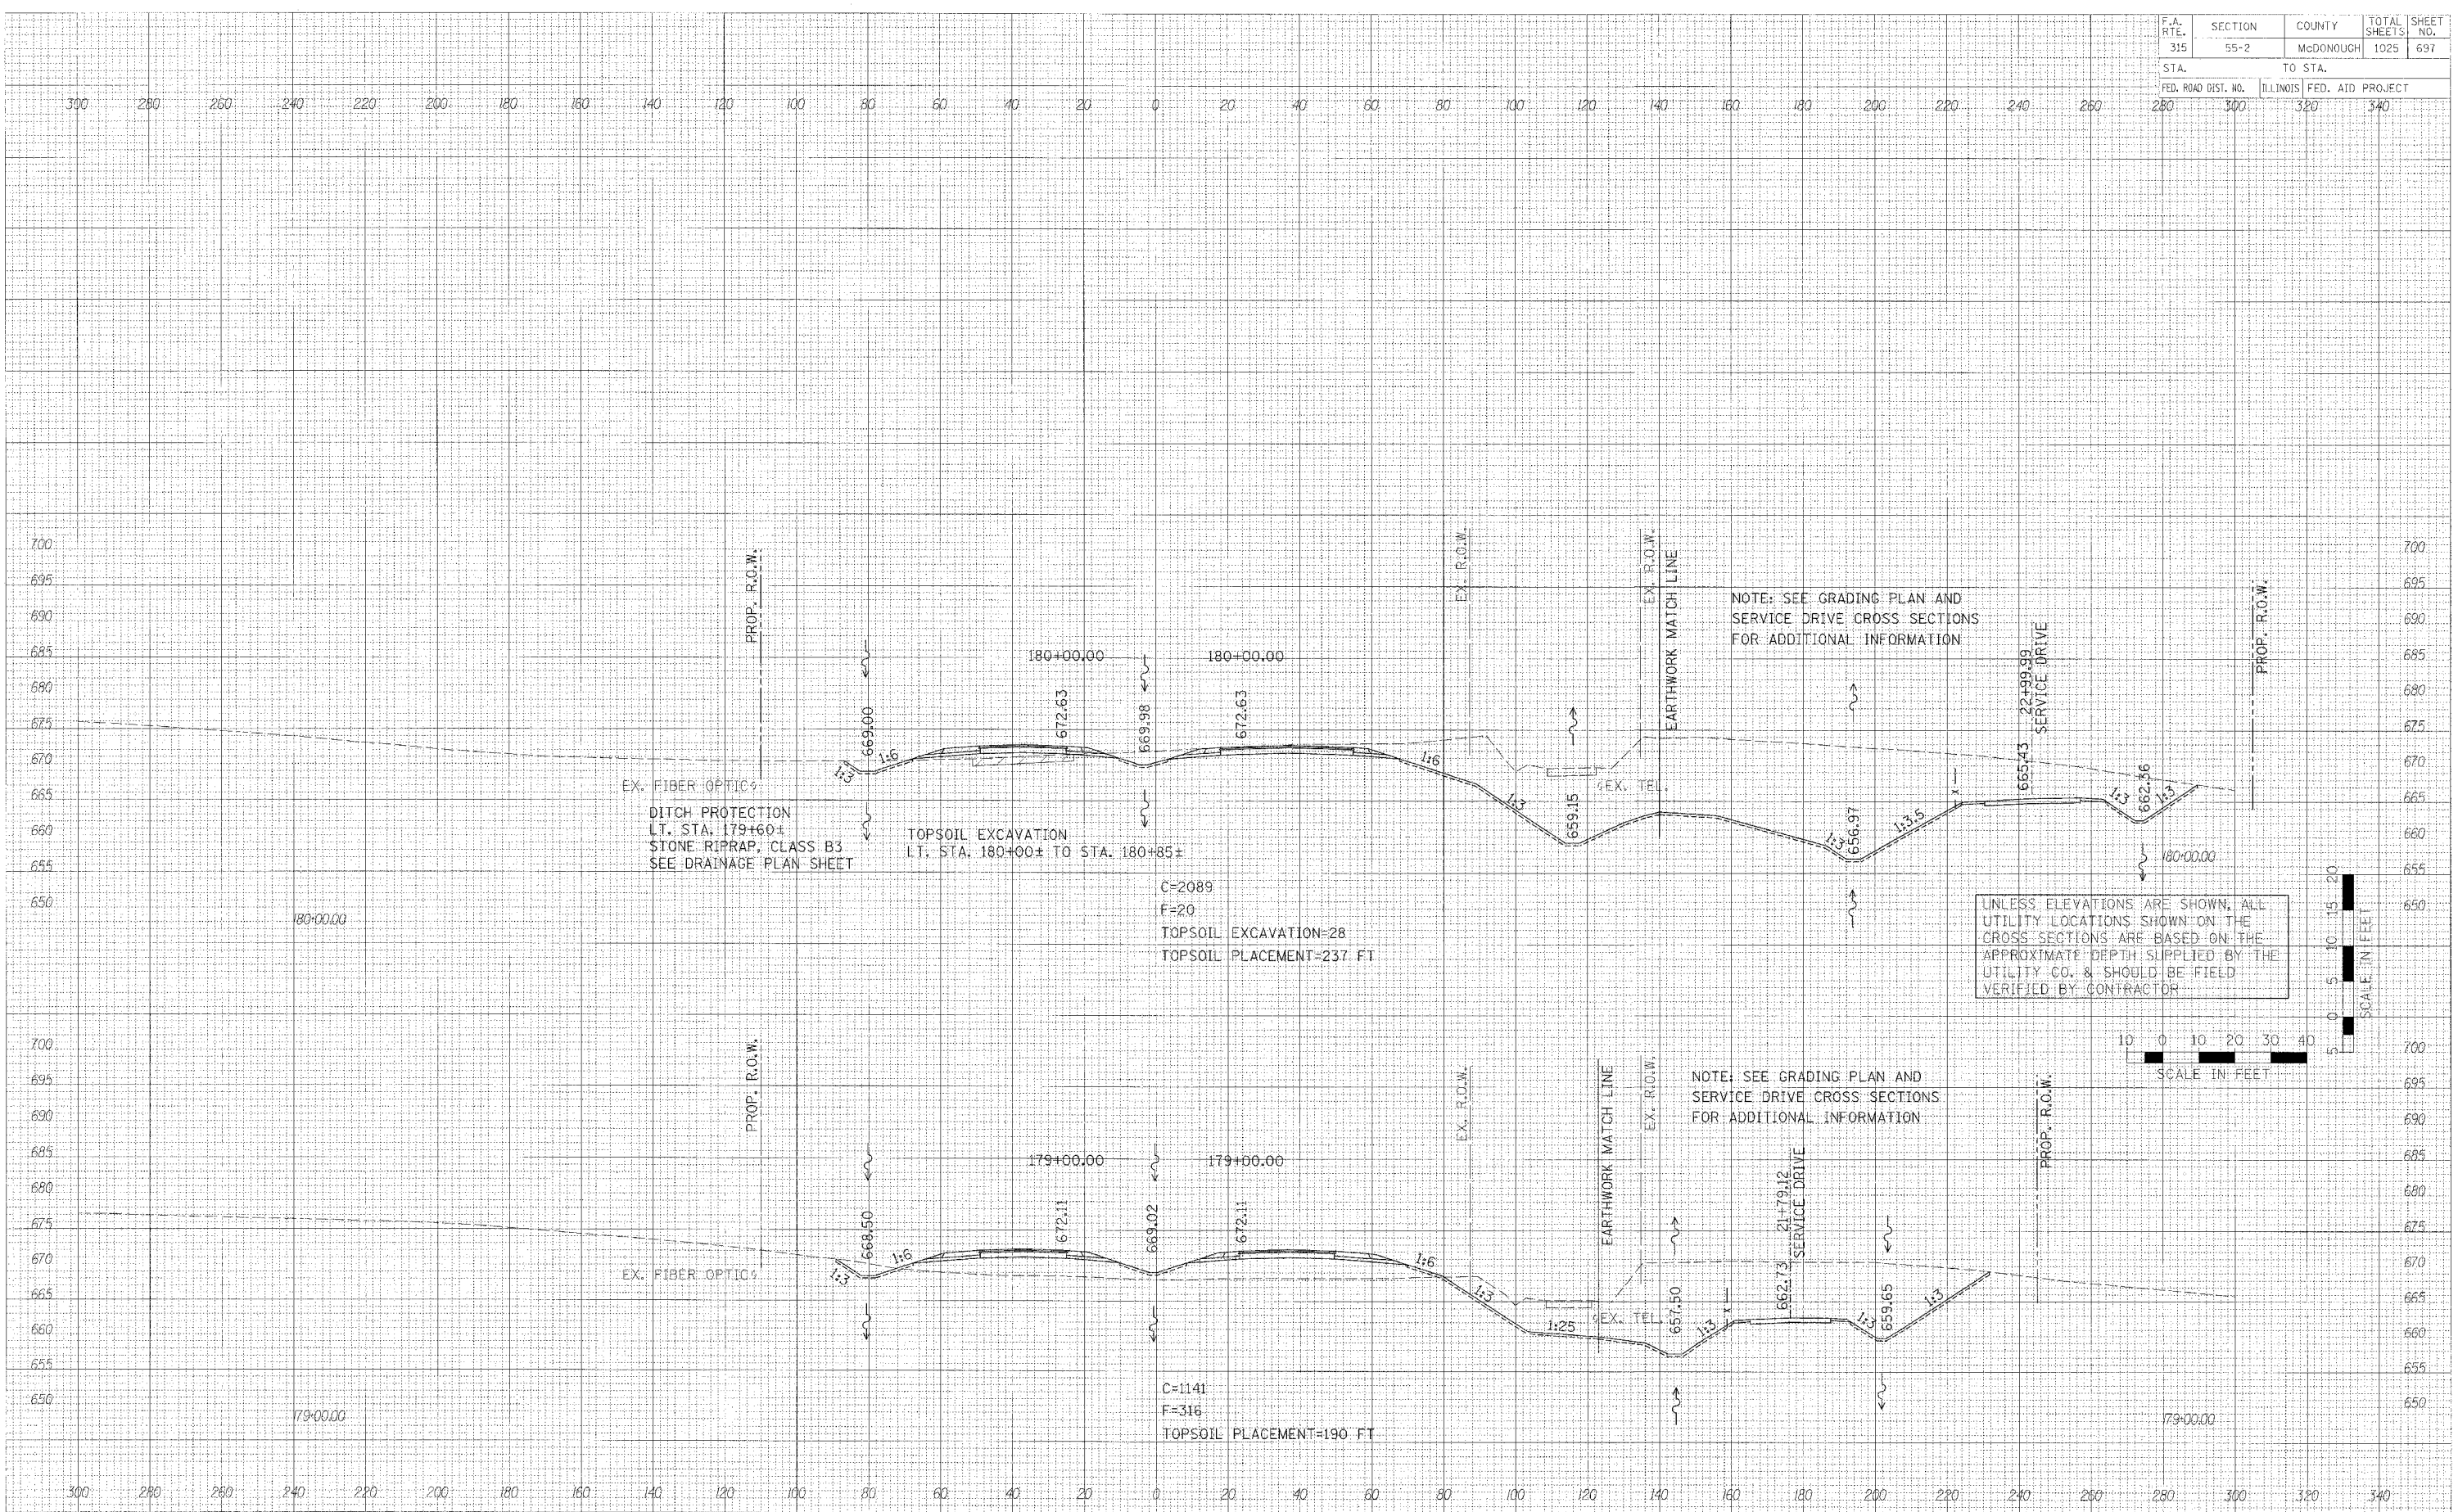

CROSS SECTIONS - IL. ROUTE 336