


F.A. RTE.	SECTION	COUNTY	TOTAL SHEET SHEETS, NO.
315	55-2	McDONOUGH	1025 702
STA.	TO STA.		
FED. ROAD DIST. NO.	ILLINOIS	FED. AID PROJECT	
	300	320	340

DATE	BY
FINAL SURVEY	
NOTED	
AREAS CHECKED	

DATE	BY
ORIGINAL SURVEY	
NOTED	
AREAS CHECKED	

DATE	BY
FILE NAME	
SCALE	
USER NAME	

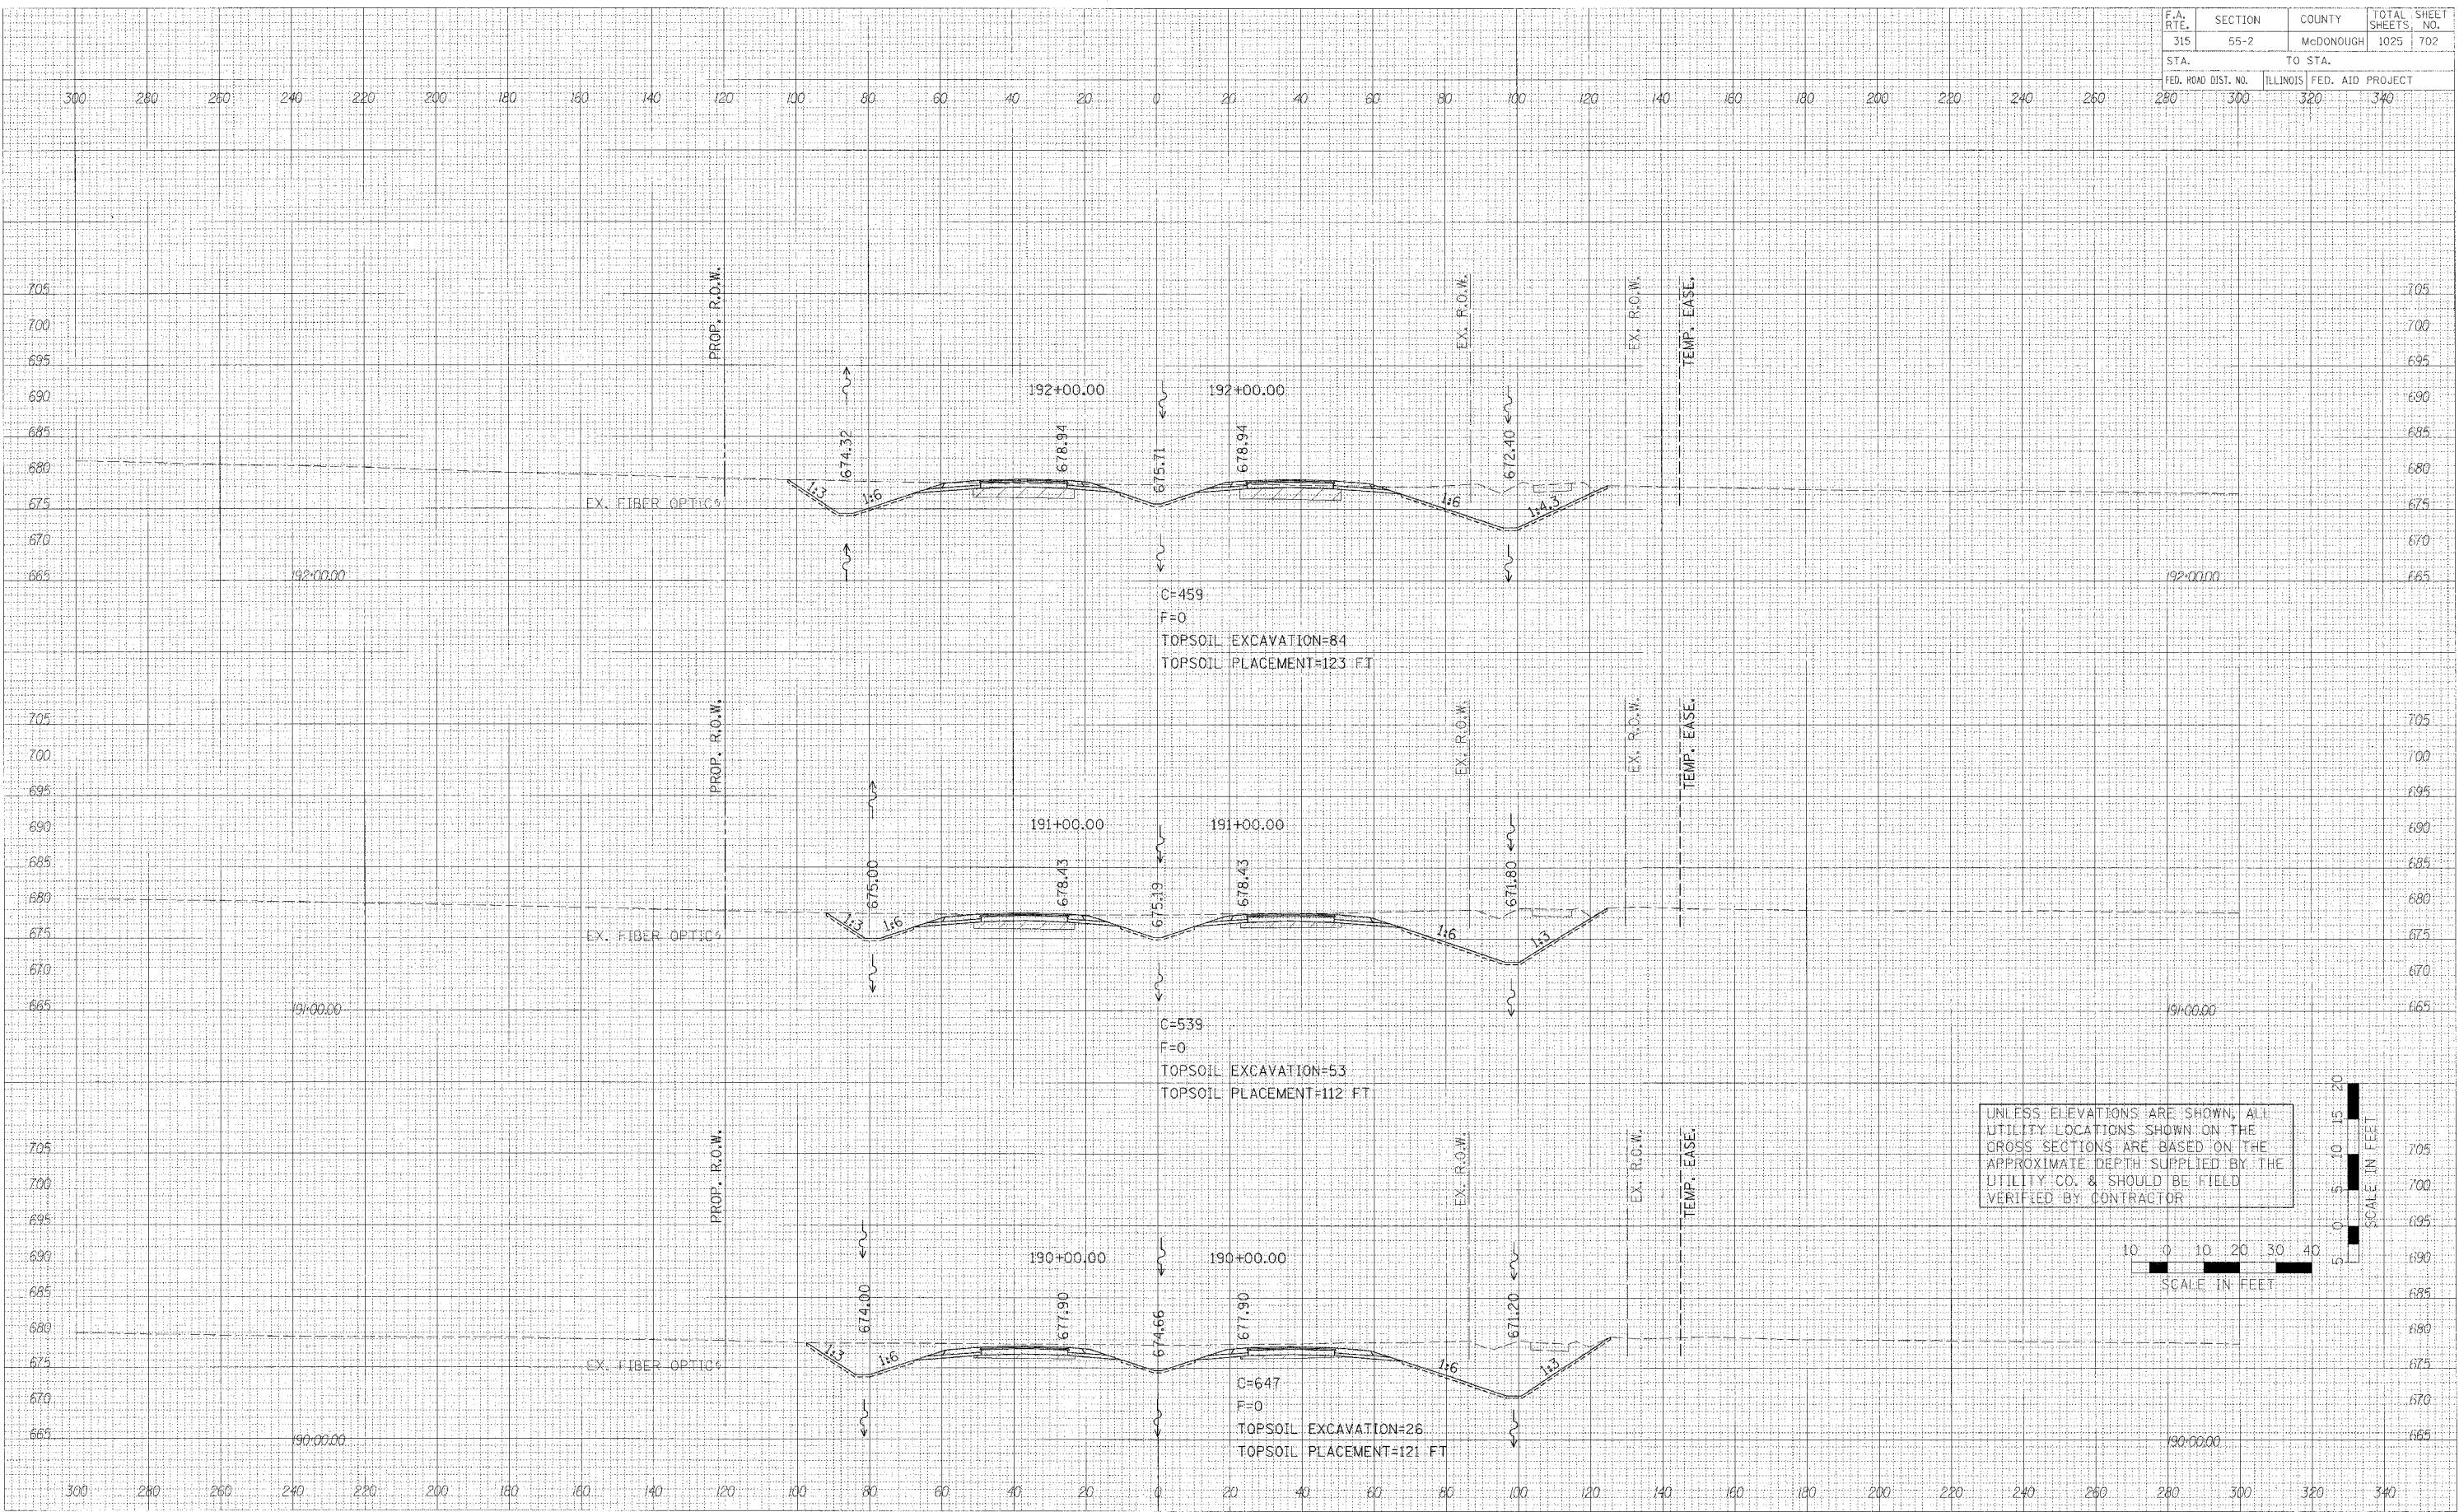

UNLESS ELEVATIONS ARE SHOWN, ALL UTILITY LOCATIONS SHOWN ON THE CROSS SECTIONS ARE BASED ON THE APPROXIMATE DEPTH SUPPLIED BY THE UTILITY CO. & SHOULD BE FIELD VERIFIED BY CONTRACTOR



CROSS SECTIONS - IL. ROUTE 336