


F.A. RTE.	SECTION	COUNTY	TOTAL SHEETS	SHEET NO.
315	55-2	McDONOUGH	1025	704
STA. TO STA.		FED. ROAD DIST. NO. ILLINOIS FED. AID PROJECT		
280	300	320	340	


FINAL	DATE
SURVEYED	BY
PLotted	
NOTE BOOK	
NO.	

ORIGINAL	DATE
SURVEYED	BY
PLotted	
NOTE BOOK	
NO.	

PLOT DATE = #DATE#  
FILE NAME = #FILE#  
PLOT SCALE = #SCALE#  
USER NAME = #USER#

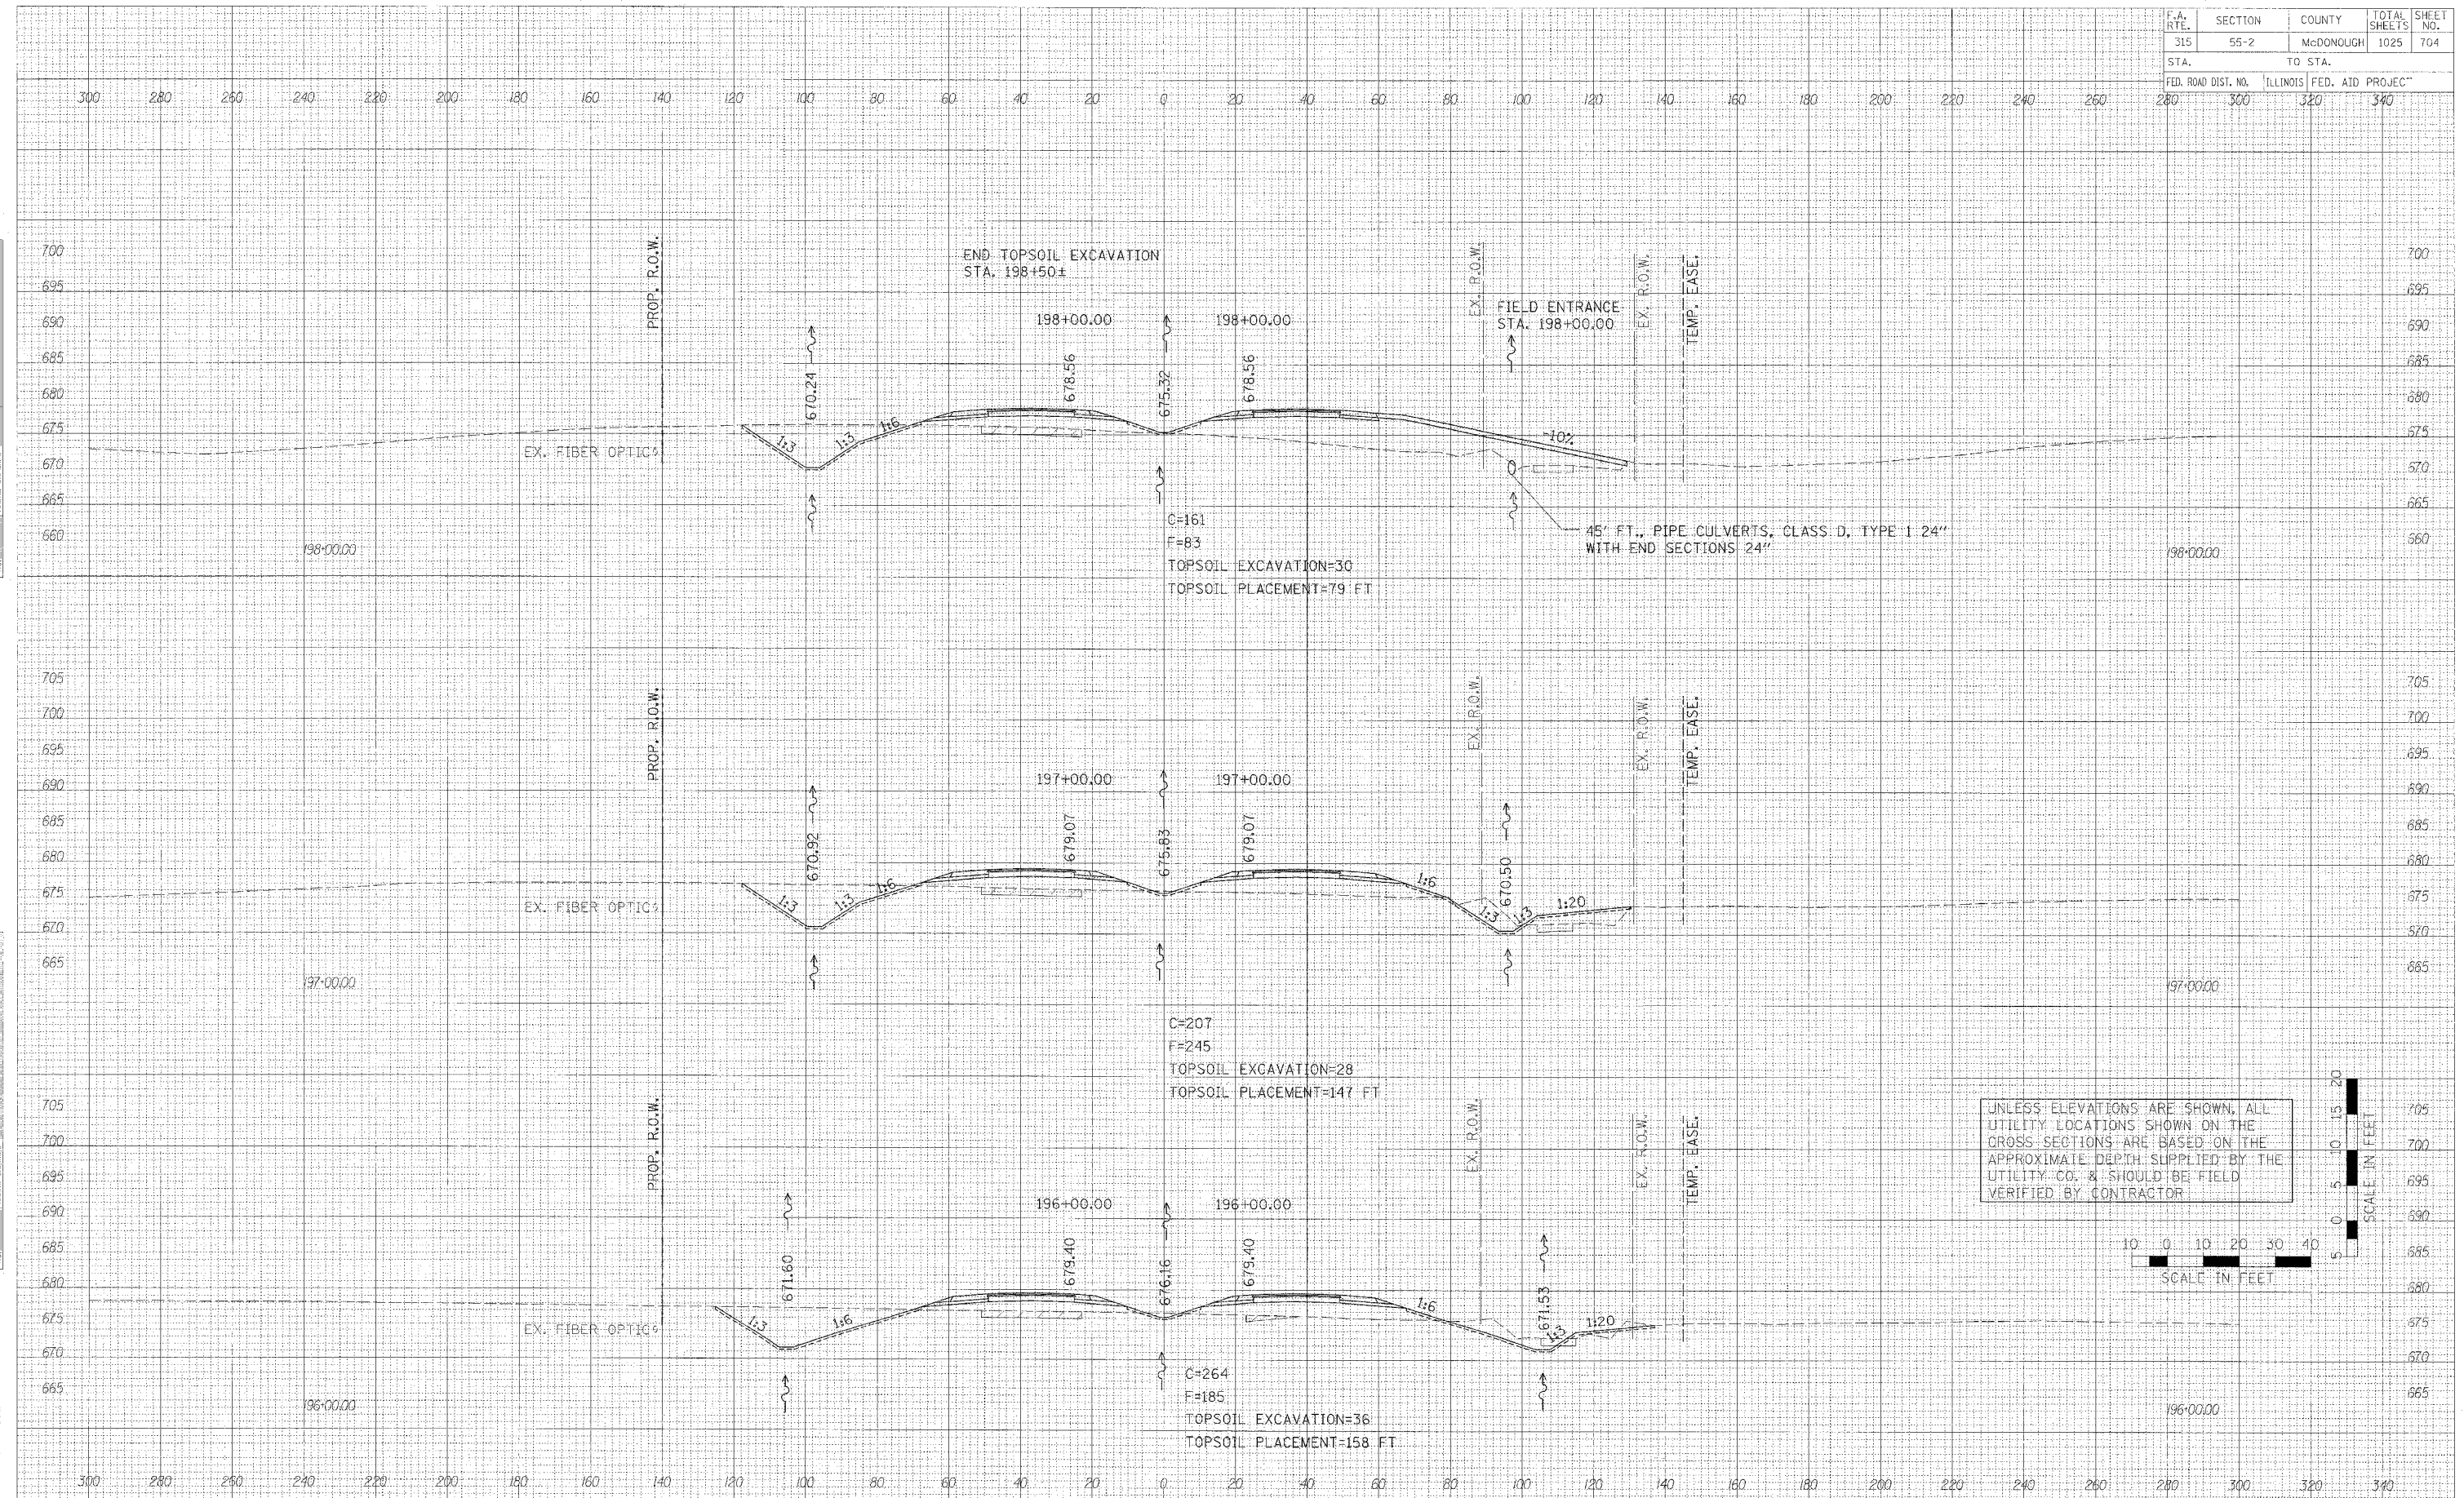

UNLESS ELEVATIONS ARE SHOWN, ALL UTILITY LOCATIONS SHOWN ON THE CROSS SECTIONS ARE BASED ON THE APPROXIMATE DEPTH SUPPLIED BY THE UTILITY CO. & SHOULD BE FIELD VERIFIED BY CONTRACTOR

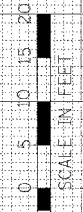

CROSS SECTIONS - IL ROUTE 336