


F.A. RTE.	SECTION	COUNTY	TOTAL SHEETS	SHEET NO.
315	55-2	MCDONOUGH	1025	711
STA.		TO STA.		
FED. ROAD DIST. NO.		ILLINOIS	FED. AID PROJECT	
280	300	320	340	

FINN	DATE
BY	
NO.	
NO.	
NO.	
NO.	

ORIGINAL SURVEY	DATE
BY	
NO.	
NO.	
NO.	
NO.	

PLOT DATE	DATE
BY	
NO.	
NO.	
NO.	
NO.	

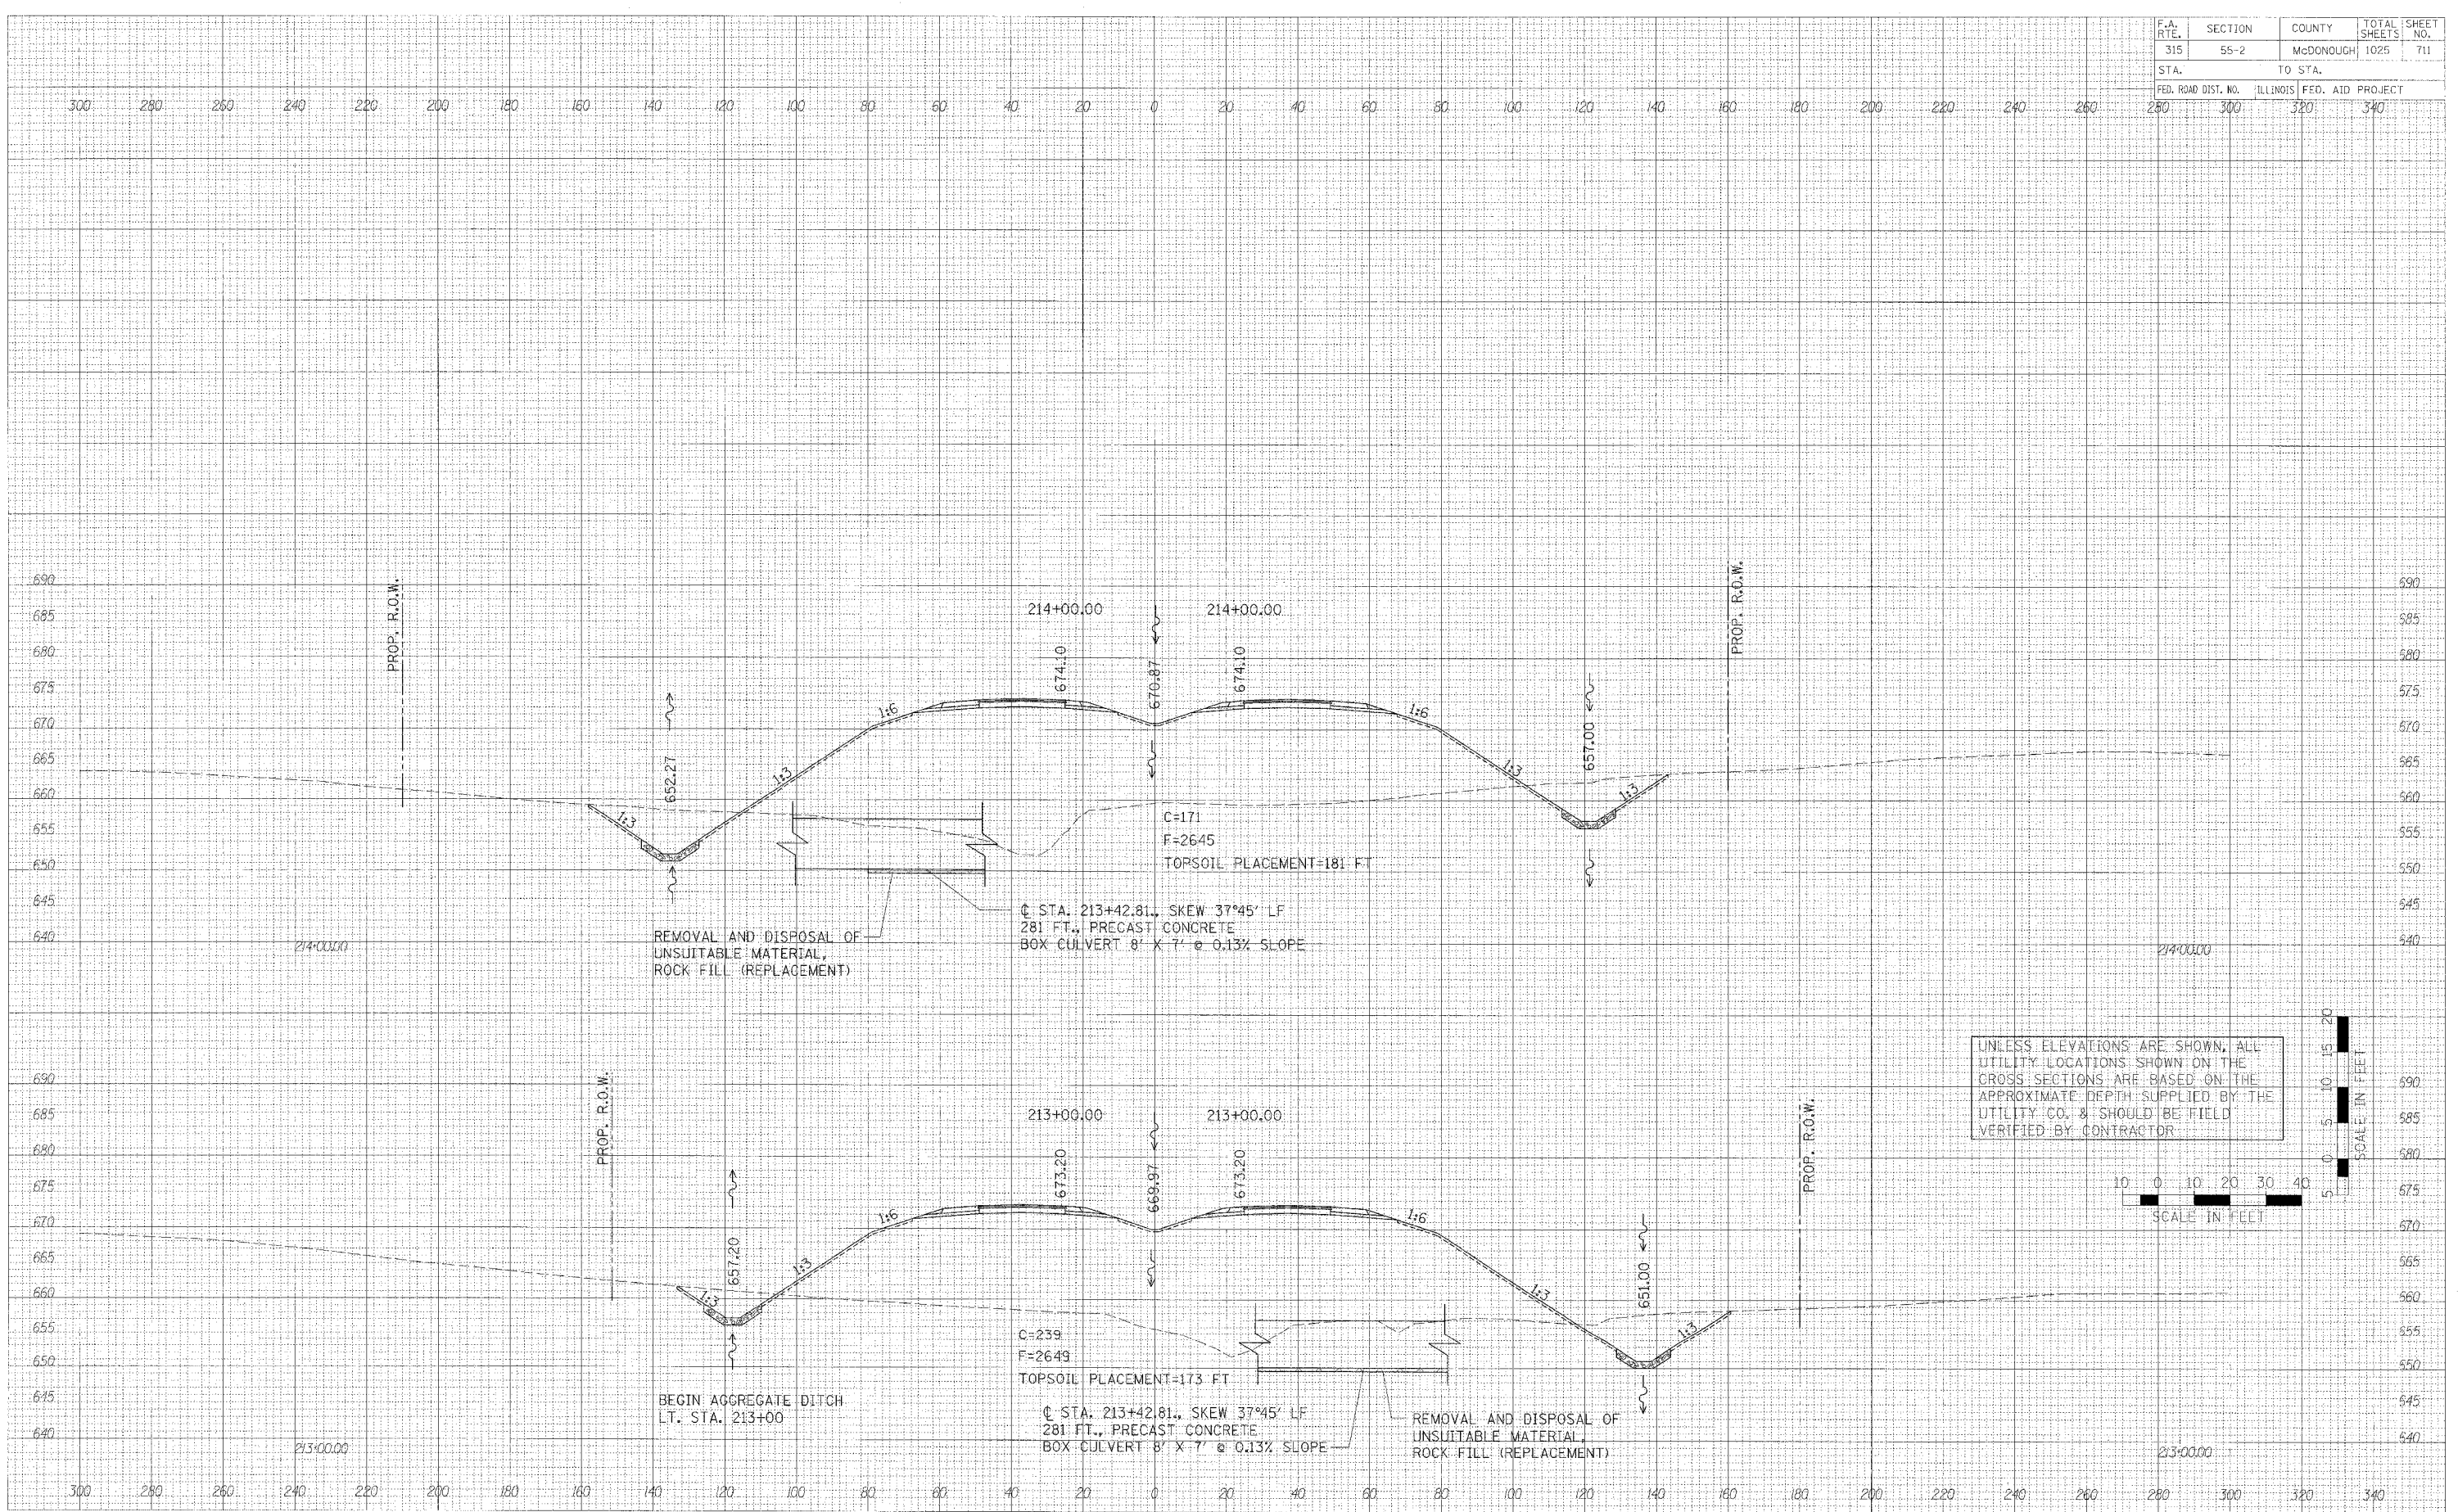

CROSS SECTIONS - IL. ROUTE 336