


F.A. RTE.	SECTION	COUNTY	TOTAL SHEETS	SHEET NO.
315	55-2	MCDONOUGH	1025	713
STA.		TO STA.		
FED. ROAD DIST. NO.		ILLINOIS FED. AID PROJECT		
280	300	320	340	

FINAL SURVEY	DATE
SURVEYED	BY
NOTE BOOK	NO.
AREAS	
CHECKED	

ORIGINAL SURVEY	DATE
SURVEYED	BY
NOTE BOOK	NO.
AREAS	
CHECKED	

PLOT DATE = 04/05/08
 FILE NAME = 071114
 PLOT SCALE = 1"=40'
 USER NAME = JLB

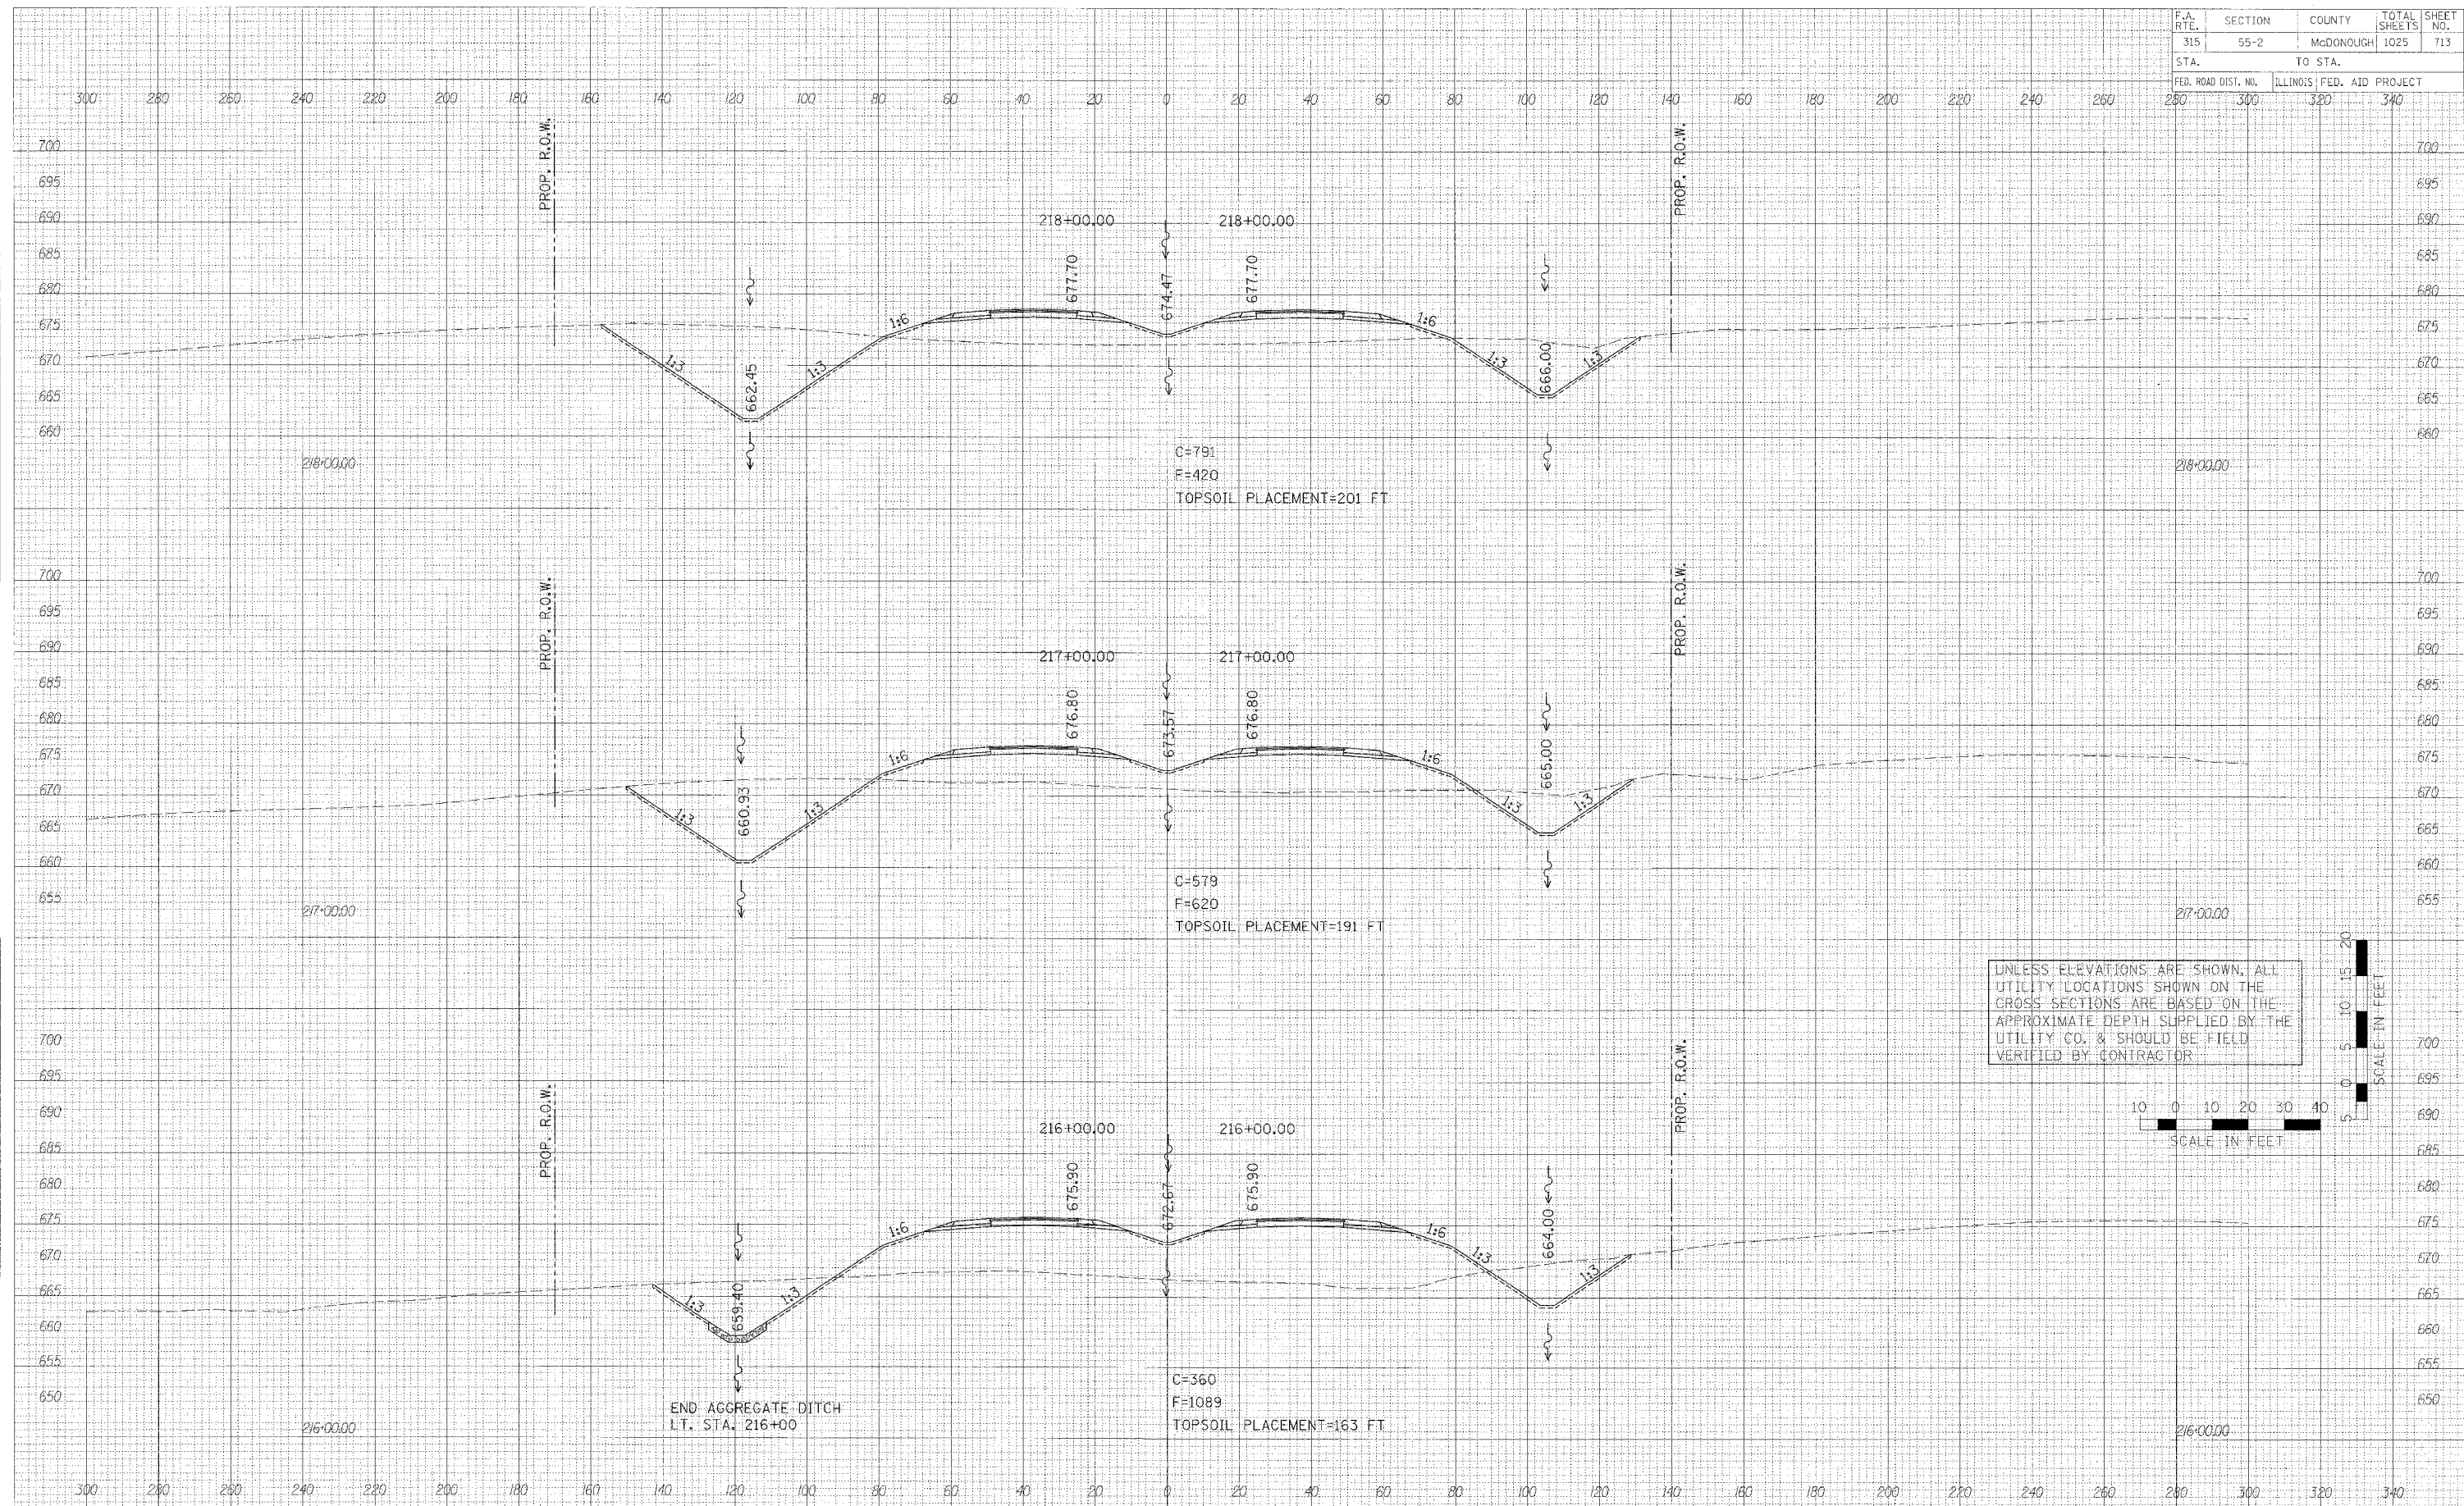

CROSS SECTIONS - IL ROUTE 336