
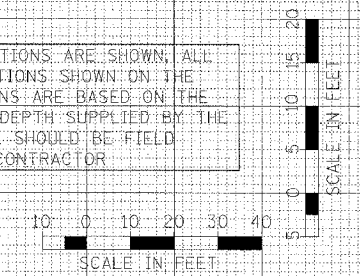


F.A. RTE.	SECTION	COUNTY	TOTAL SHEETS	SHEET NO.
315	55-2	McDONOUGH	1025	719
STA.		TO STA.		
FED. ROAD DIST. NO.		ILLINOIS FED. AID PROJECT		
280		300 320 340		

DATE	BY	DATE	BY

DATE	BY	DATE	BY

DATE	BY	DATE	BY

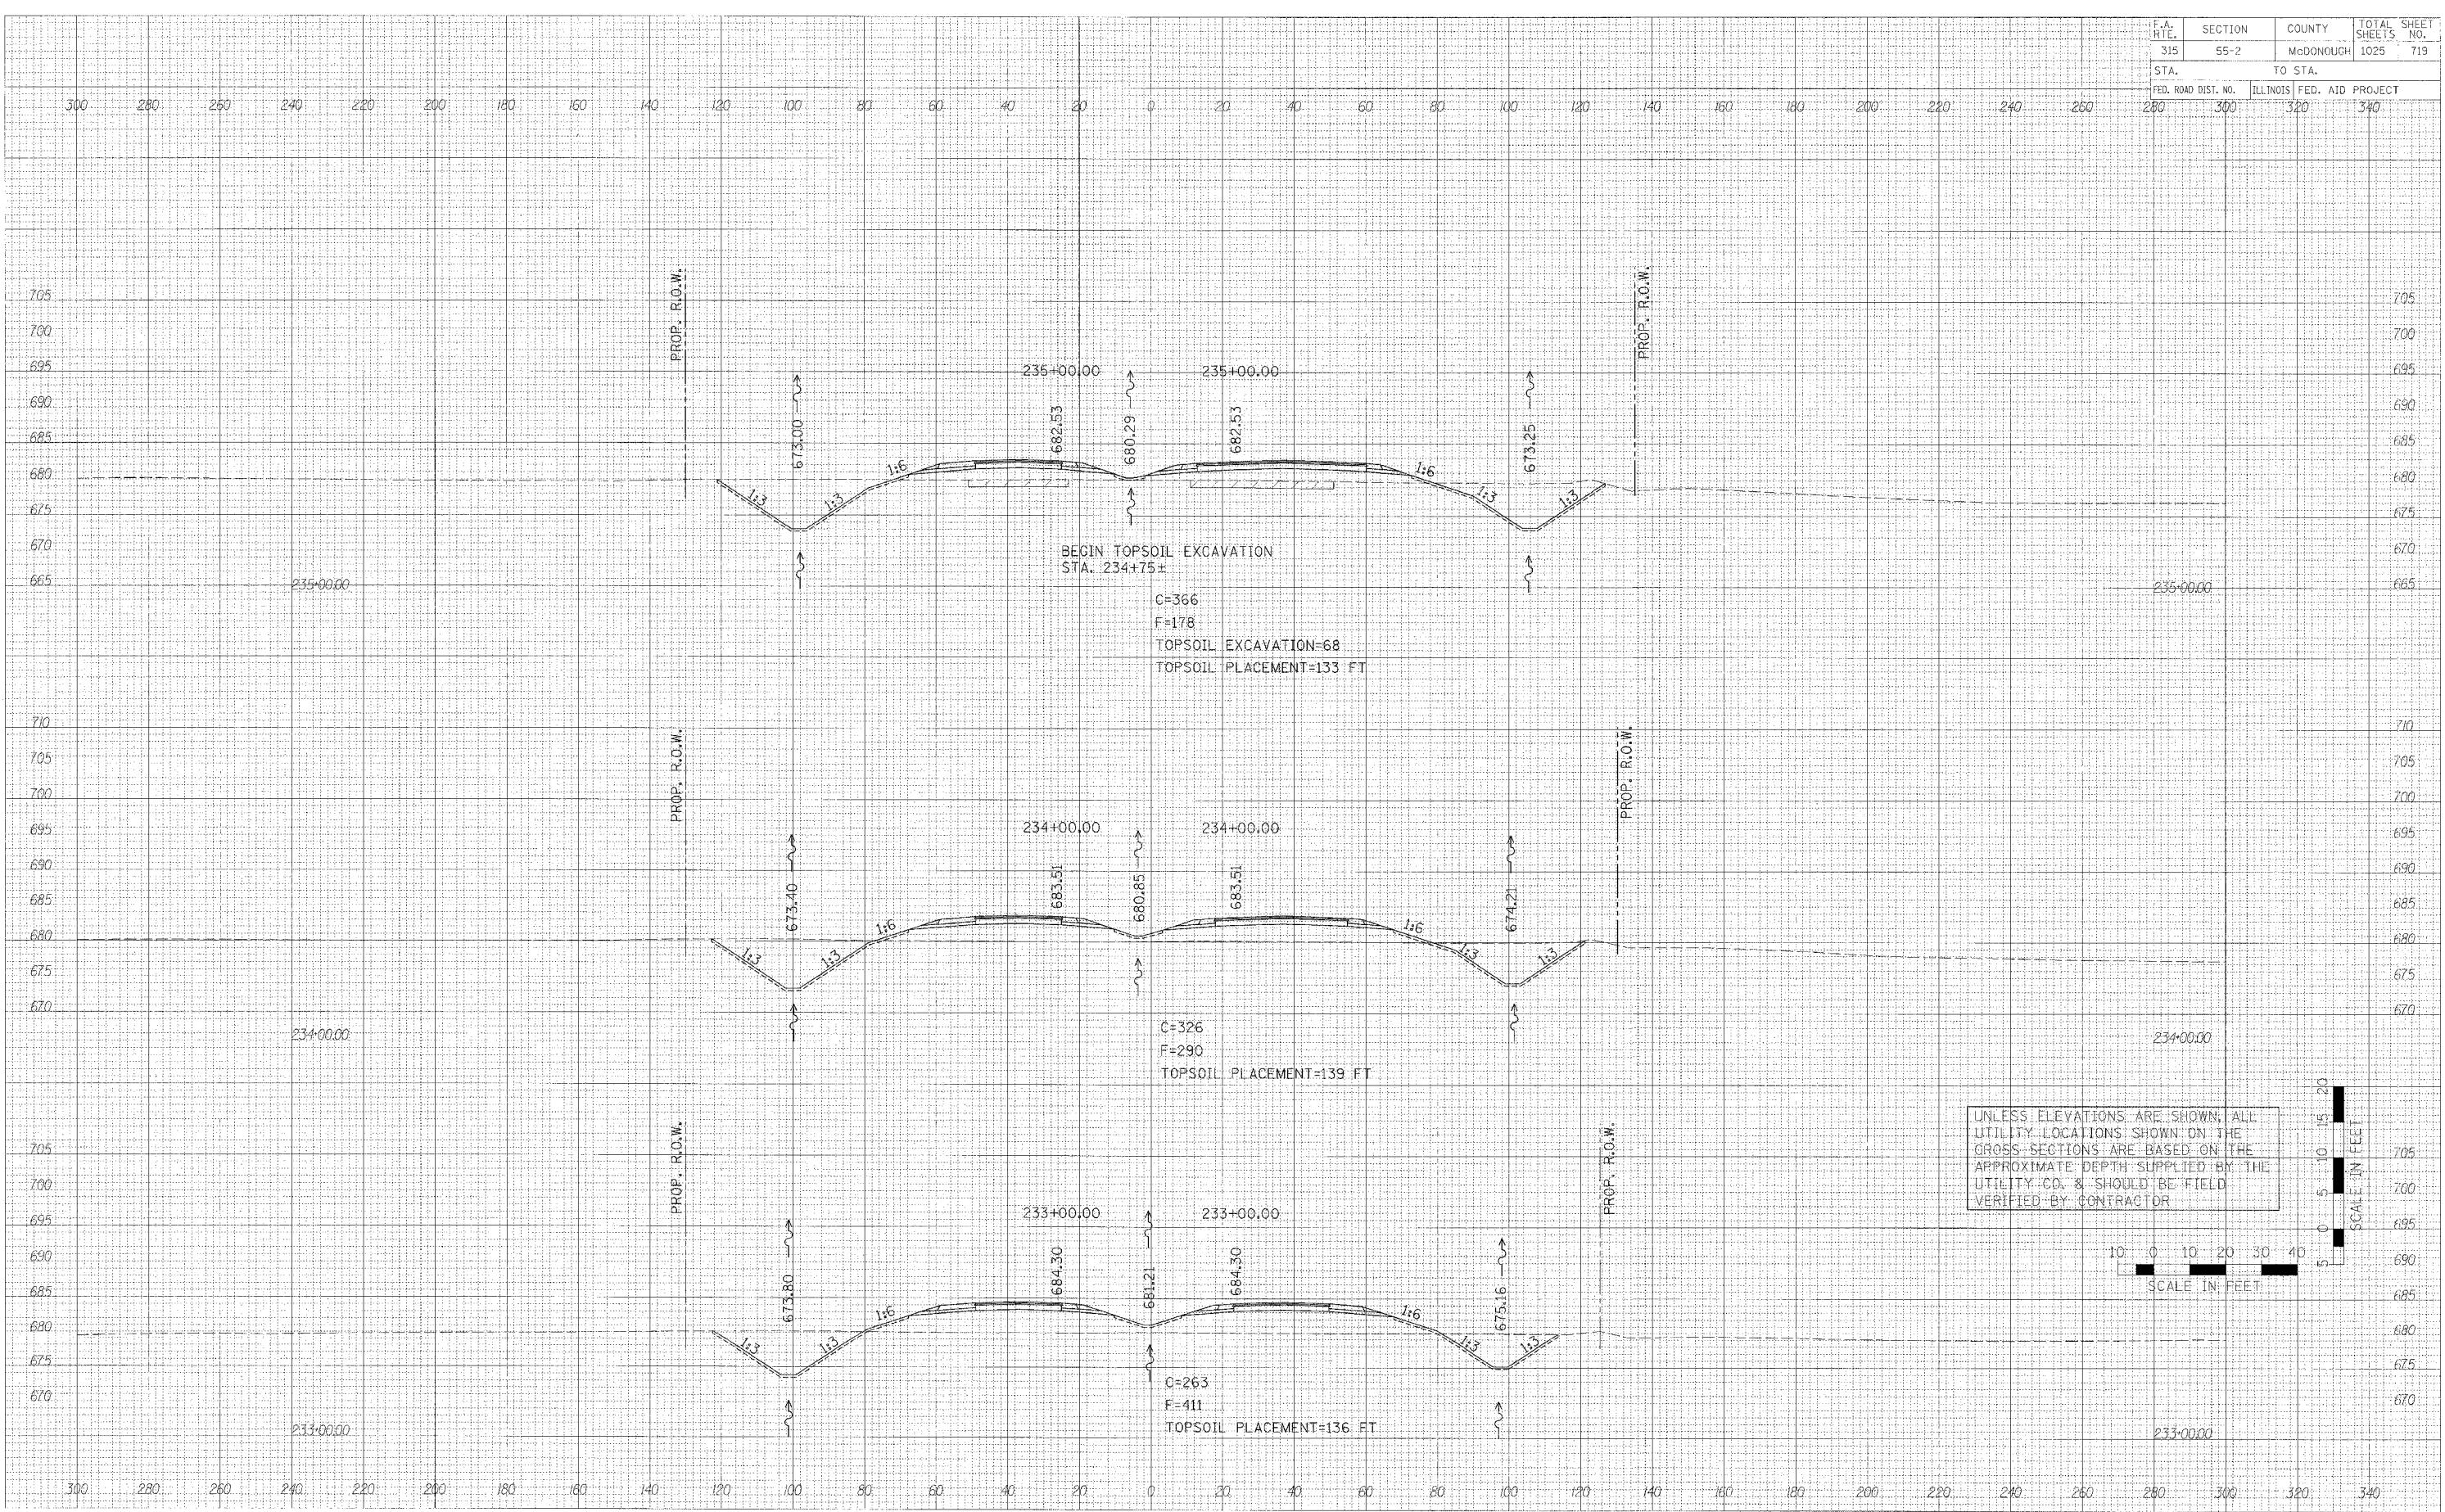

CROSS SECTIONS - IL. ROUTE 336