


F.A. RTE.	SECTION	COUNTY	TOTAL SHEETS	SHEET NO.
315	55-2	MCDONOUGH	1025	722
STA. 280 TO STA. 340		ILLINOIS FED. AID PROJECT		

DATE	
BY	
FINAL SURVEY	
NO. OF PLOTTING	
NO. OF PLOTTING	
NO. OF PLOTTING	

DATE	
BY	
ORIGINAL SURVEY	
NO. OF PLOTTING	
NO. OF PLOTTING	
NO. OF PLOTTING	

PLOT DATE = #DATE#  
FILE NAME = #FILE#  
PLOT SCALE = #SCALE#  
USER NAME = #USER#

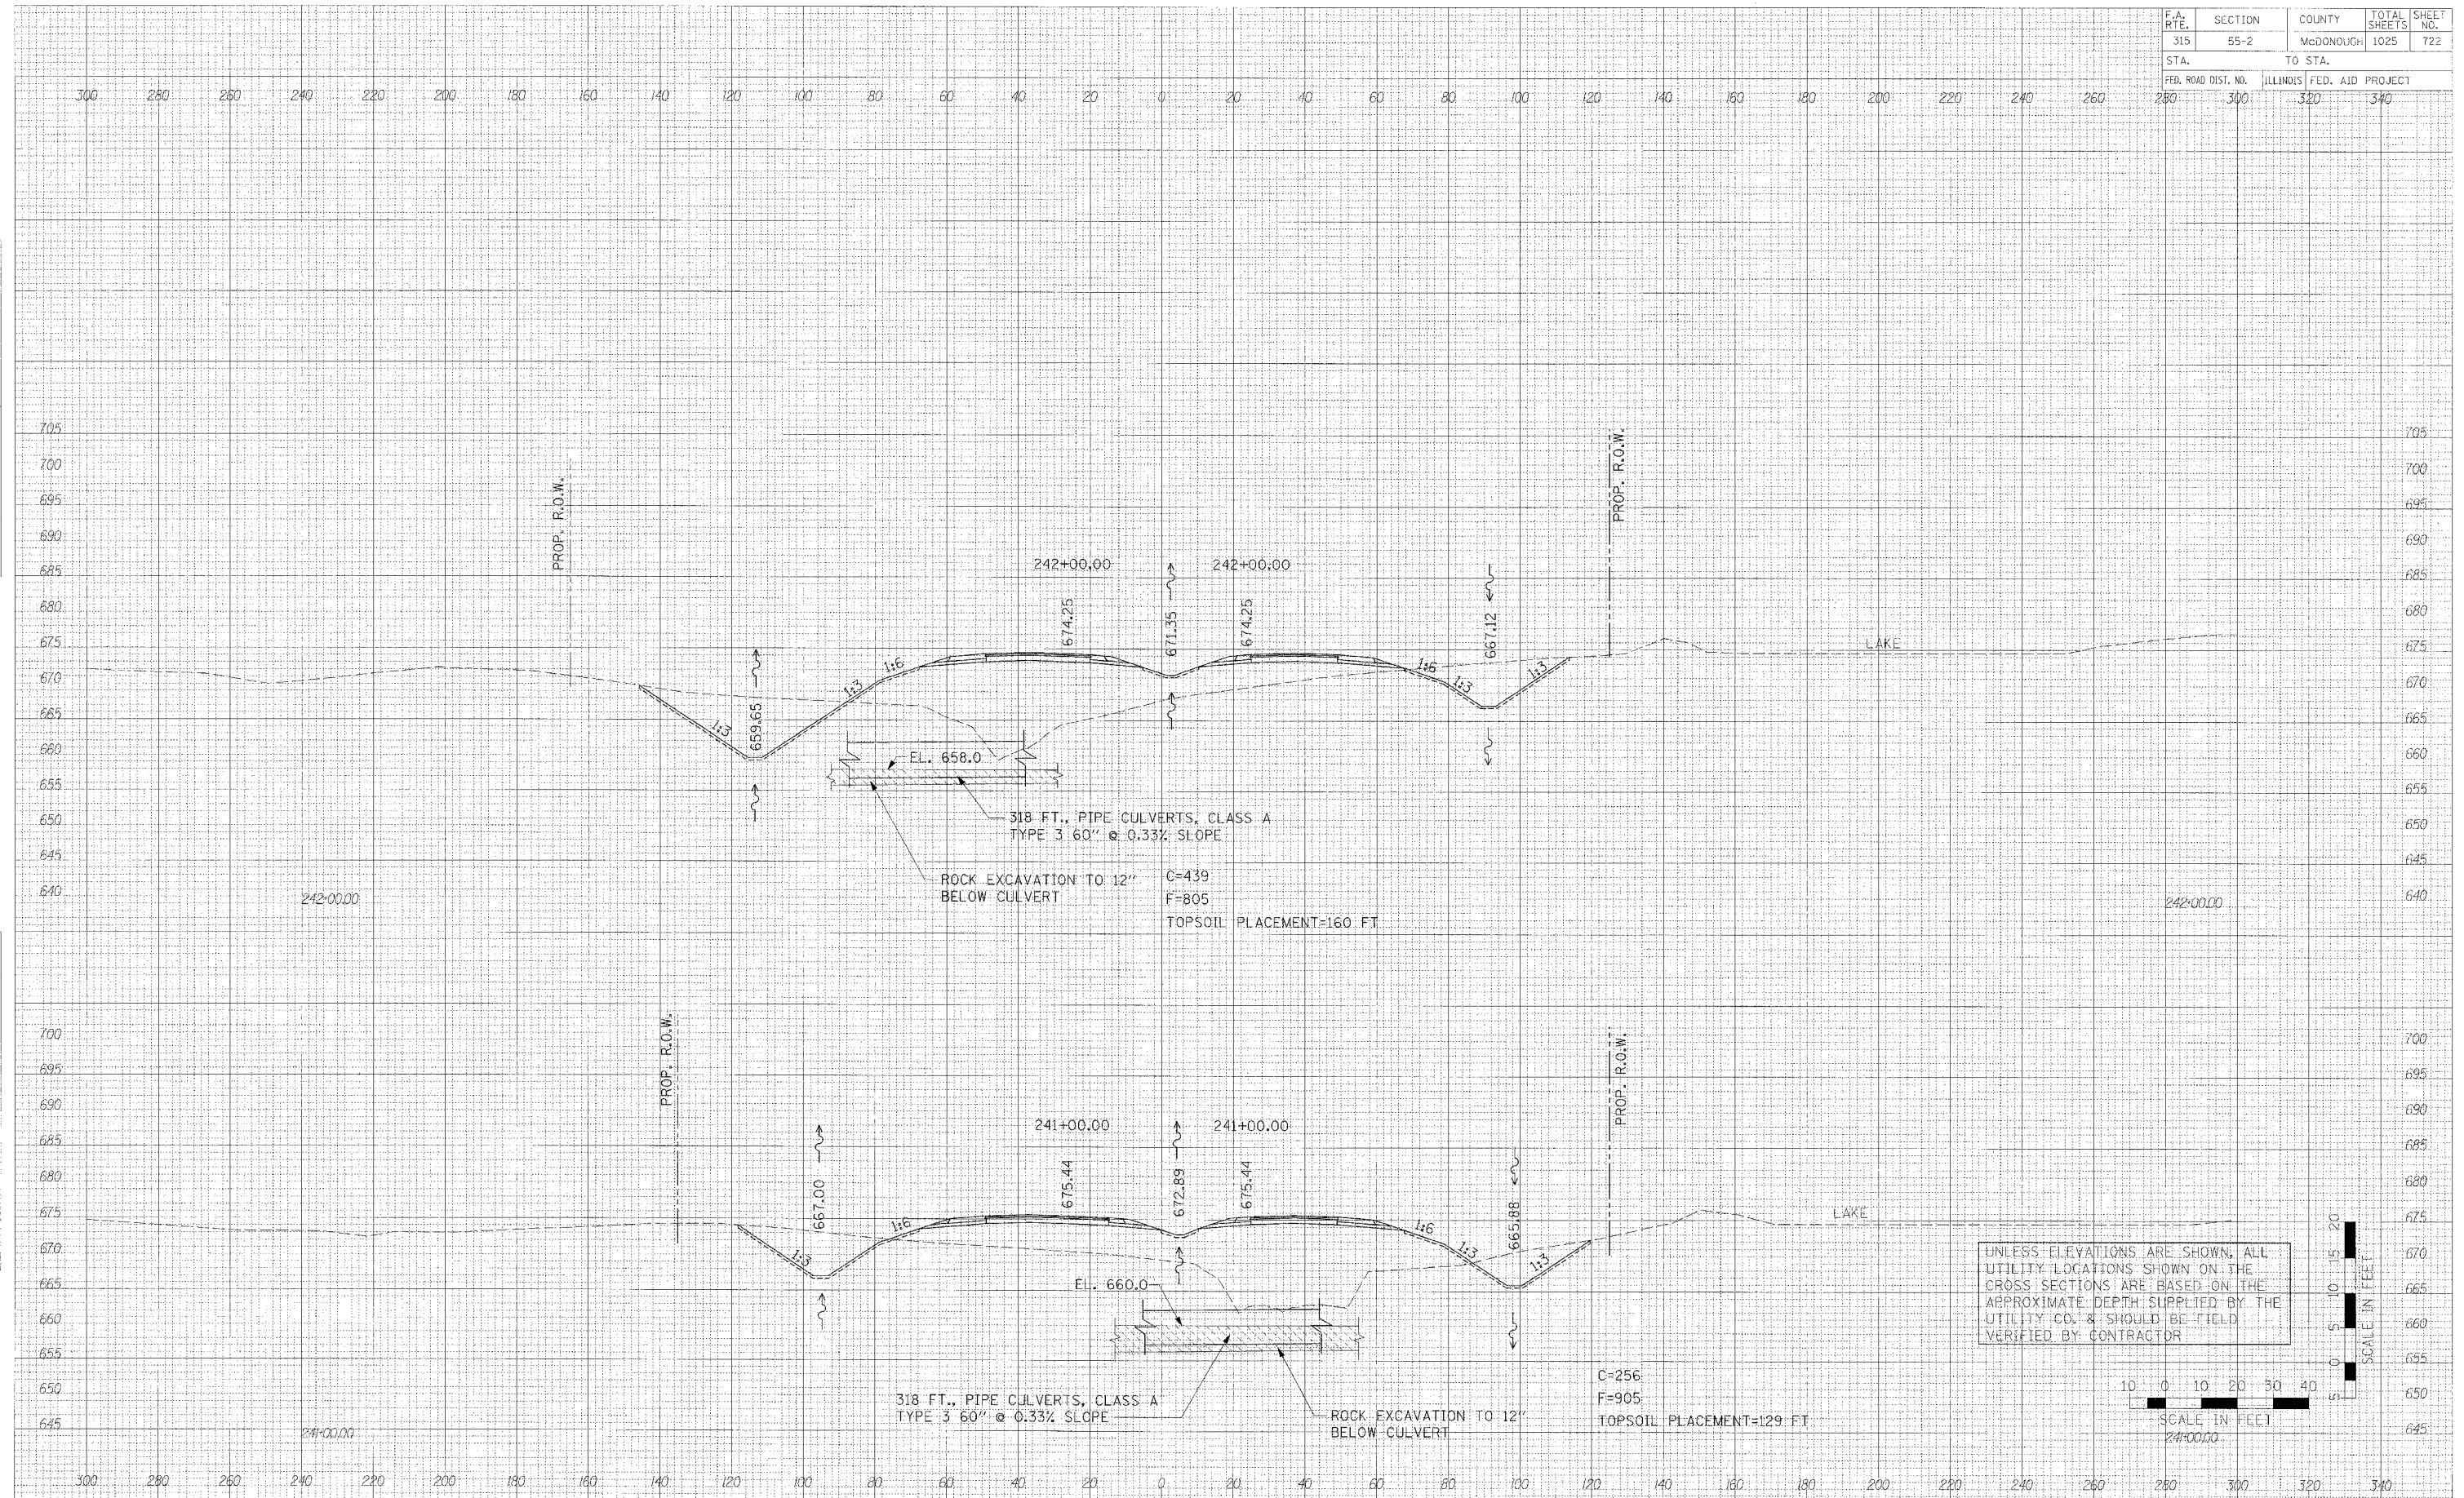

UNLESS ELEVATIONS ARE SHOWN, ALL UTILITY LOCATIONS SHOWN ON THE CROSS SECTIONS ARE BASED ON THE APPROXIMATE DEPTH SUPPLIED BY THE UTILITY CO. & SHOULD BE FIELD VERIFIED BY CONTRACTOR



**CROSS SECTIONS - IL ROUTE 336**