


| | | | |
|---------------------|---------------------------|-----------|-----------------|
| F.A. RTE. | SECTION | COUNTY | TOTAL SHEET NO. |
| 315 | 55-2 | McDONOUGH | 1025 735 |
| STA. | TO STA. | | |
| FED. ROAD DIST. NO. | ILLINOIS FED. AID PROJECT | | |
| 280 | 300 | 320 | 340 |


DATE: _____ BY: _____
 SURVEYED: _____ PLOTTED: _____
 CHECKED: _____

DATE: _____ BY: _____
 SURVEYED: _____ PLOTTED: _____
 CHECKED: _____

PLT. DATE: _____
 FILE NAME: _____
 PLT. SCALE: _____
 USER NAME: _____

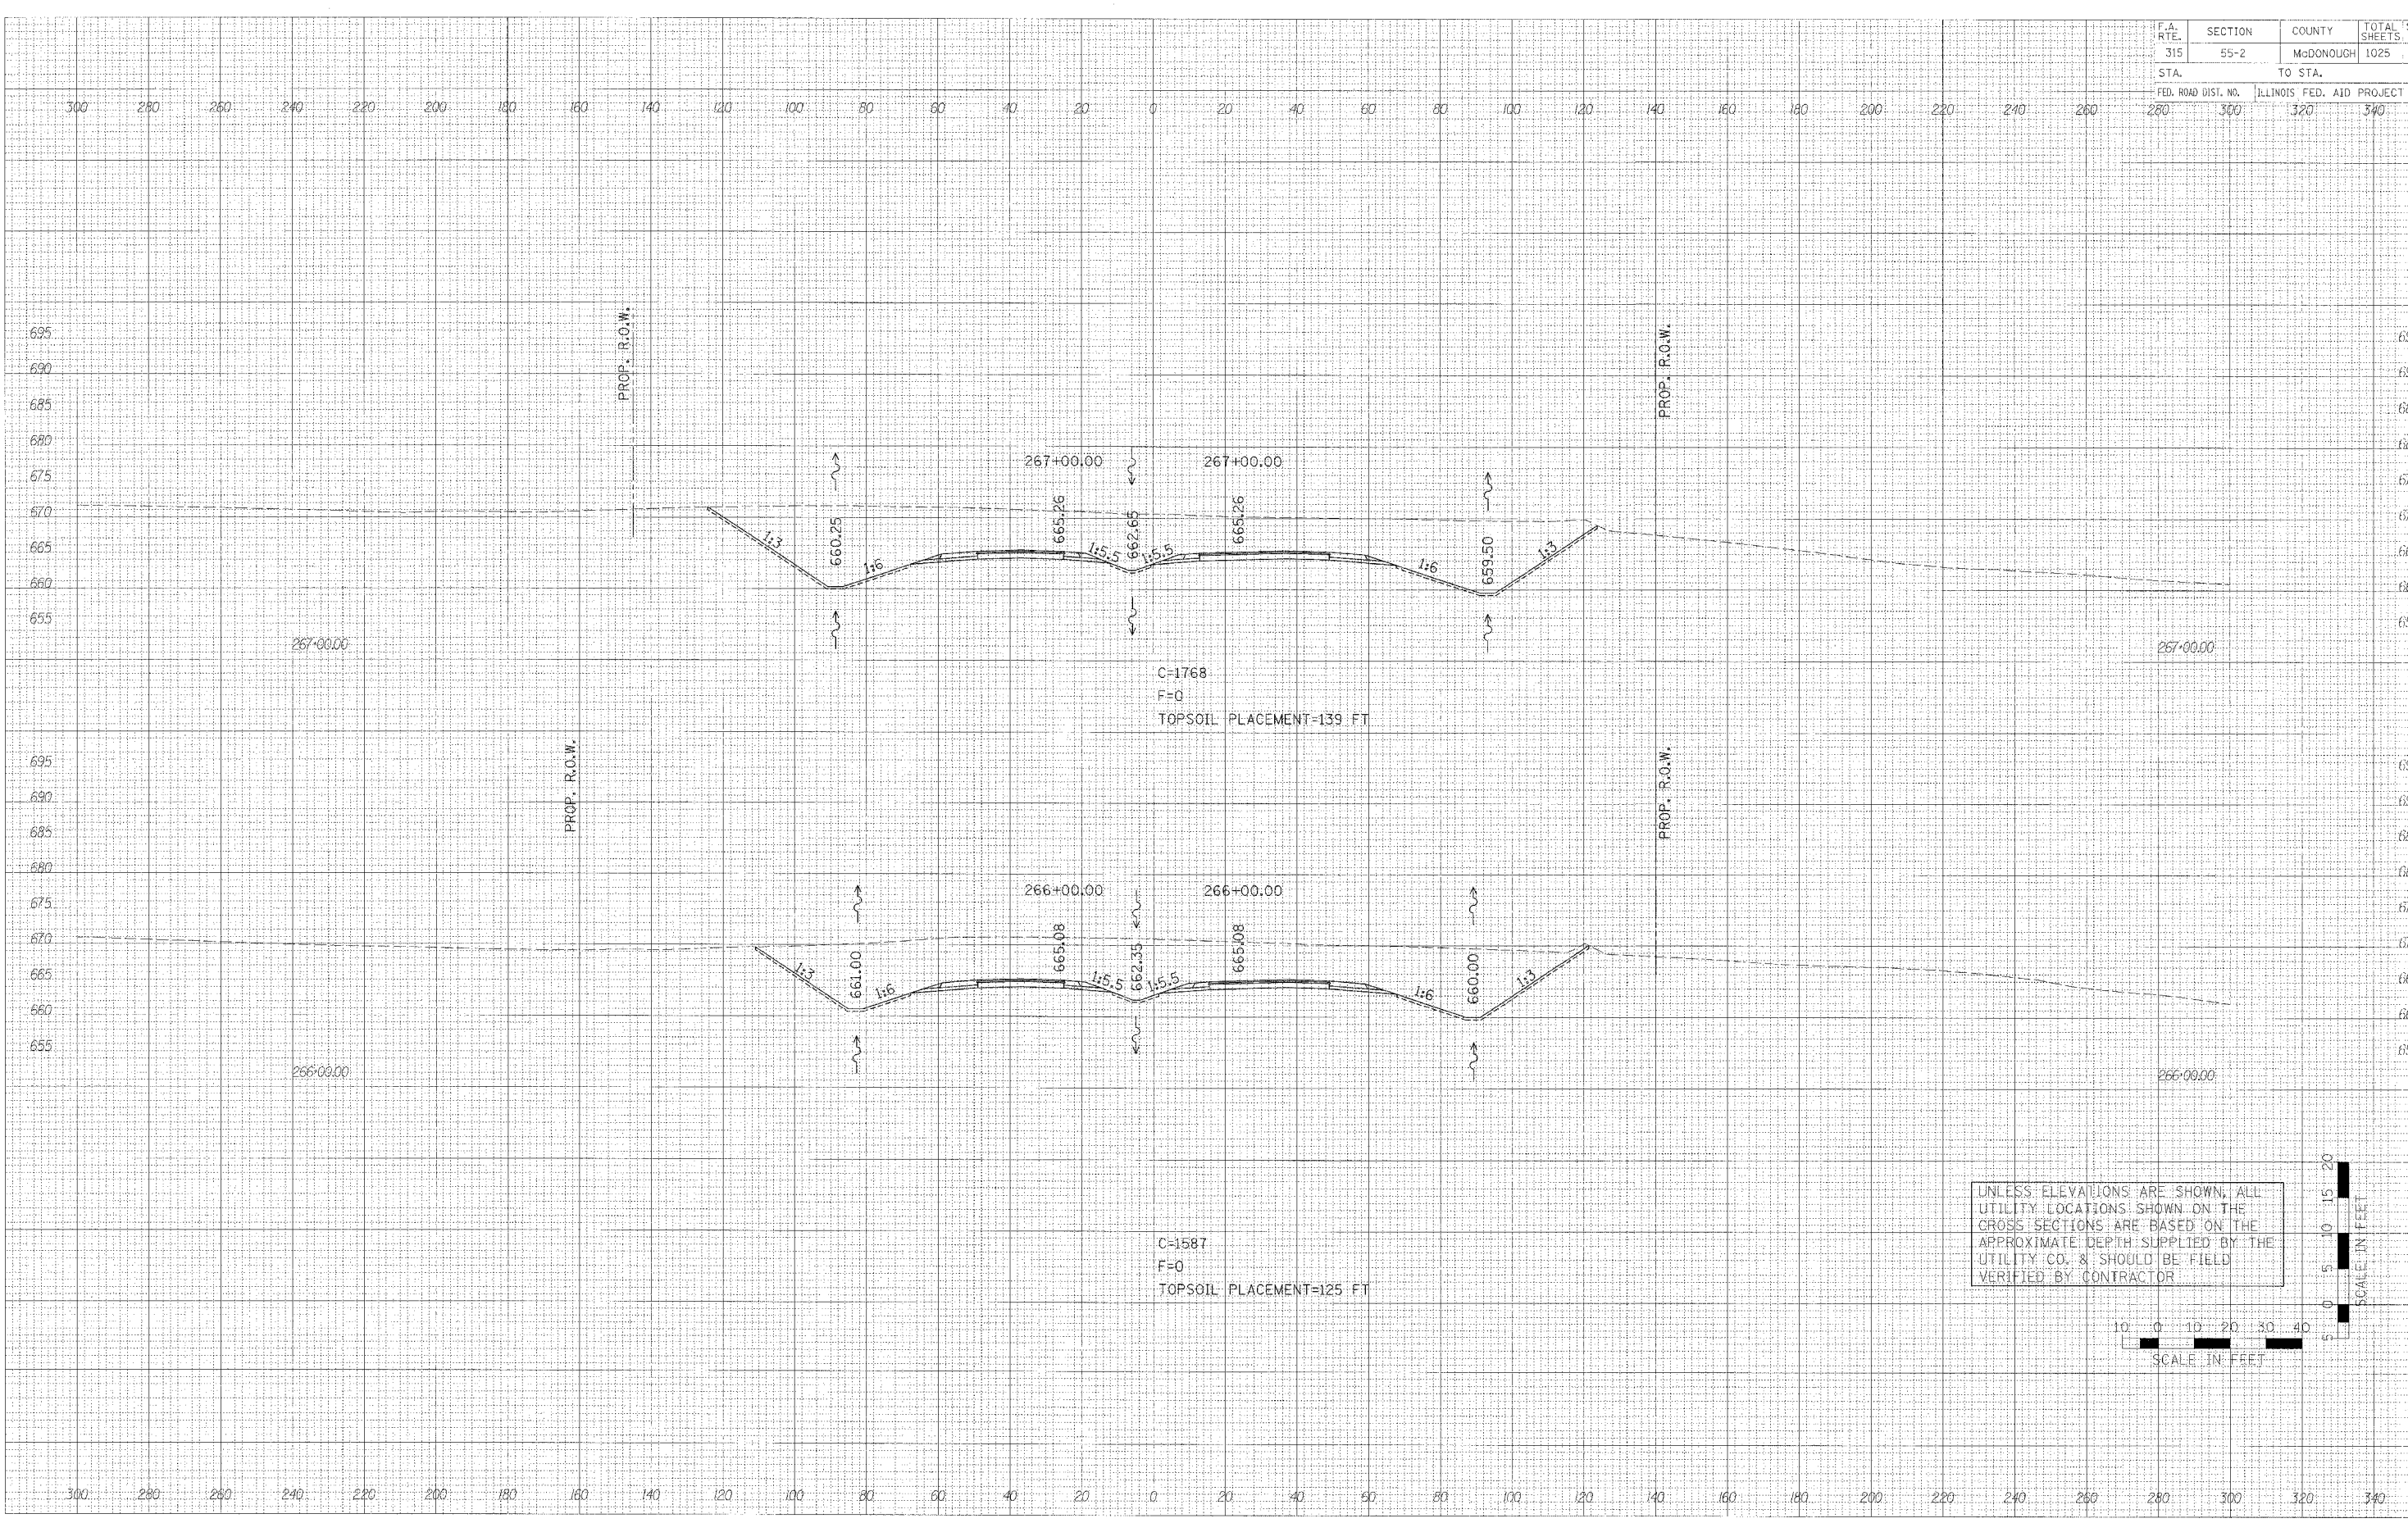

UNLESS ELEVATIONS ARE SHOWN, ALL UTILITY LOCATIONS SHOWN ON THE CROSS SECTIONS ARE BASED ON THE APPROXIMATE DEPTH SUPPLIED BY THE UTILITY CO. & SHOULD BE FIELD VERIFIED BY CONTRACTOR

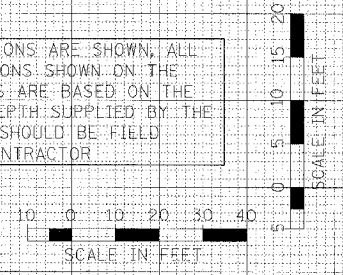

CROSS SECTIONS - IL. ROUTE 336