


F.A. RTE.	SECTION	COUNTY	TOTAL SHEETS	SHEET NO.
315	55-2	MCDONOUGH	1025	741
STA.		TO STA.		
FED. ROAD DIST. NO.		ILLINOIS FED. AID PROJECT		
280	300	320	340	

DATE	
BY	
REVISIONS	
NO.	
DESCRIPTION	
DATE	
BY	
REVISIONS	
NO.	
DESCRIPTION	
PLOT DATE = 4/24/08
 FILE NAME = 01FILE08
 PLOT SCALE = 4500/1
 USER NAME = RUBENR

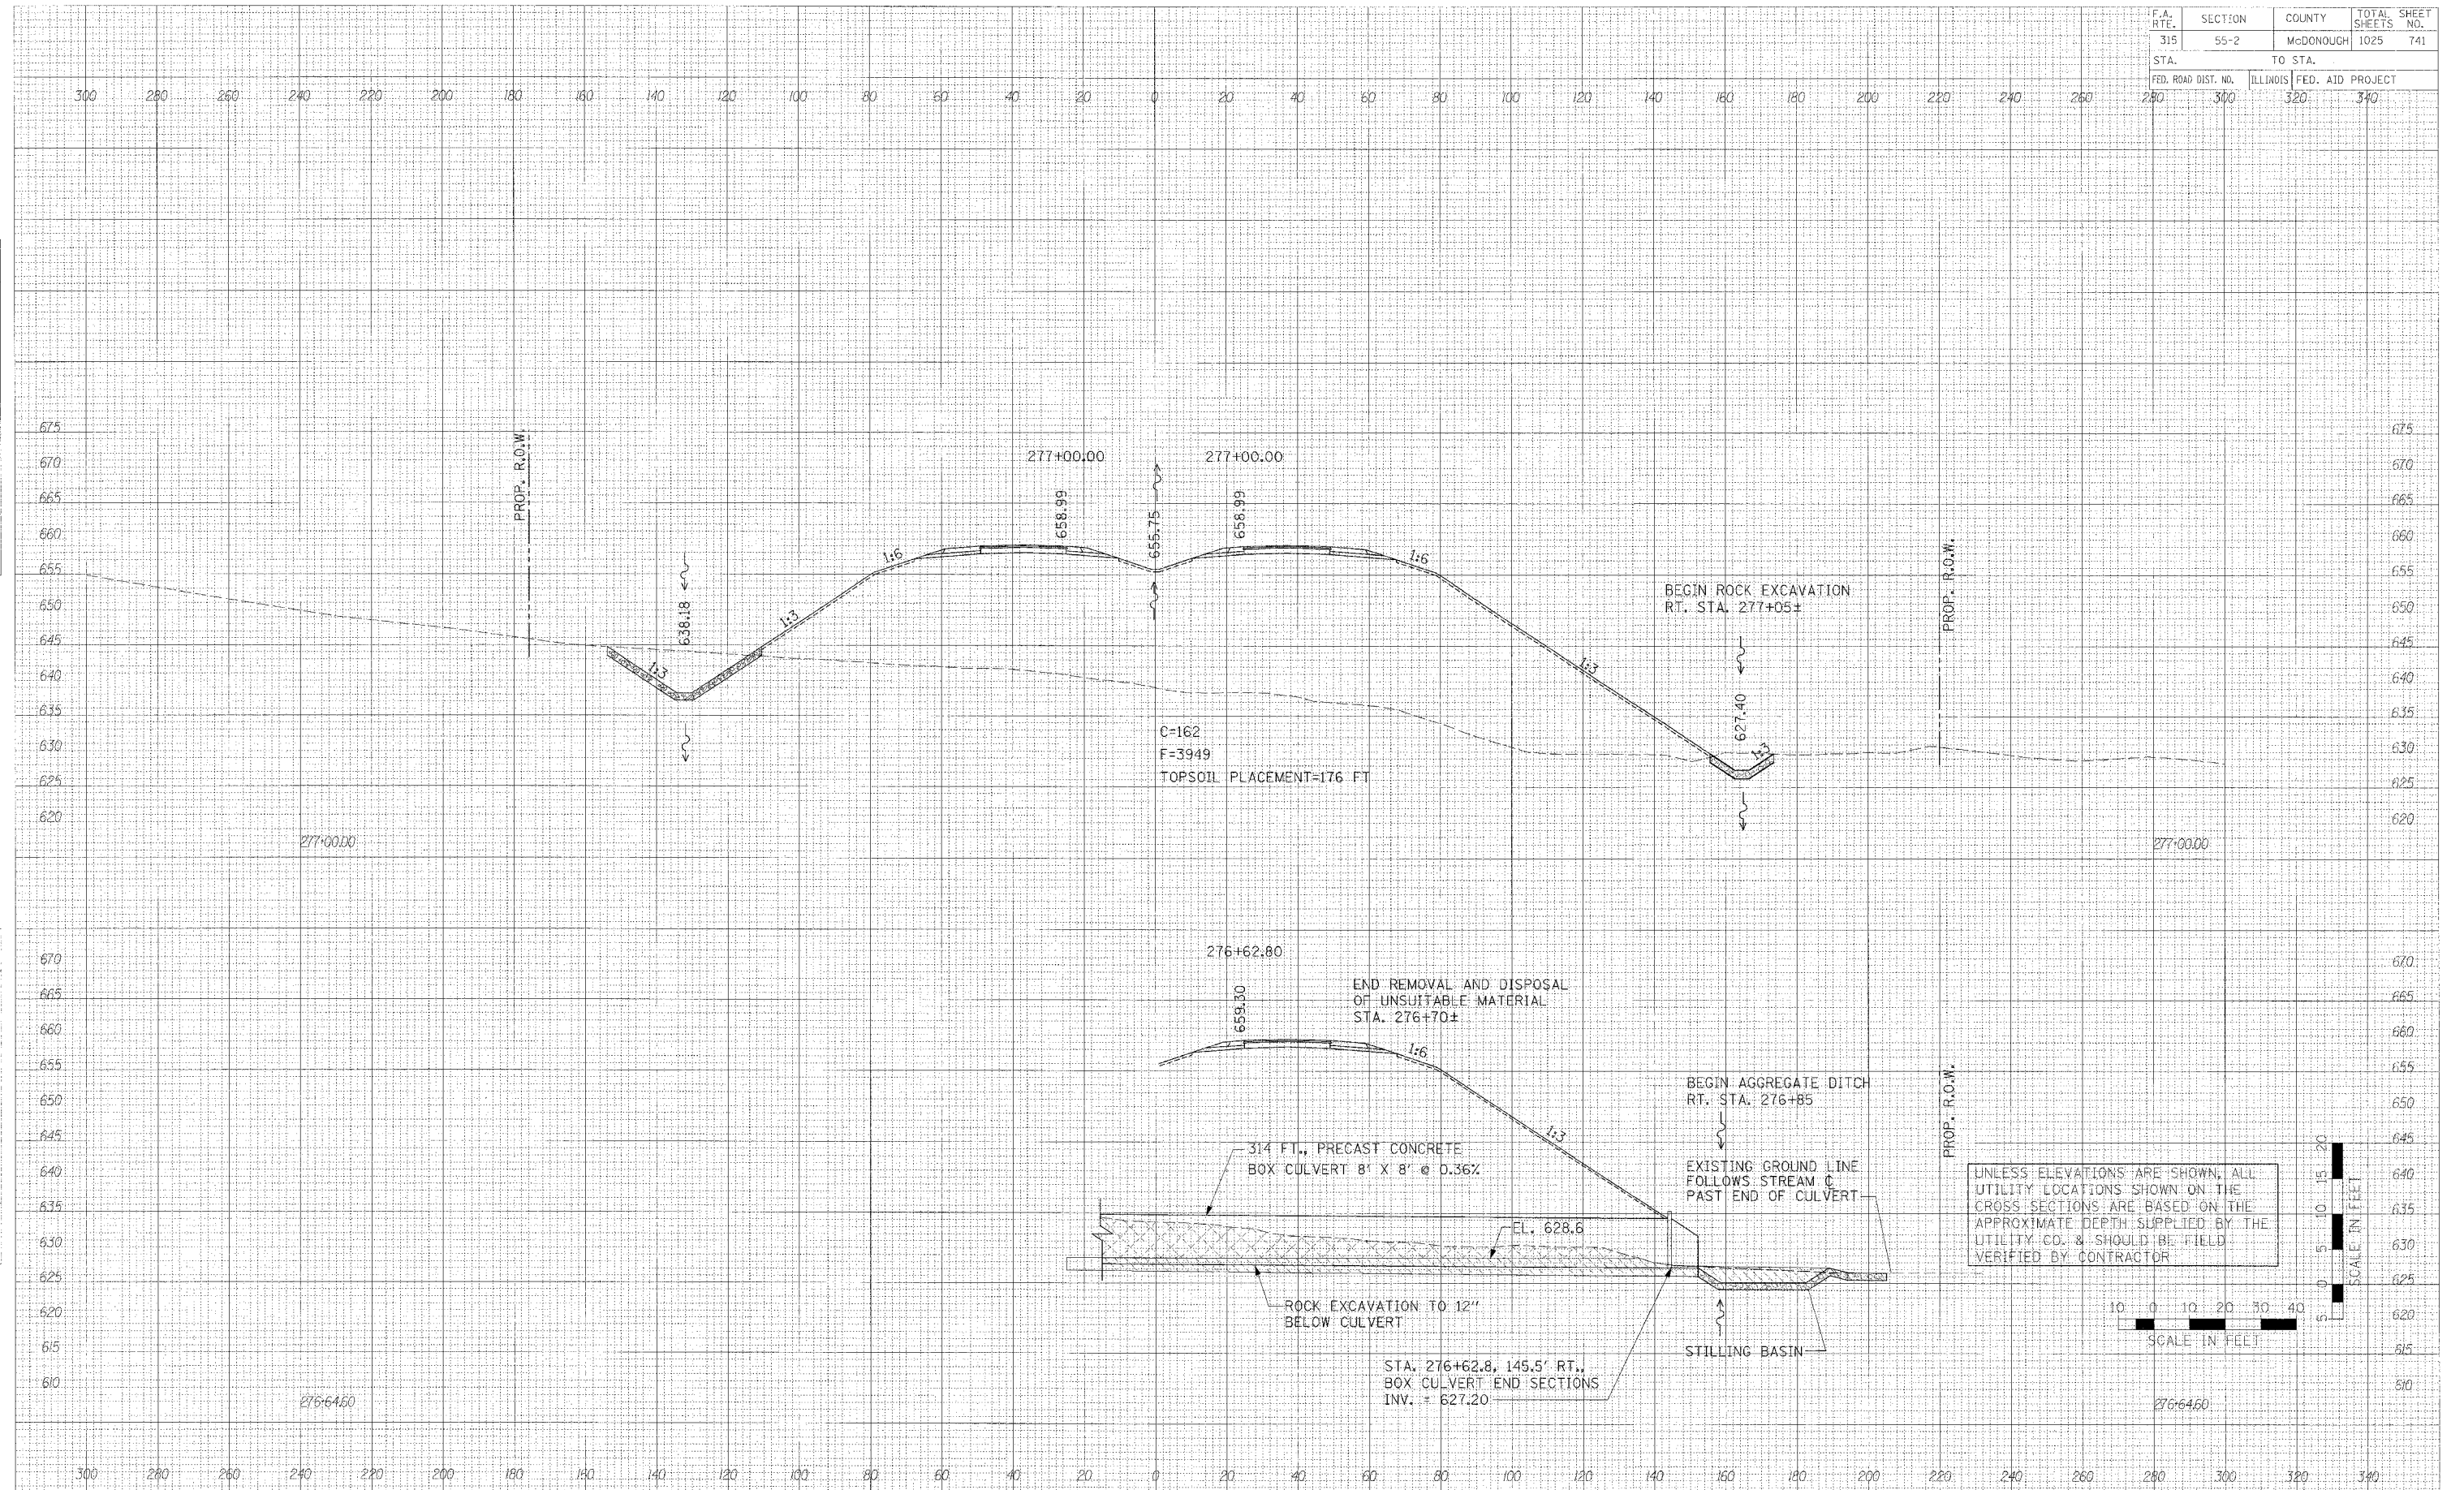

CROSS SECTIONS - IL ROUTE 336