


F.A. RTE.	SECTION	COUNTY	TOTAL SHEETS	SHEET NO.
315	55-2	MCDONOUGH	1025	746
STA. 280		TO STA. 340		
FED. ROAD DIST. NO. ILLINOIS		FED. AID PROJECT		

DATE	
BY	
FINAL SURVEY	
REVISION	
NOTE BOOK	
AREA CHECKED	
NO.	

DATE	
BY	
ORIGINAL SURVEY	
REVISION	
NOTE BOOK	
AREA CHECKED	
NO.	

PLOT DATE = #DATE#
FILE NAME = #FILE#
PLOT SCALE = #SCALE#
USER NAME = #USER#

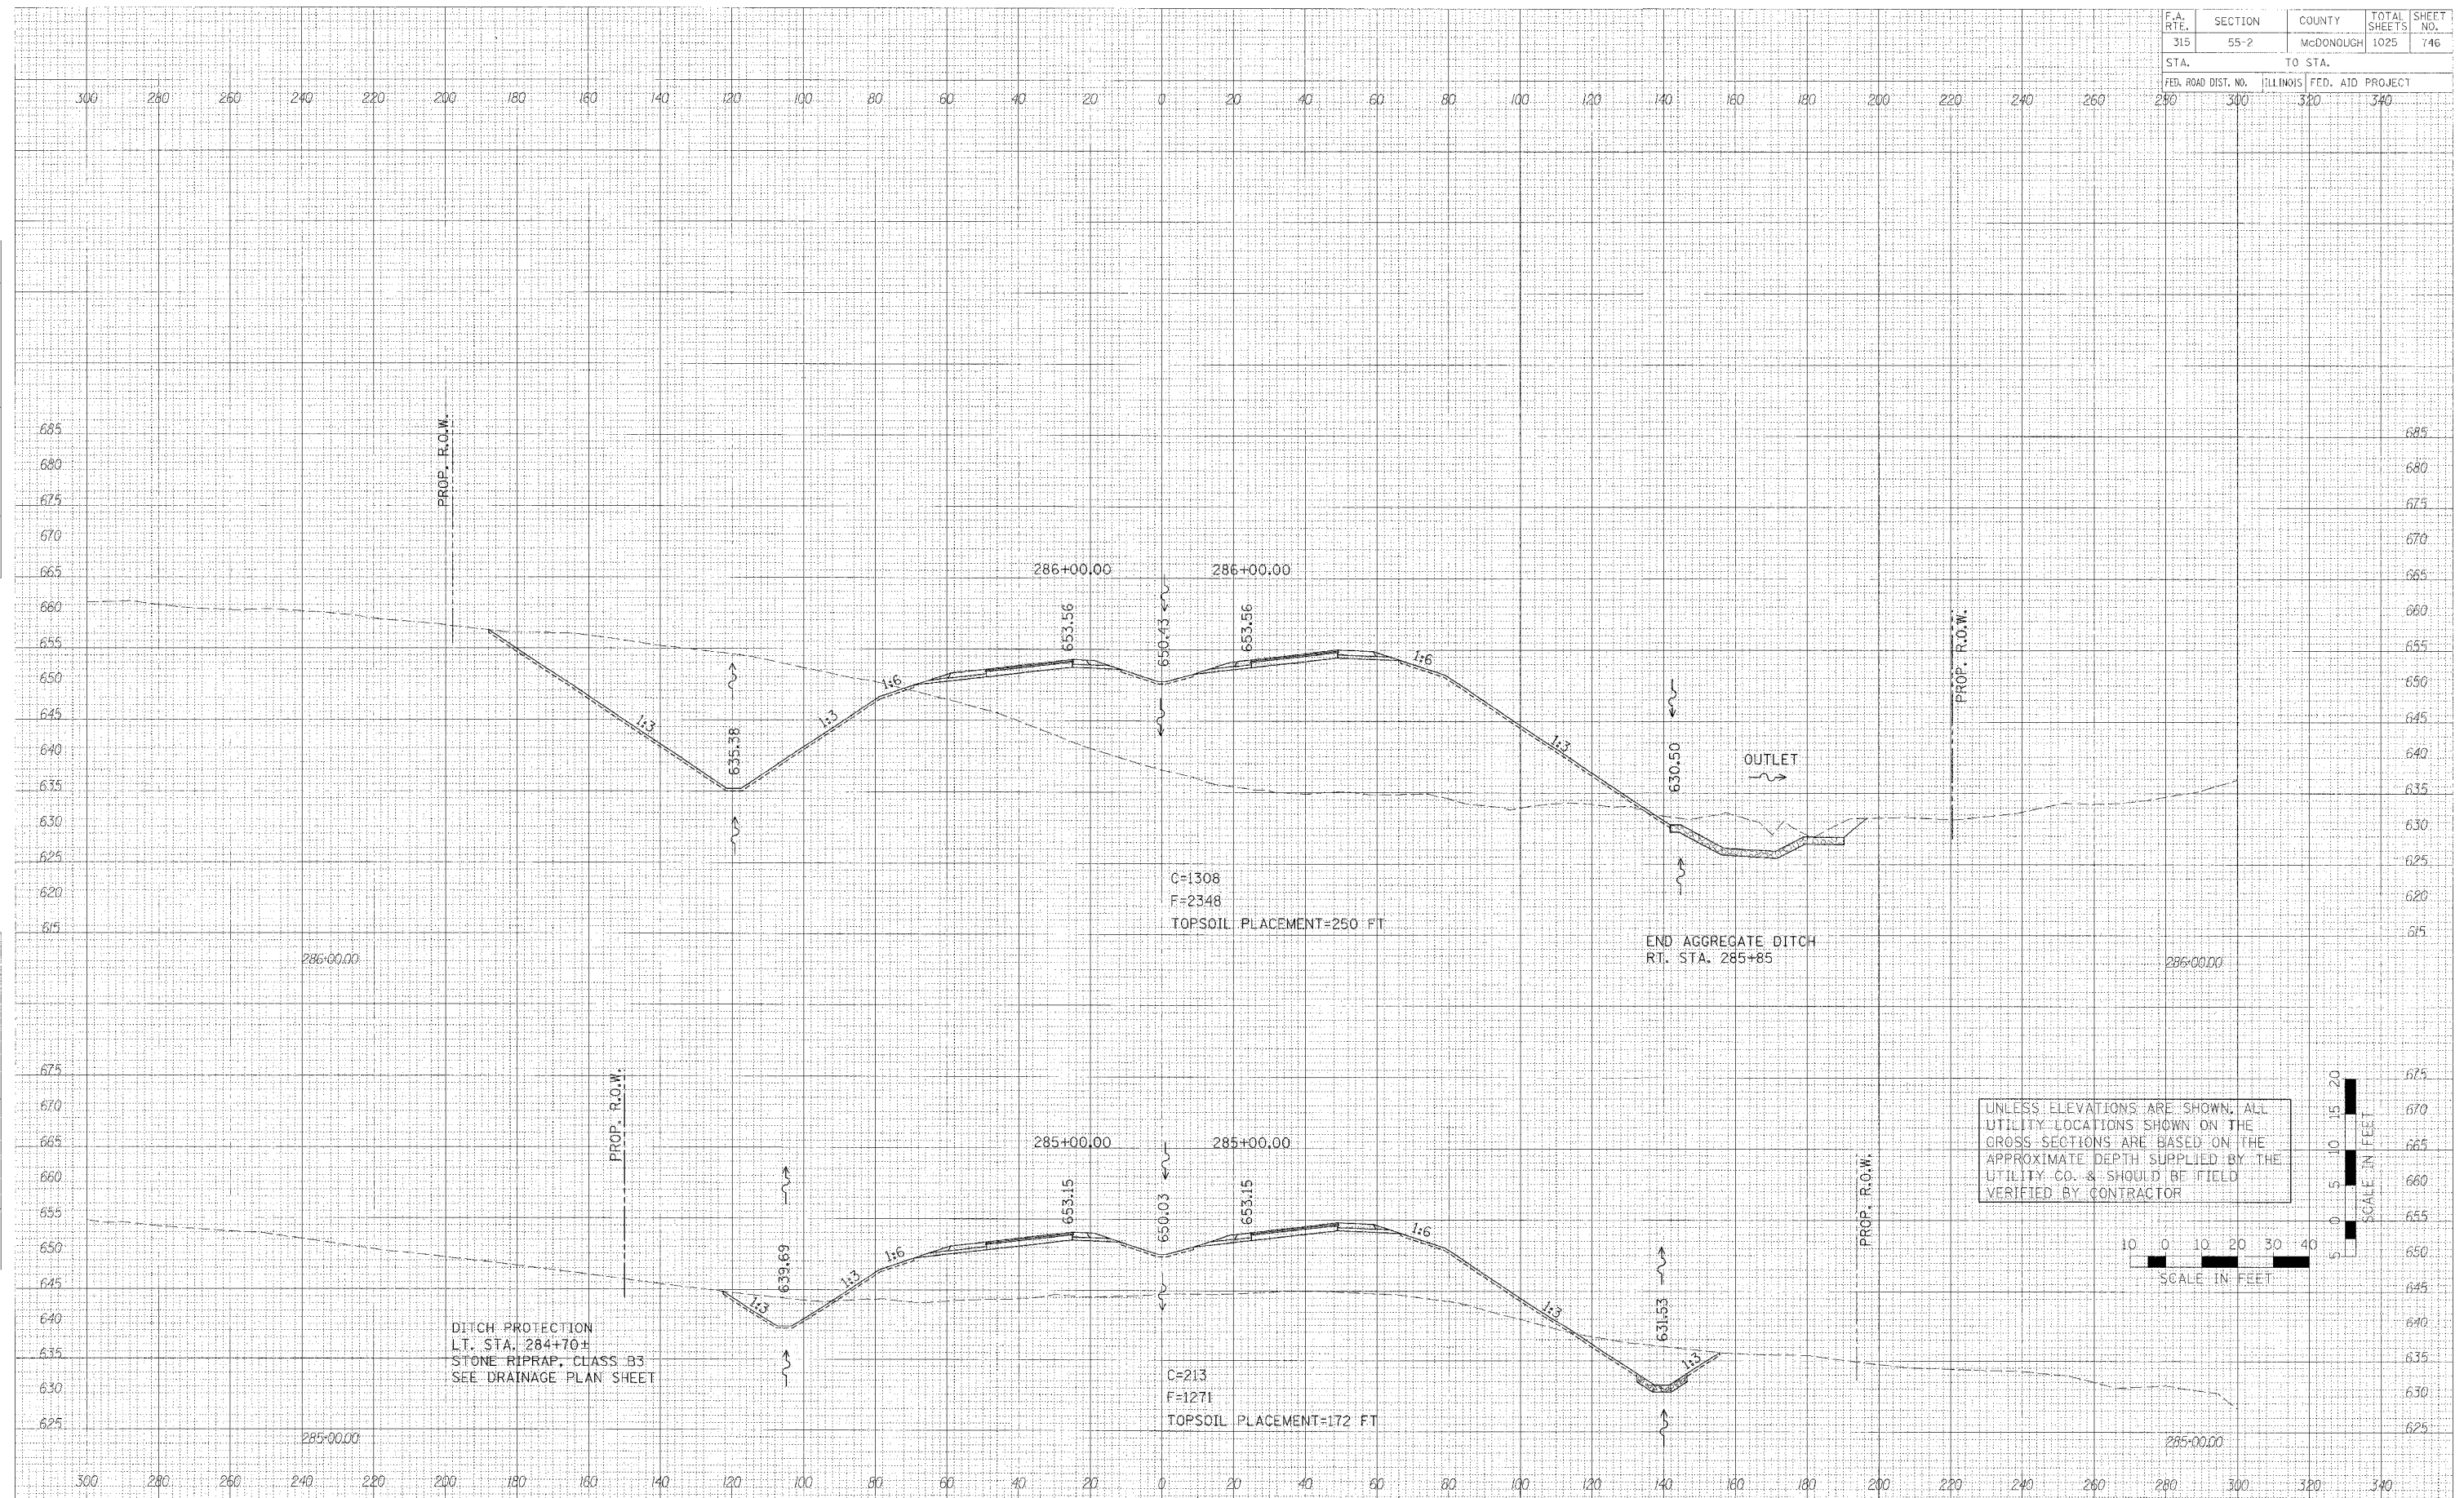

CROSS SECTIONS - IL ROUTE 336