


F.A. RTE.	SECTION	COUNTY	TOTAL SHEETS	SHEET NO.
315	55-2	McDONOUGH	1025	754
STA.		TO STA.		
FED. ROAD DIST. NO.		ILLINOIS FED. AID PROJECT		
280		300 320 340		

DATE	BY
SUPERVISOR	
DESIGNER	
NOTE BOOK	
AREAS CHECKED	

DATE	BY
SUPERVISOR	
DESIGNER	
NOTE BOOK	
AREAS CHECKED	

PLOT DATE = #DATE#  
FILE NAME = #FILE#  
PLOT SCALE = #SCALE#  
USER NAME = #USER#

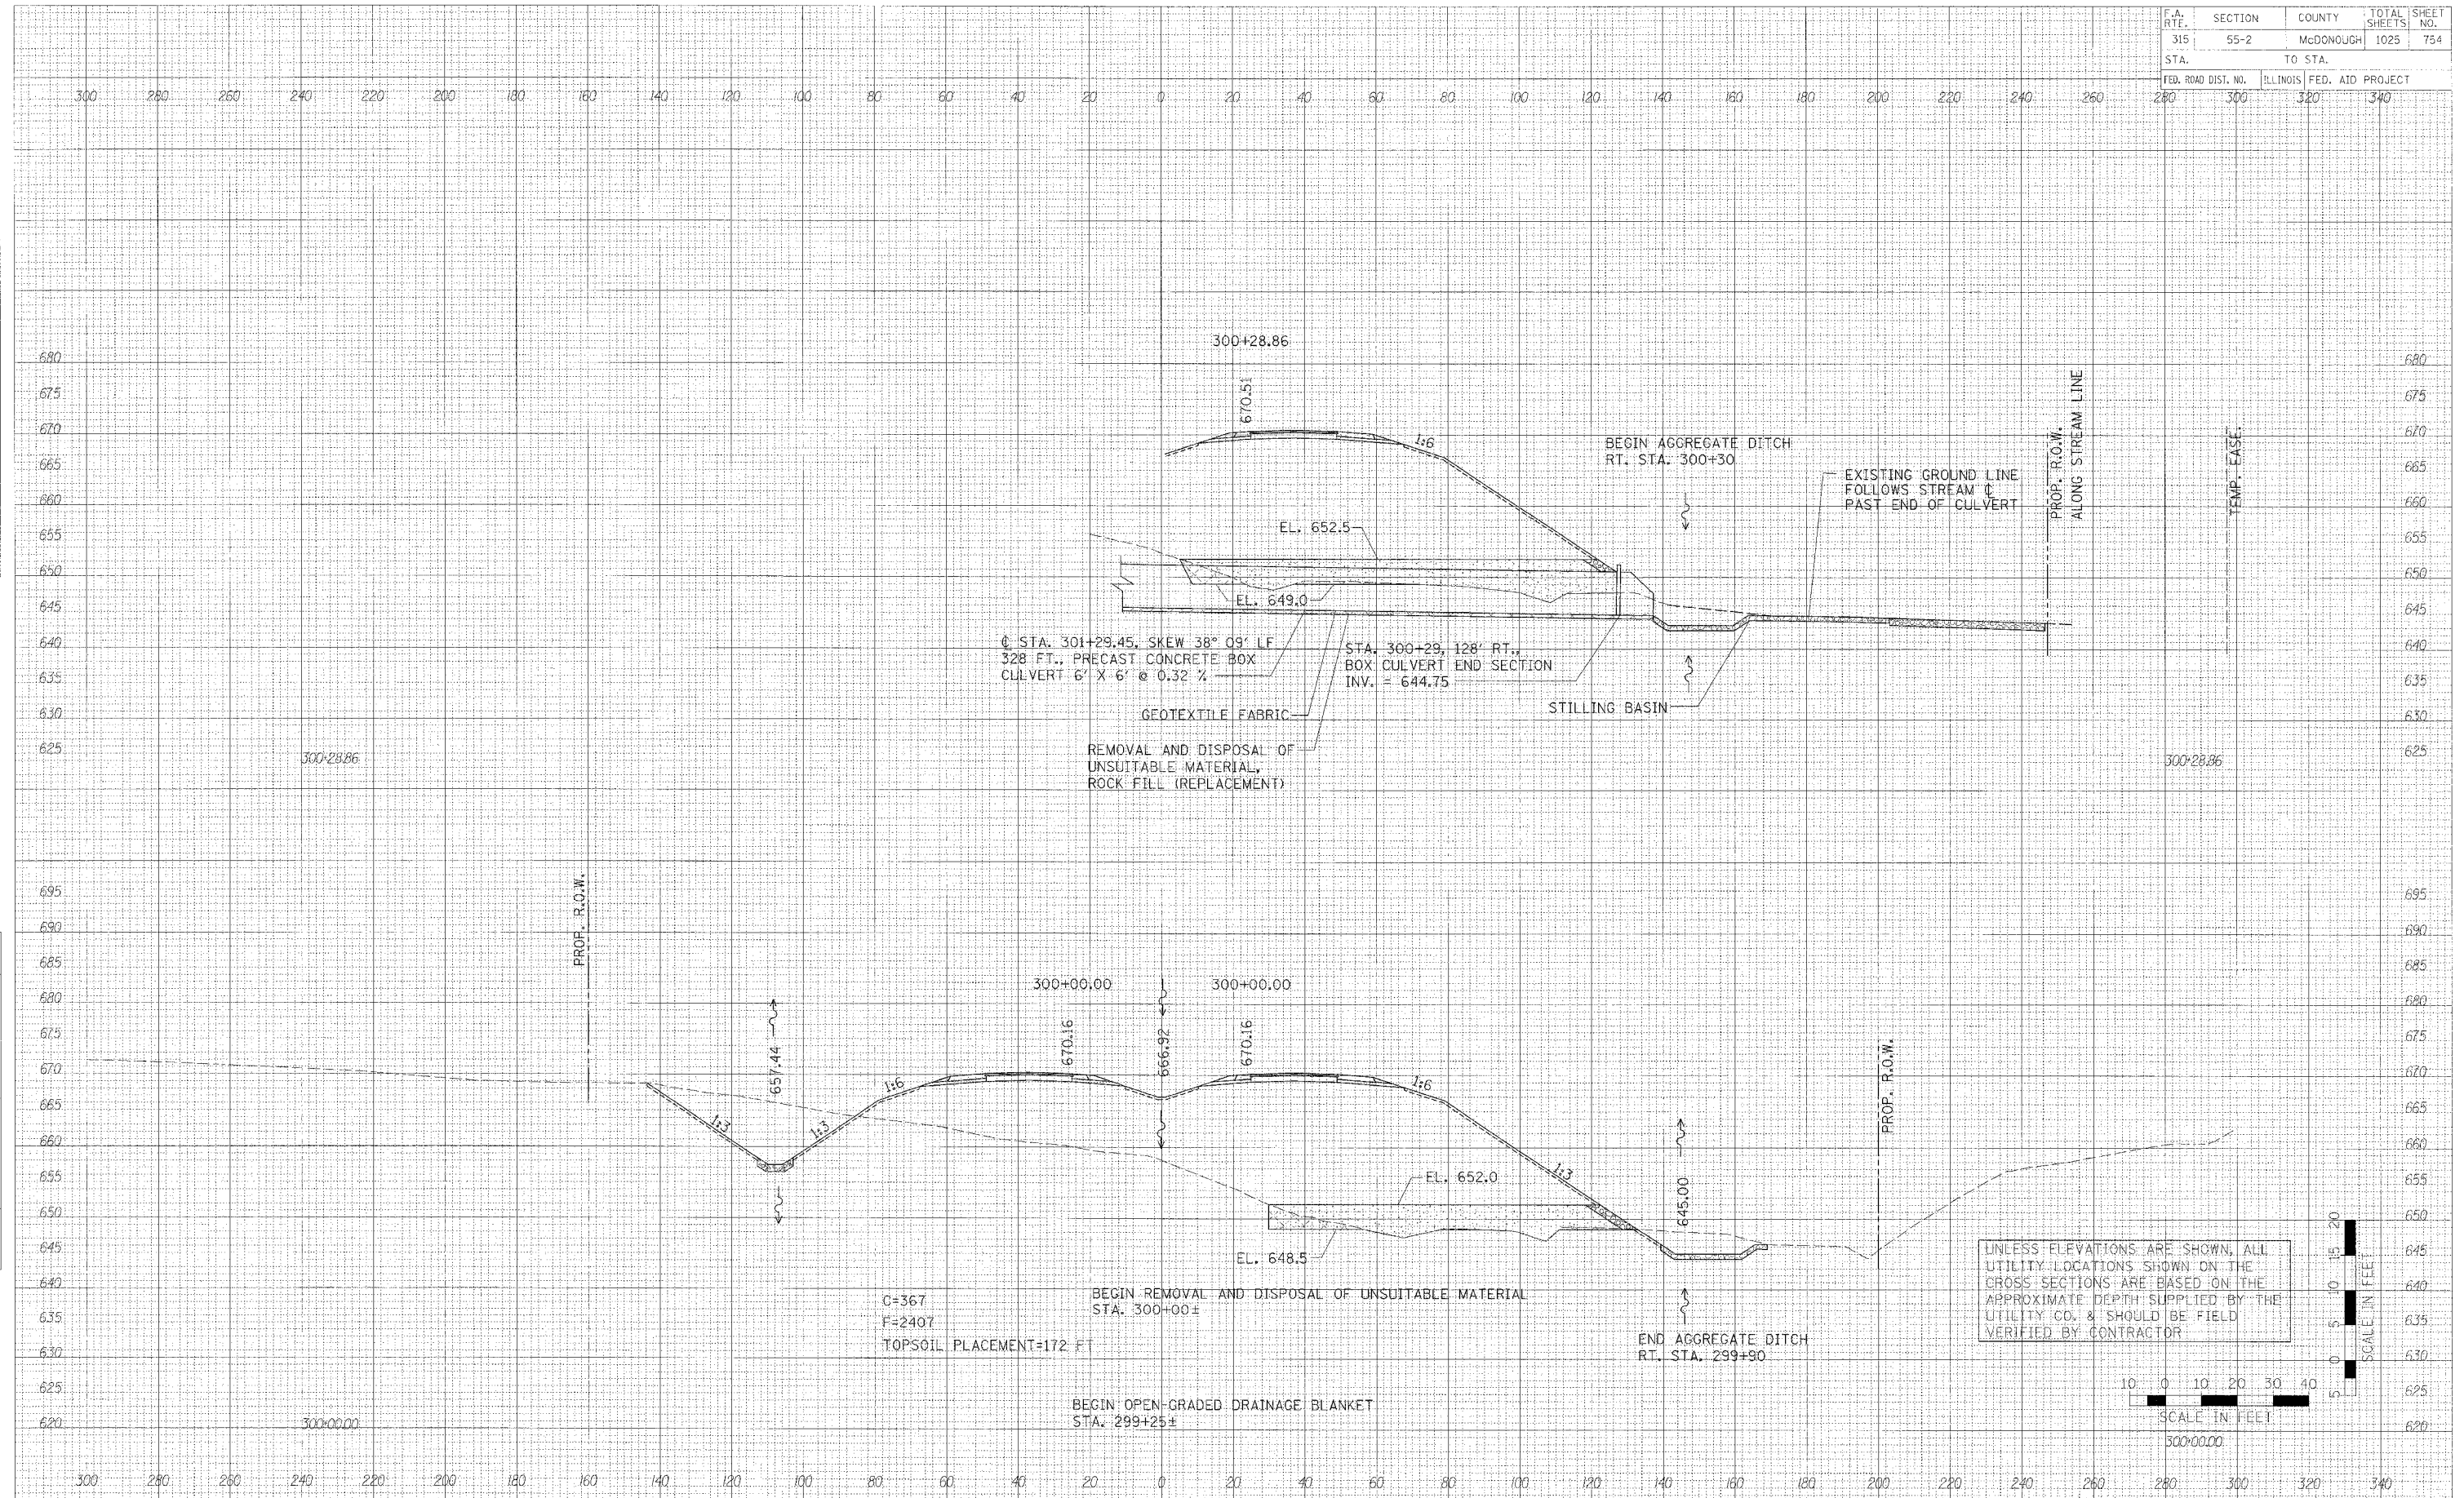

CROSS SECTIONS - IL ROUTE 336