
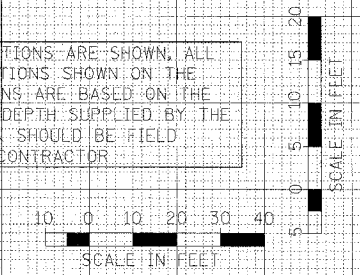


F.A. RTE.	SECTION	COUNTY	TOTAL SHEET NO.
315	55-2	McDONOUGH	1025 758
STA.	TO STA.		
FED. ROAD DIST. NO.	ILLINOIS	FED. AID PROJECT	
280	300	320	340

DATE	BY
ORIGINAL SURVEYED	NOTED
PLotted	APPROV.
NOTE BOOK	AREA CHECKED
NO.	

DATE	BY
ORIGINAL SURVEYED	NOTED
PLotted	APPROV.
NOTE BOOK	AREA CHECKED
NO.	

DATE	BY
ORIGINAL SURVEYED	NOTED
PLotted	APPROV.
NOTE BOOK	AREA CHECKED
NO.	

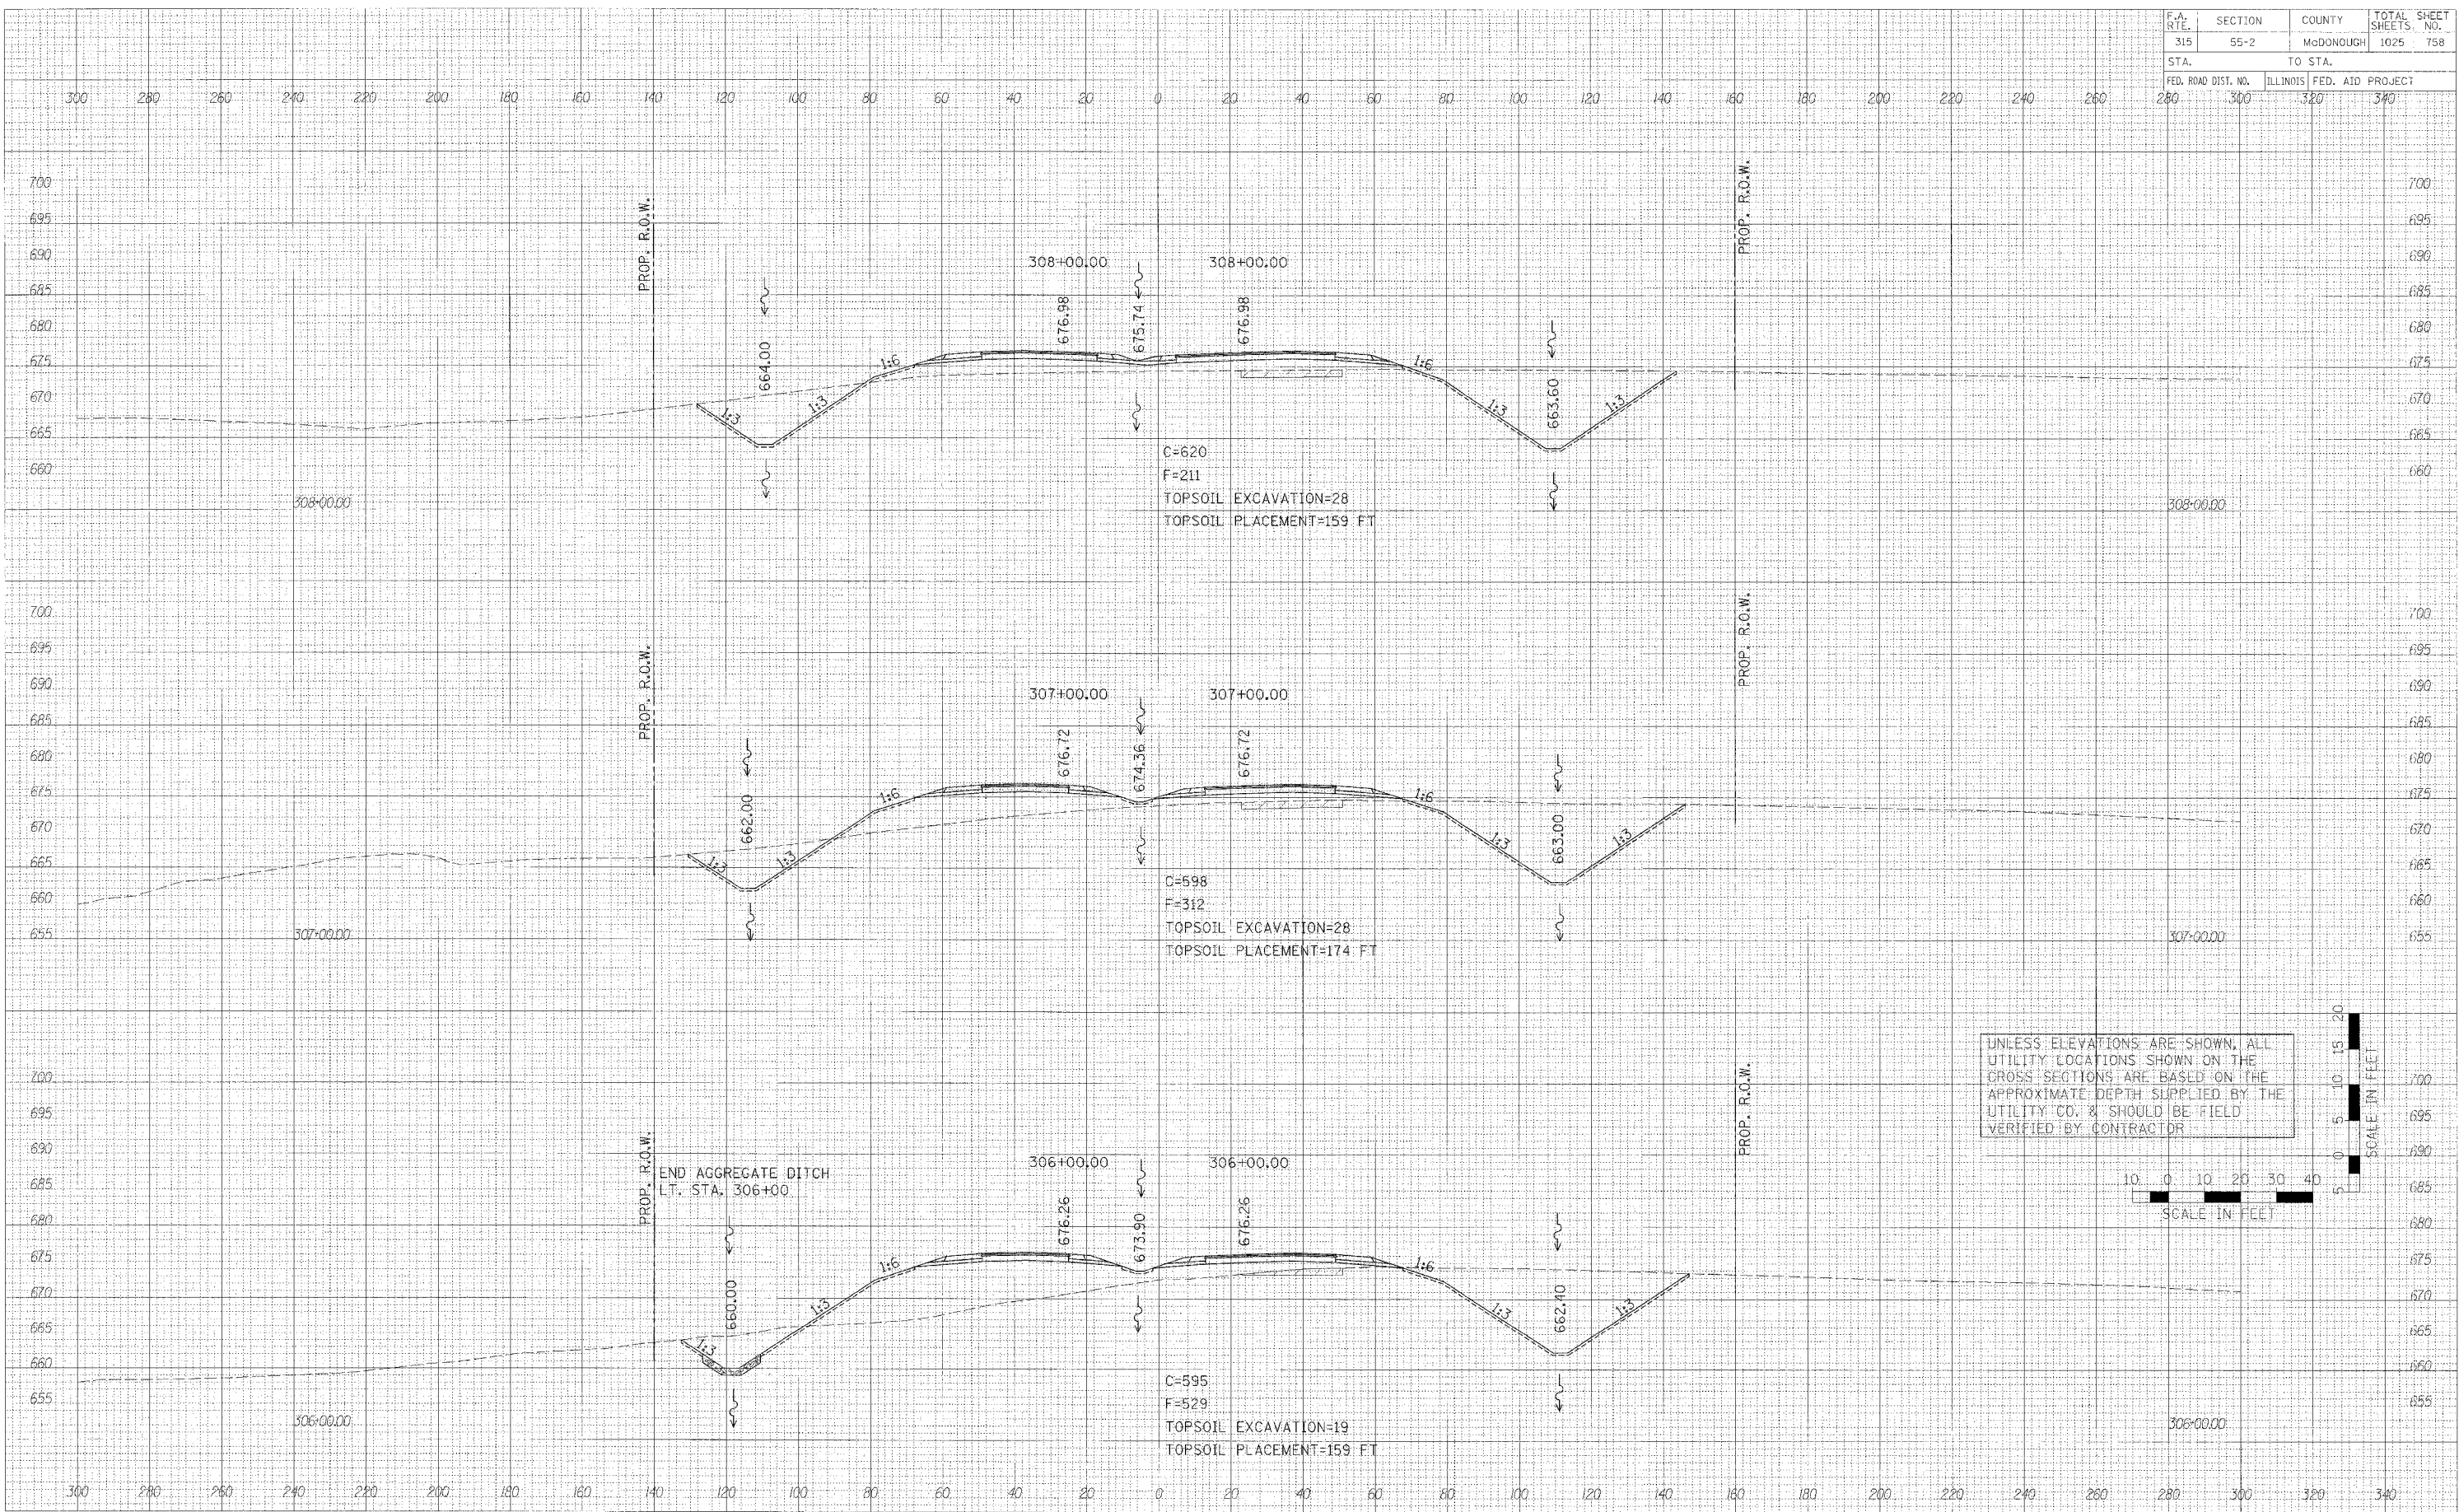

CROSS SECTIONS - IL. ROUTE 336