


F.A. RTE.	SECTION	COUNTY	TOTAL SHEETS	SHEET NO.
315	55-2	MCDONOUGH	1025	764
STA.		TO STA.		
FED. ROAD DIST. NO.		ILLINOIS FED. AID PROJECT		
280	300	320	340	

FINAL	DATE
SURVEYED	
BY	
NO. _____	
NO. _____	
NO. _____	
NO. _____	
NO. _____	

ORIGINAL	DATE
SURVEYED	
BY	
NO. _____	
NO. _____	
NO. _____	
NO. _____	
NO. _____	

PLOT DATE = 4/04/06
FILE NAME = #FILE14
PLOT SCALE = #SCALE6
USER NAME = #USER16

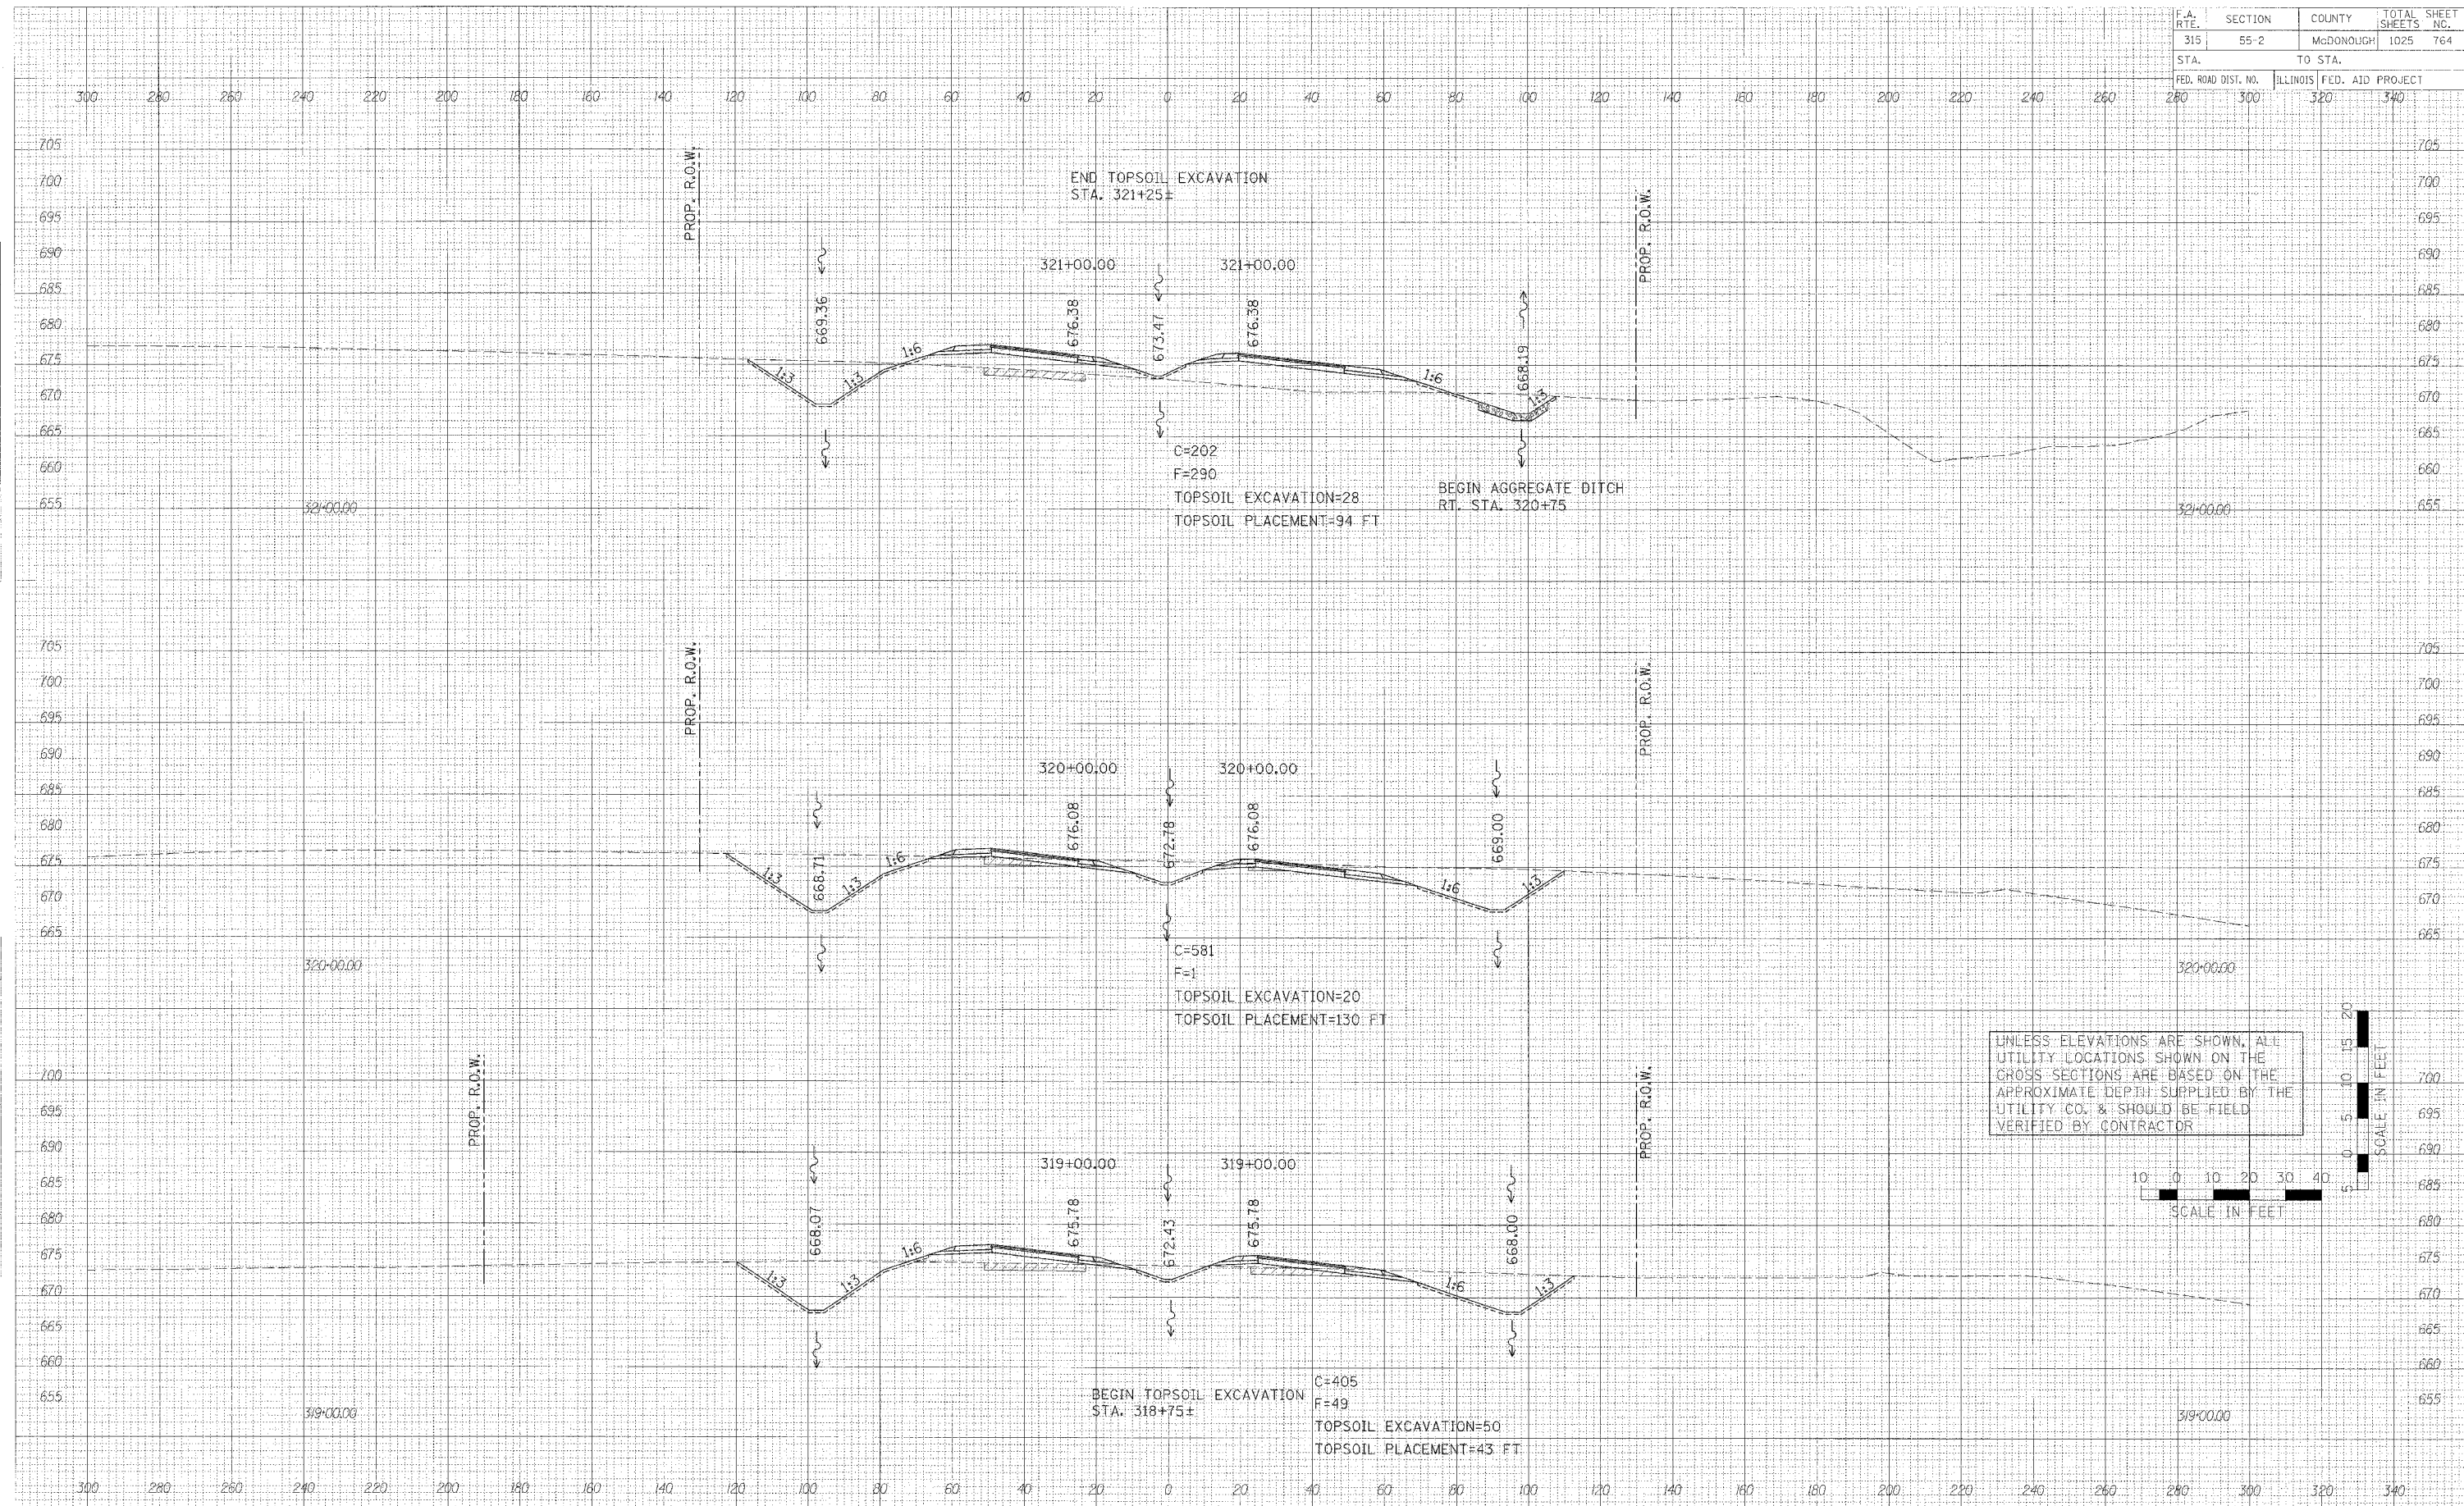

CROSS SECTIONS - IL ROUTE 336