


| | | | | |
|---------------------|---------|-----------|------------------|-----------|
| F.A. RTE. | SECTION | COUNTY | TOTAL SHEETS | SHEET NO. |
| 315 | 55-2 | McDONOUGH | 1025 | 776 |
| STA. | | TO STA. | | |
| FED. ROAD DIST. NO. | | ILLINOIS | FED. AID PROJECT | |
| 280 | 300 | 320 | 340 | |


| | |
|---------------|------|
| FINAL | DATE |
| SURVEY | BY |
| NOTE BOOK | NO. |
| PLANS | |
| AREAS CHECKED | |

| | |
|---------------|------|
| ORIGINAL | DATE |
| SURVEY | BY |
| NOTE BOOK | NO. |
| PLANS | |
| AREAS CHECKED | |

PLOT DATE = #DATE#
 FILE NAME = #FILE#
 PLOT SCALE = #SCALE#
 USER NAME = #USER#

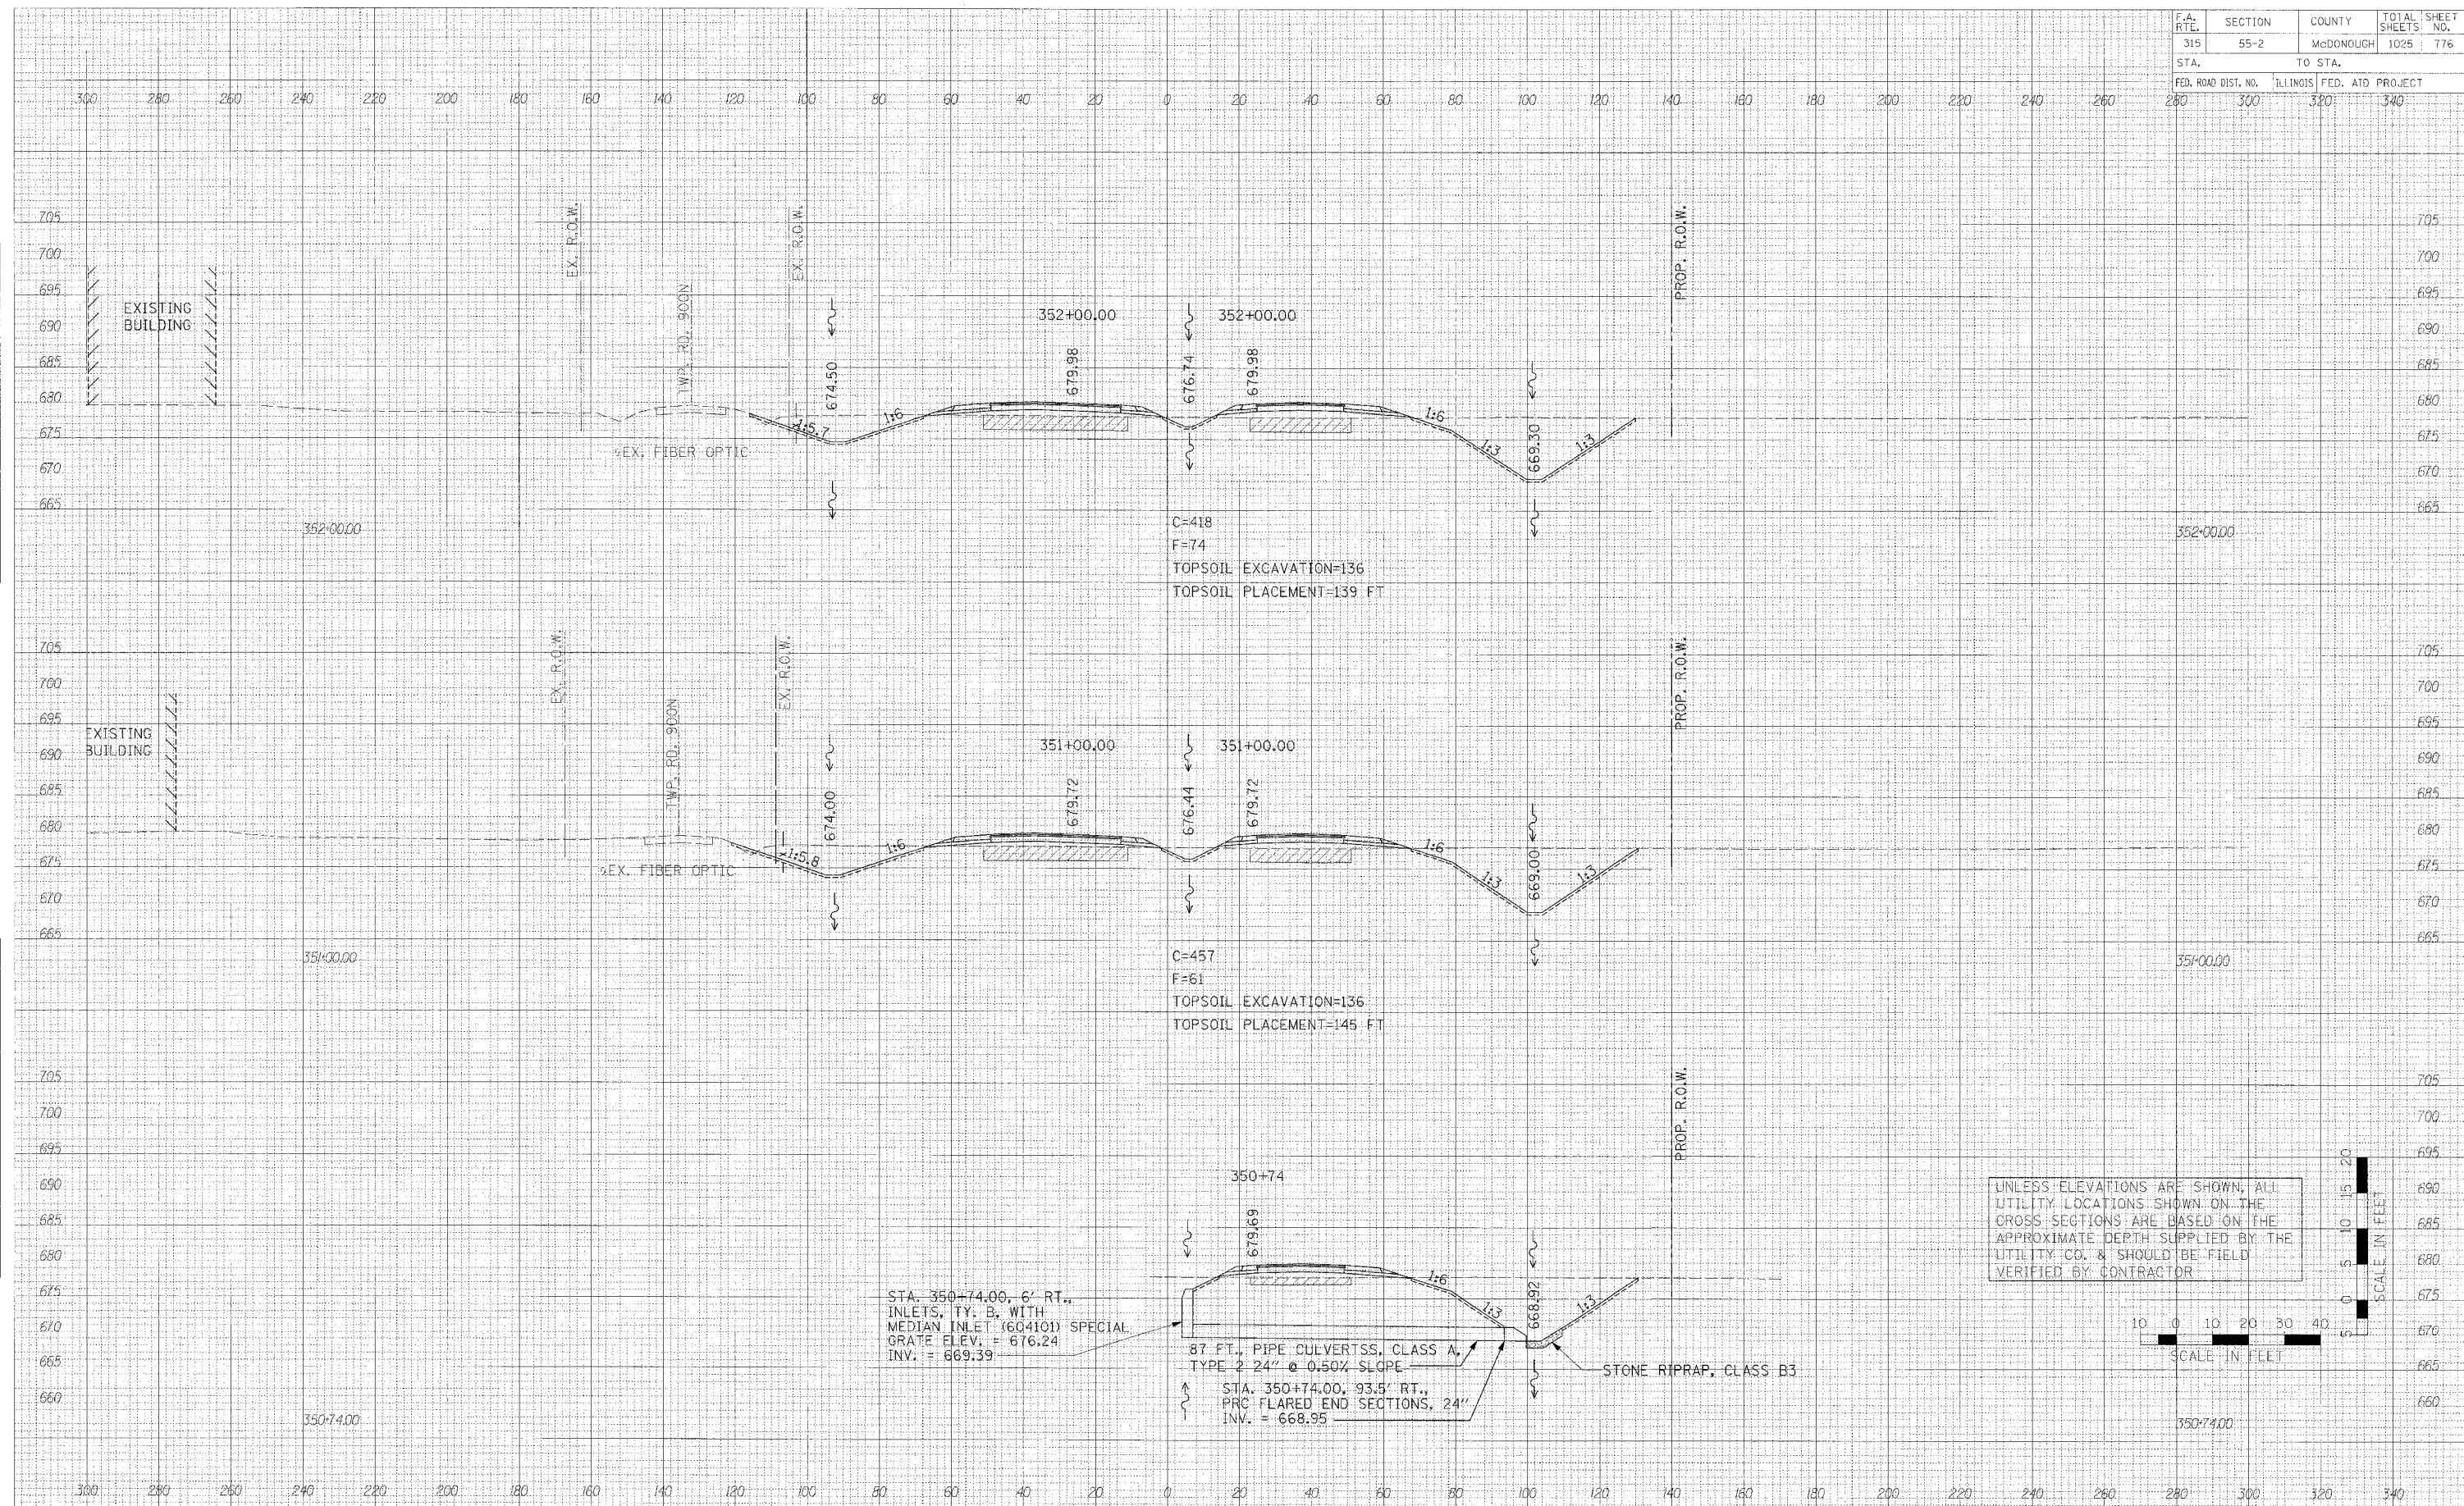

UNLESS ELEVATIONS ARE SHOWN, ALL UTILITY LOCATIONS SHOWN ON THE CROSS SECTIONS ARE BASED ON THE APPROXIMATE DEPTH SUPPLIED BY THE UTILITY CO. & SHOULD BE FIELD VERIFIED BY CONTRACTOR

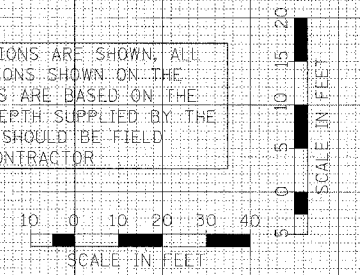

CROSS SECTIONS - IL. ROUTE 336