


F.A. RTE.	SECTION	COUNTY	TOTAL SHEETS	SHEET NO.
315	55-2	McDONOUGH	1025	777
STA.		TO STA.		
FED. ROAD DIST. NO.		ILLINOIS FED. AID PROJECT		
250	300	320	340	

FINAL SURVEY	DATE
NO. _____	BY _____
NO. _____	BY _____
NO. _____	BY _____
NO. _____	BY _____

ORIGINAL SURVEY	DATE
NO. _____	BY _____
NO. _____	BY _____
NO. _____	BY _____
NO. _____	BY _____

PLOT DATE = 4/04/08
FILE NAME = 4FELLS
PLOT SCALE = 8SCALE
USER NAME = 8USERS

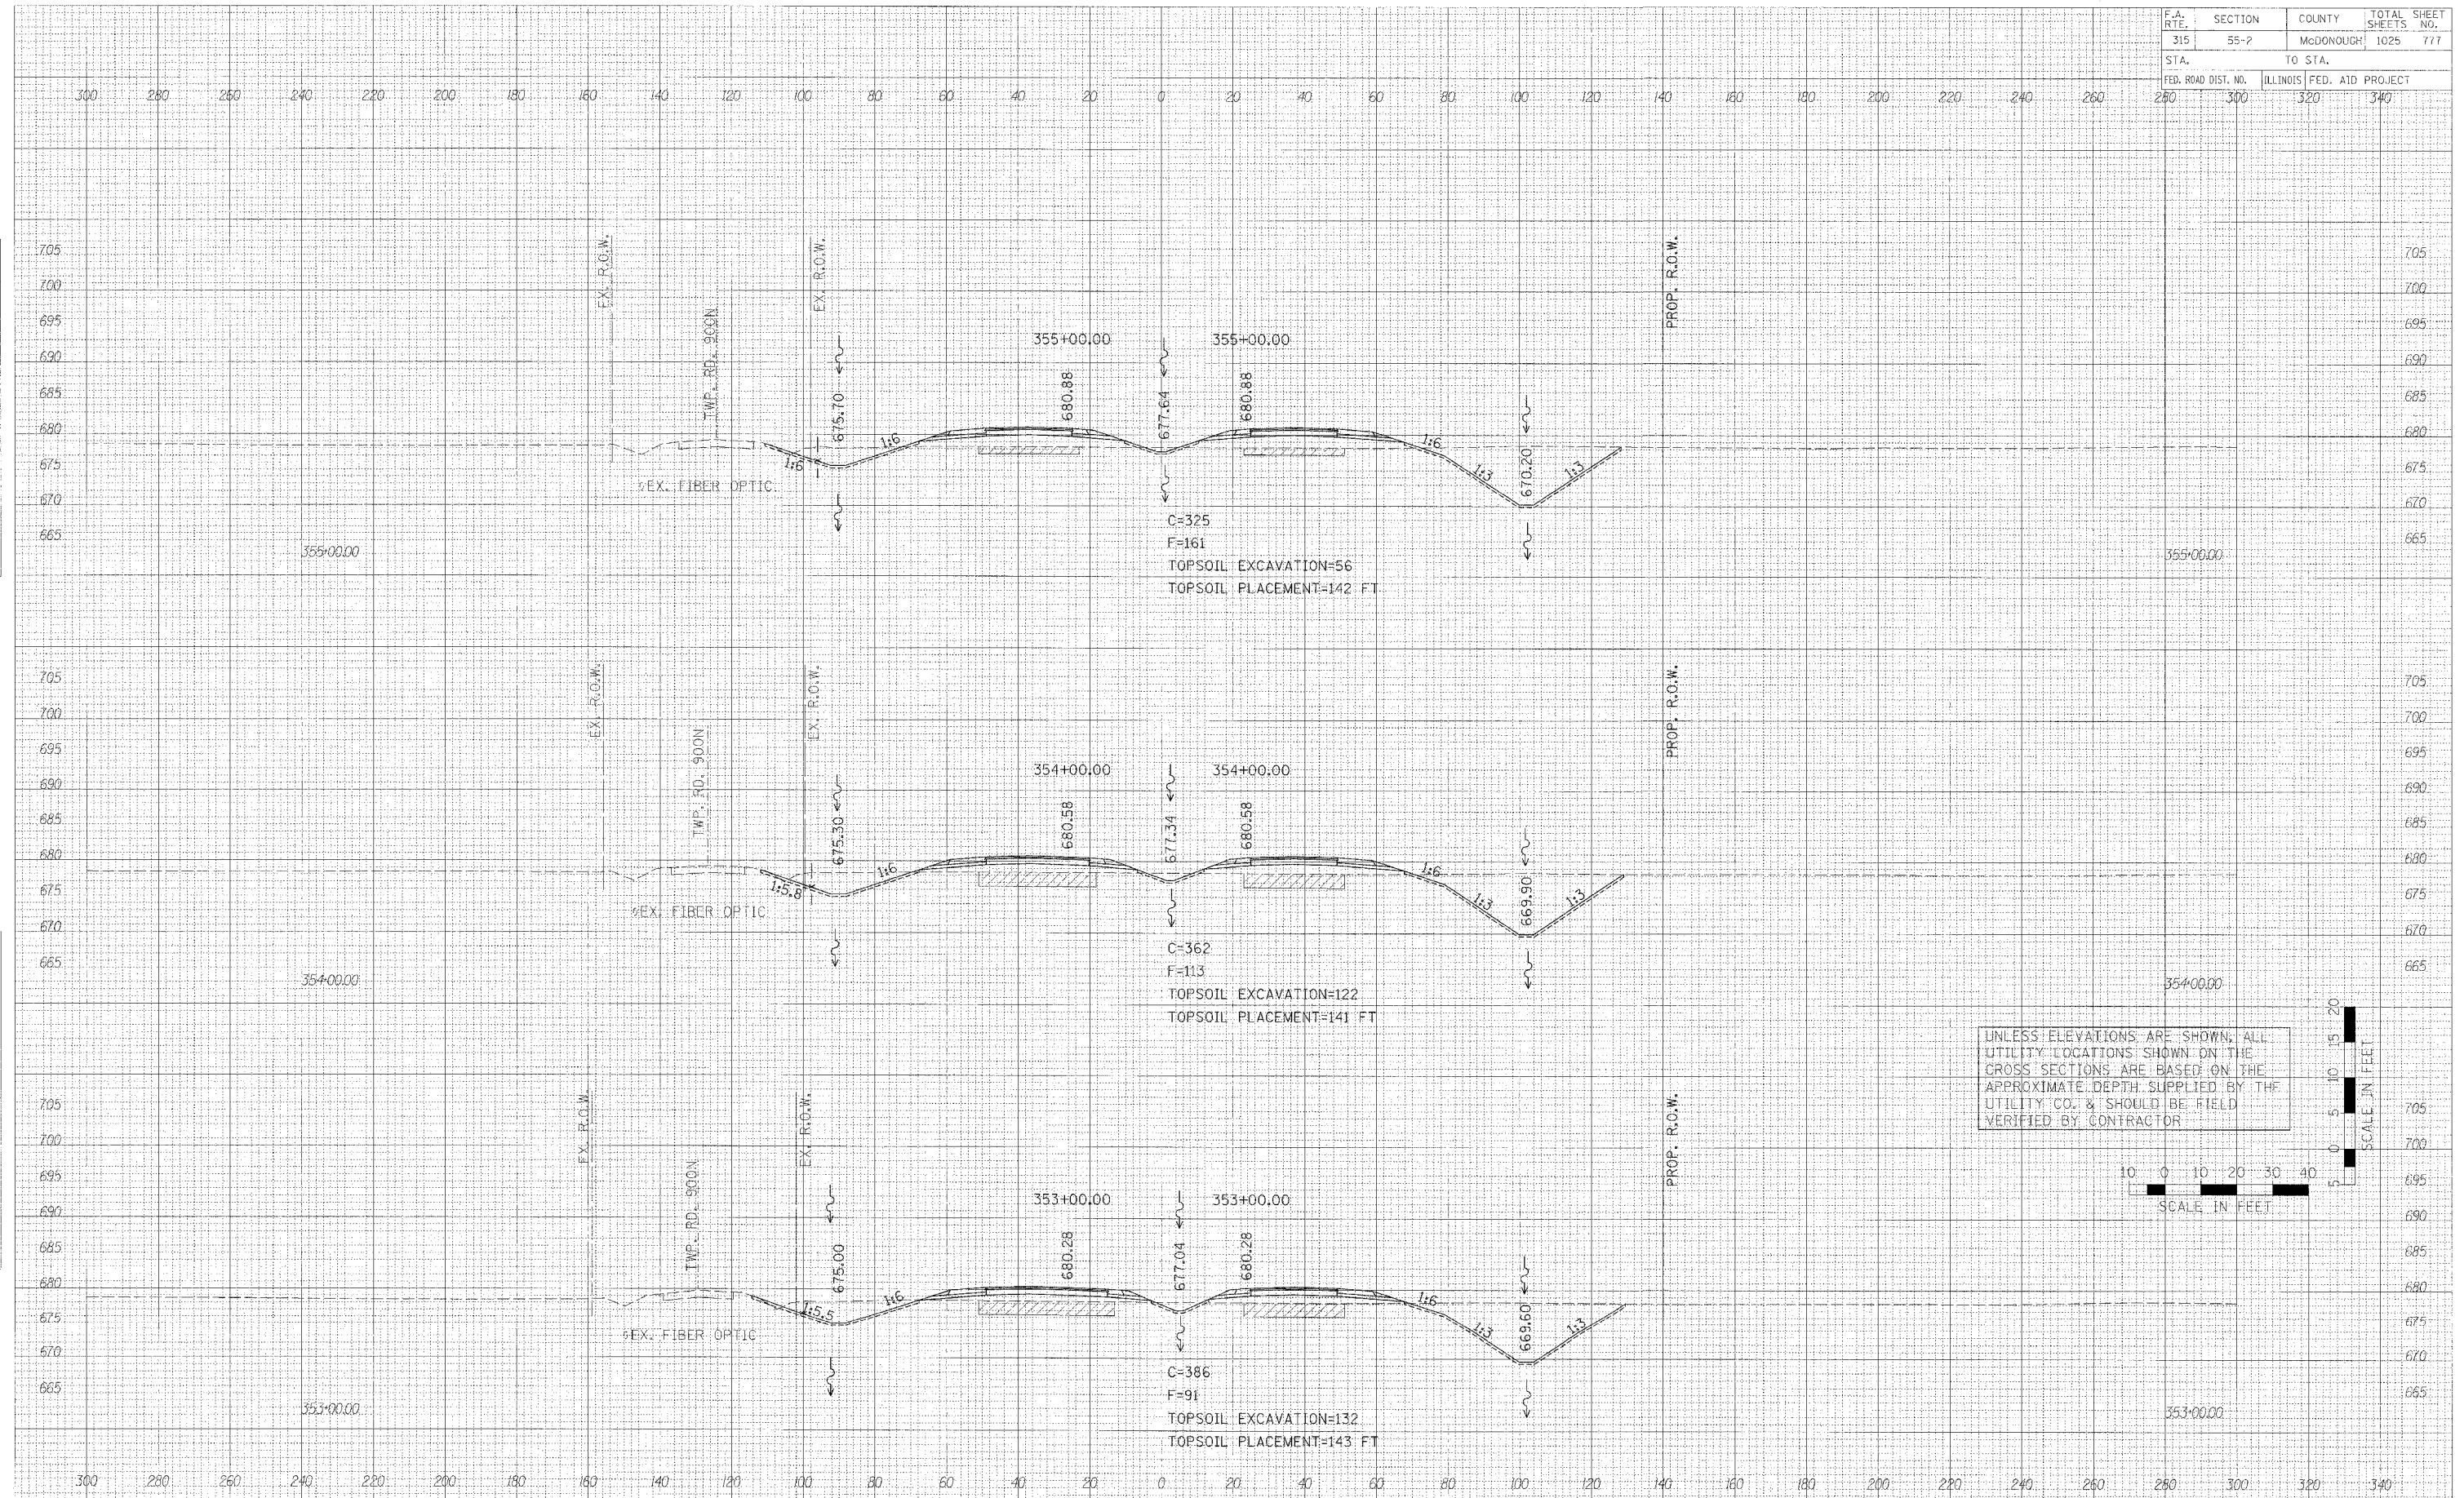

CROSS SECTIONS - IL ROUTE 336