


F.A. RTE.	SECTION	COUNTY	TOTAL SHEETS	NO.
315	55-2	McDONOUGH	1025	786
STA.	TO STA.			
FED. ROAD DIST. NO.	ILLINOIS	FED. AID PROJECT		
280	300	320	340	


BY	DATE
BY	DATE
BY	DATE

BY	DATE
BY	DATE
BY	DATE

BY	DATE
BY	DATE
BY	DATE

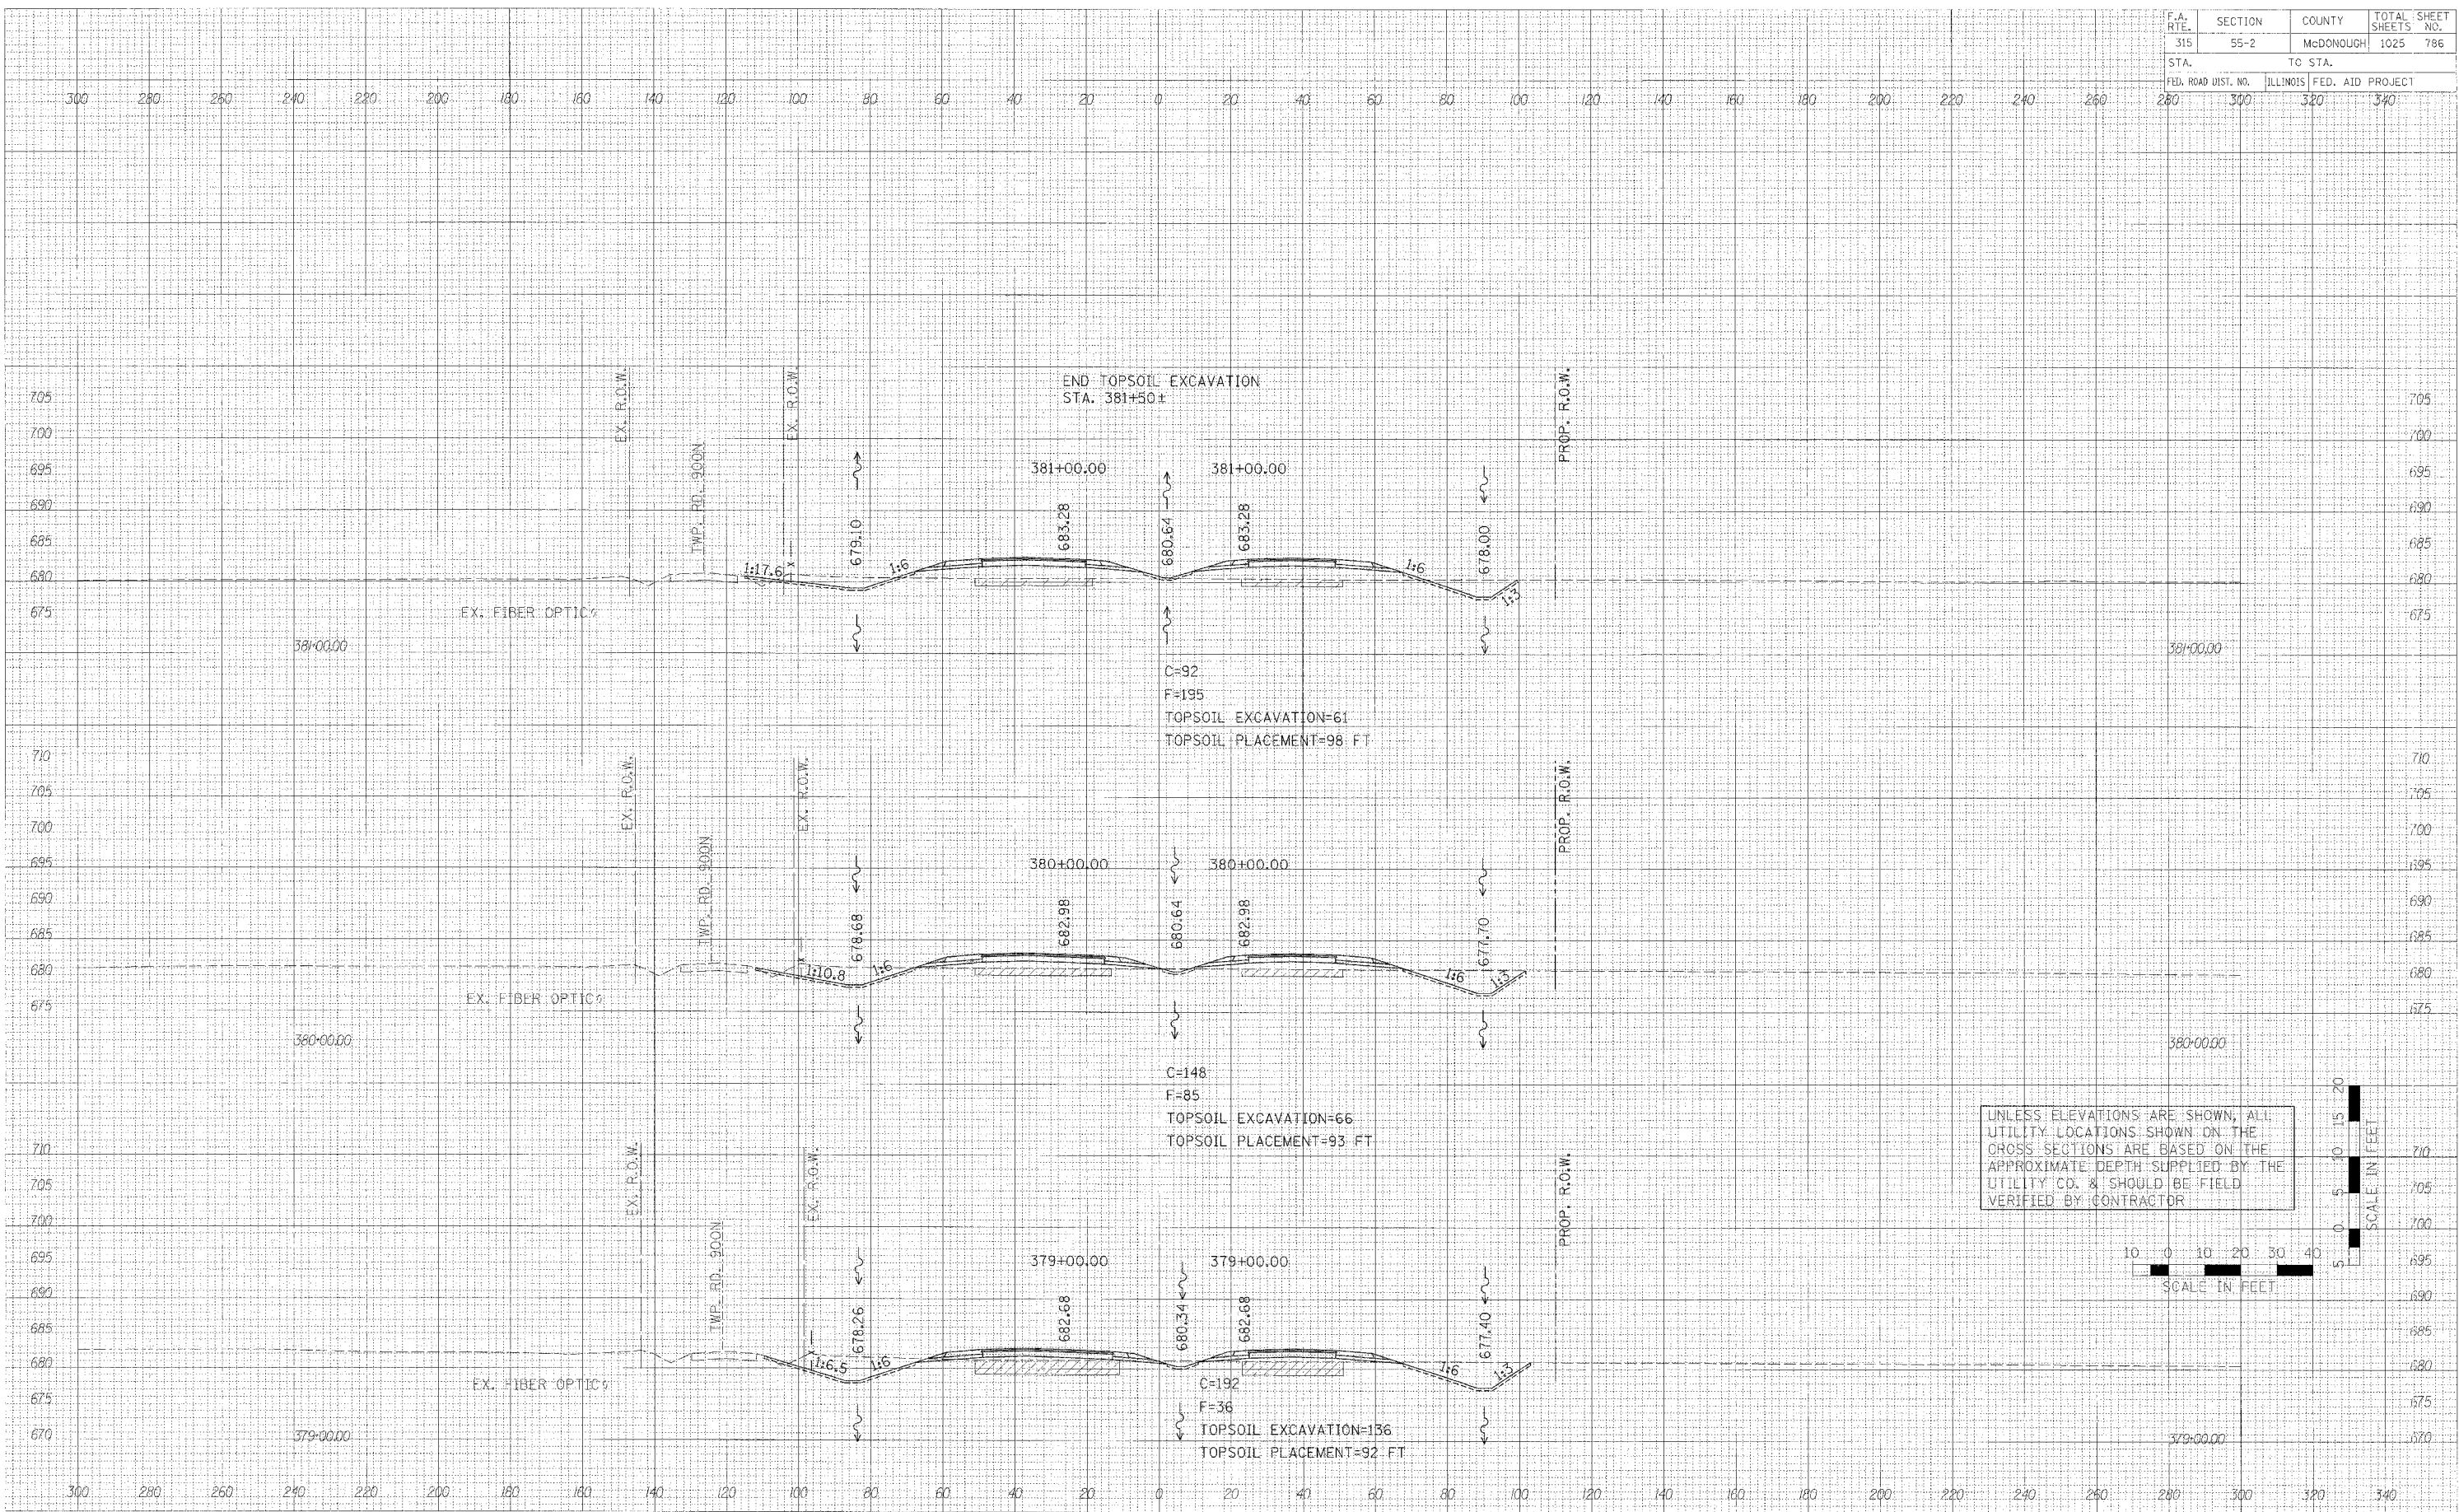

UNLESS ELEVATIONS ARE SHOWN, ALL UTILITY LOCATIONS SHOWN ON THE CROSS SECTIONS ARE BASED ON THE APPROXIMATE DEPTH SUPPLIED BY THE UTILITY CO. & SHOULD BE FIELD VERIFIED BY CONTRACTOR

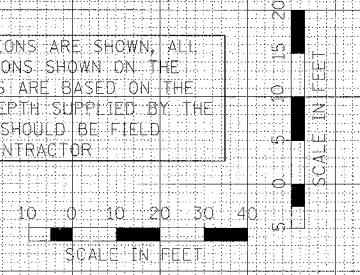

CROSS SECTIONS - IL. ROUTE 336