


F.A. RTE.	SECTION	COUNTY	TOTAL SHEETS	SHEET NO.
315	55-2	McDONOUGH	1025	800
STA. 280		TO STA. 340		
FED. ROAD DIST. NO.		ILLINOIS	FED. AID PROJECT	

DATE	BY
STARTED	
PLOTTED	
NOTE BOOK	
AREAS CHECKED	

DATE	BY
STARTED	
PLOTTED	
NOTE BOOK	
AREAS CHECKED	

DATE	BY
STARTED	
PLOTTED	
NOTE BOOK	
AREAS CHECKED	

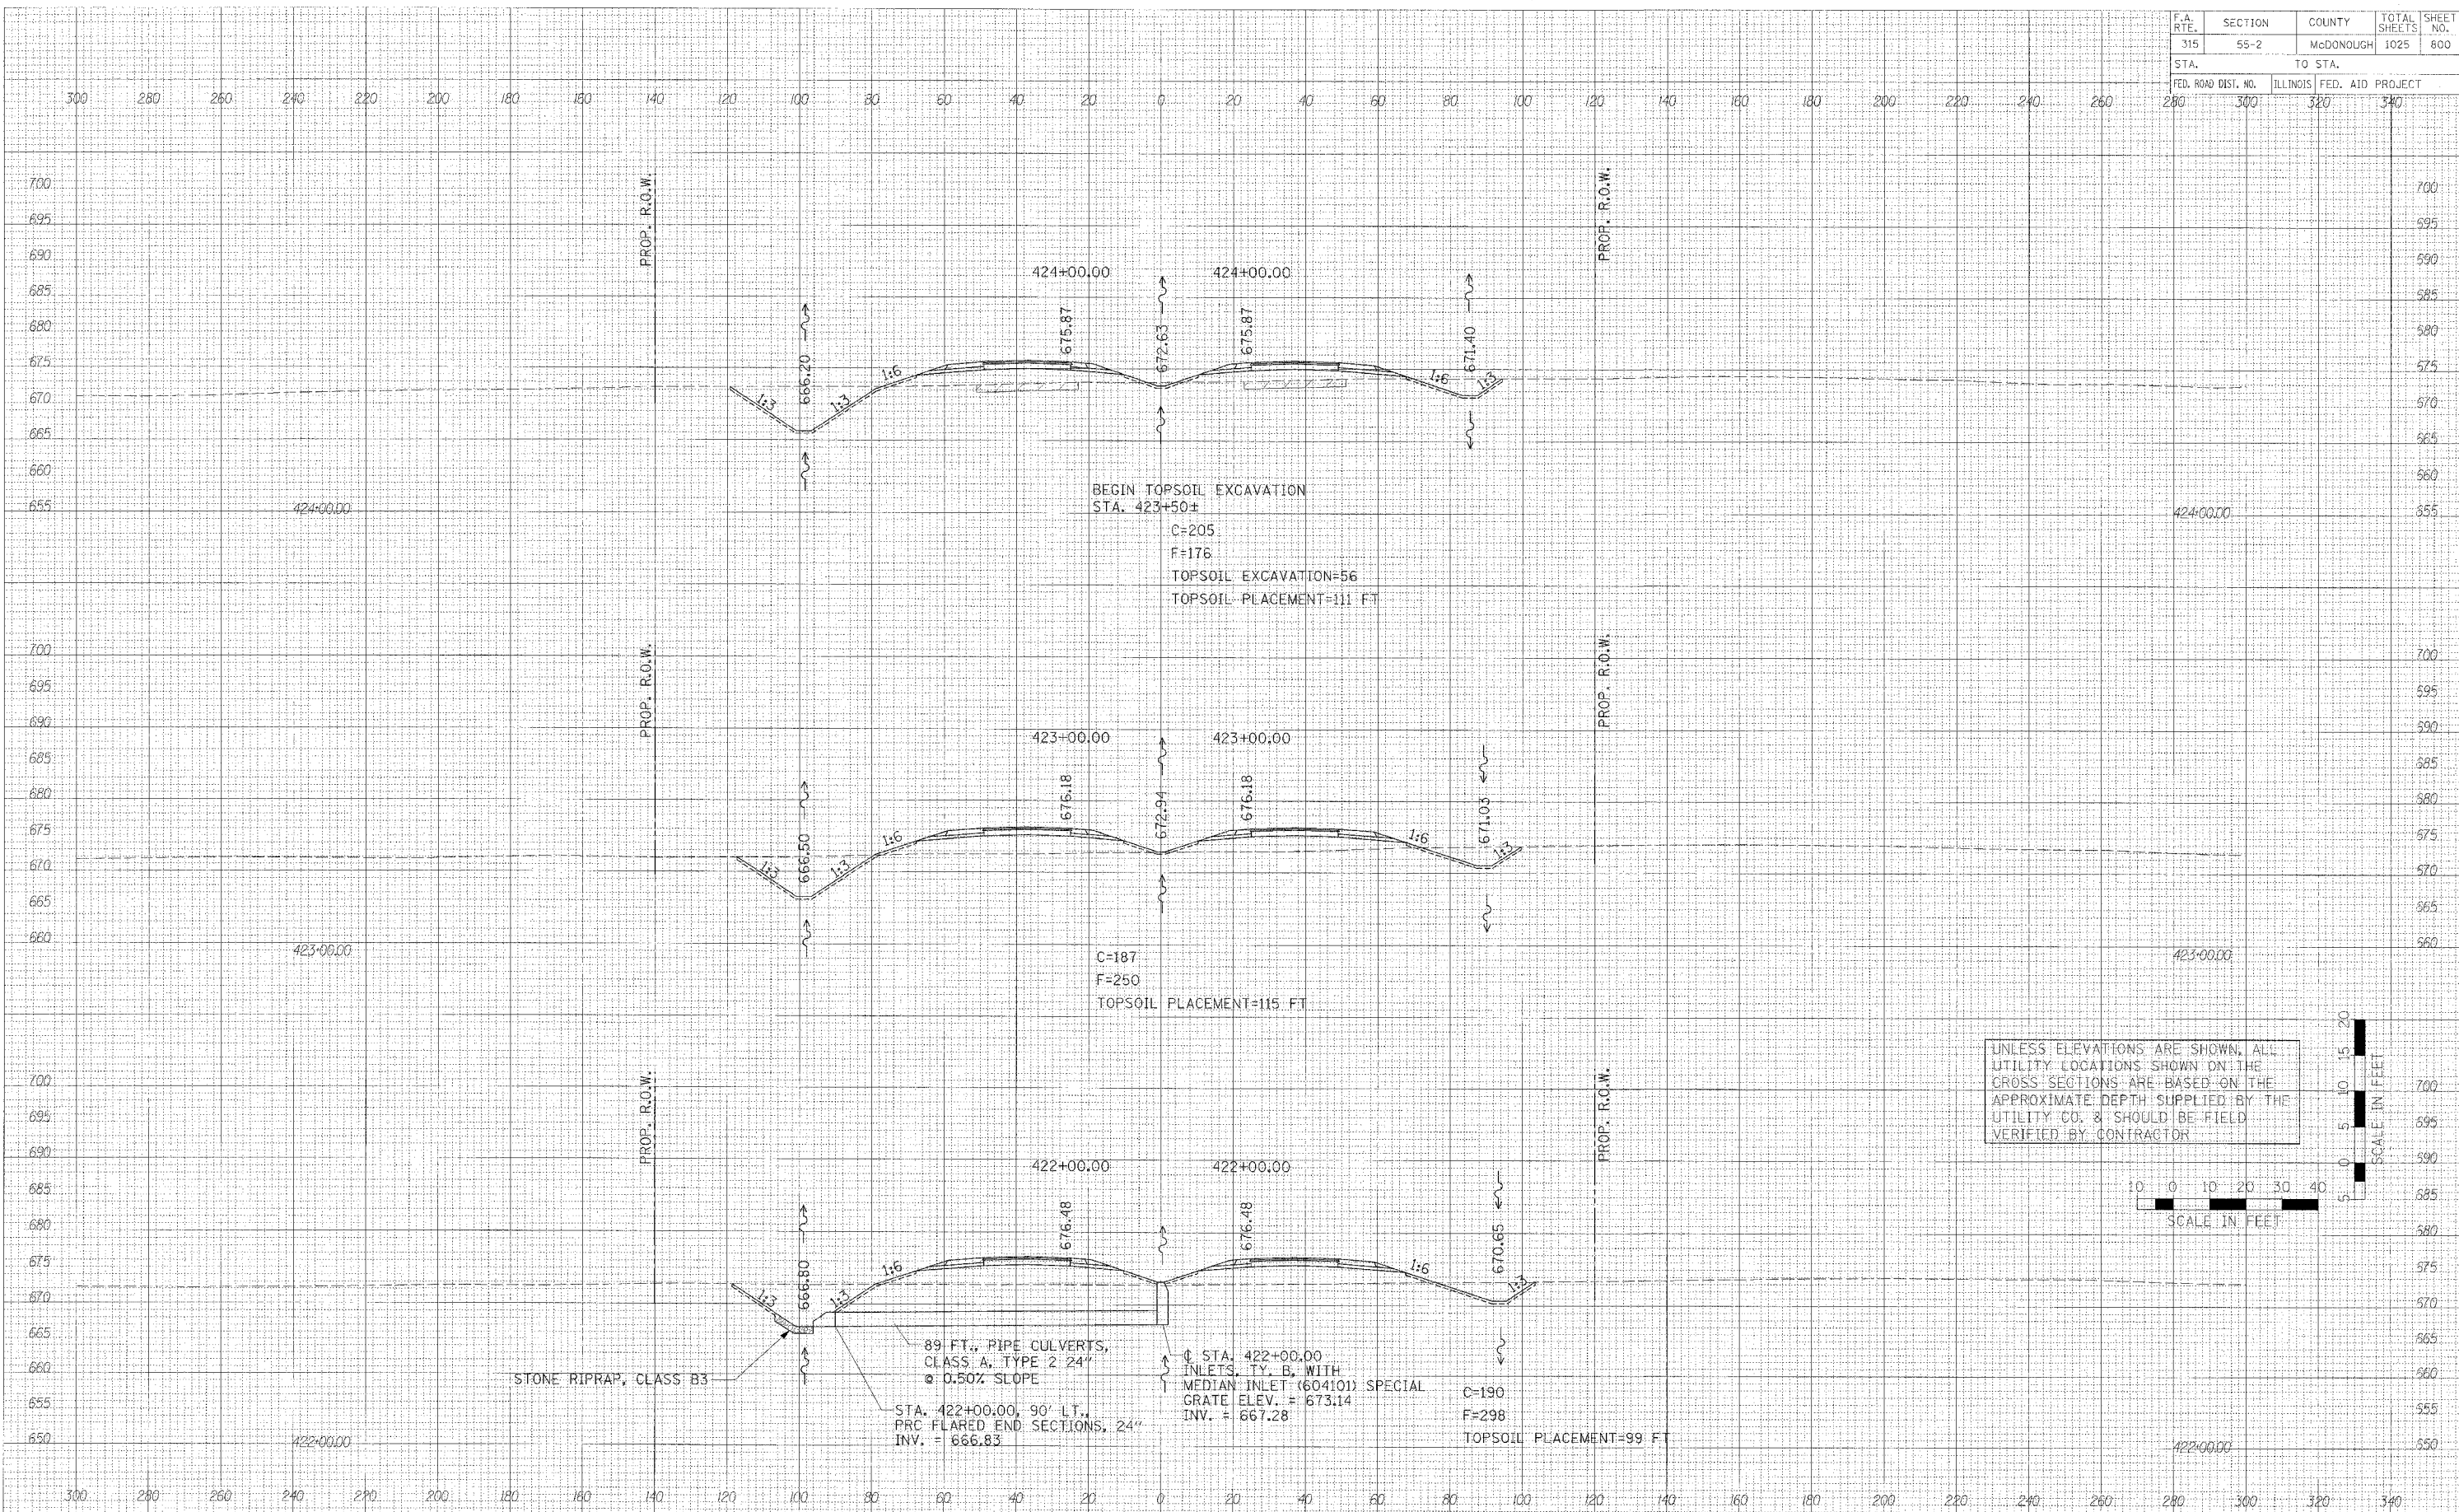

UNLESS ELEVATIONS ARE SHOWN, ALL UTILITY LOCATIONS SHOWN ON THE CROSS SECTIONS ARE BASED ON THE APPROXIMATE DEPTH SUPPLIED BY THE UTILITY CO. & SHOULD BE FIELD VERIFIED BY CONTRACTOR



**CROSS SECTIONS - IL. ROUTE 336**