


F.A. RTE.	SECTION	COUNTY	TOTAL SHEETS	SHEET NO.
315	55-2	McDONOUGH	1025	801
STA. 280		TO STA. 340		
FED. ROAD DIST. NO.		ILLINOIS FED. AID PROJECT		

FINAL SURVEY	STARTED	BY	DATE
NO.			

ORIGINAL SURVEY	STARTED	BY	DATE
NO.			

PLOT DATE = 4/24/14
FILE NAME = 8FLE14
PLOT SCALE = 8/3200
USER NAME = BJBF

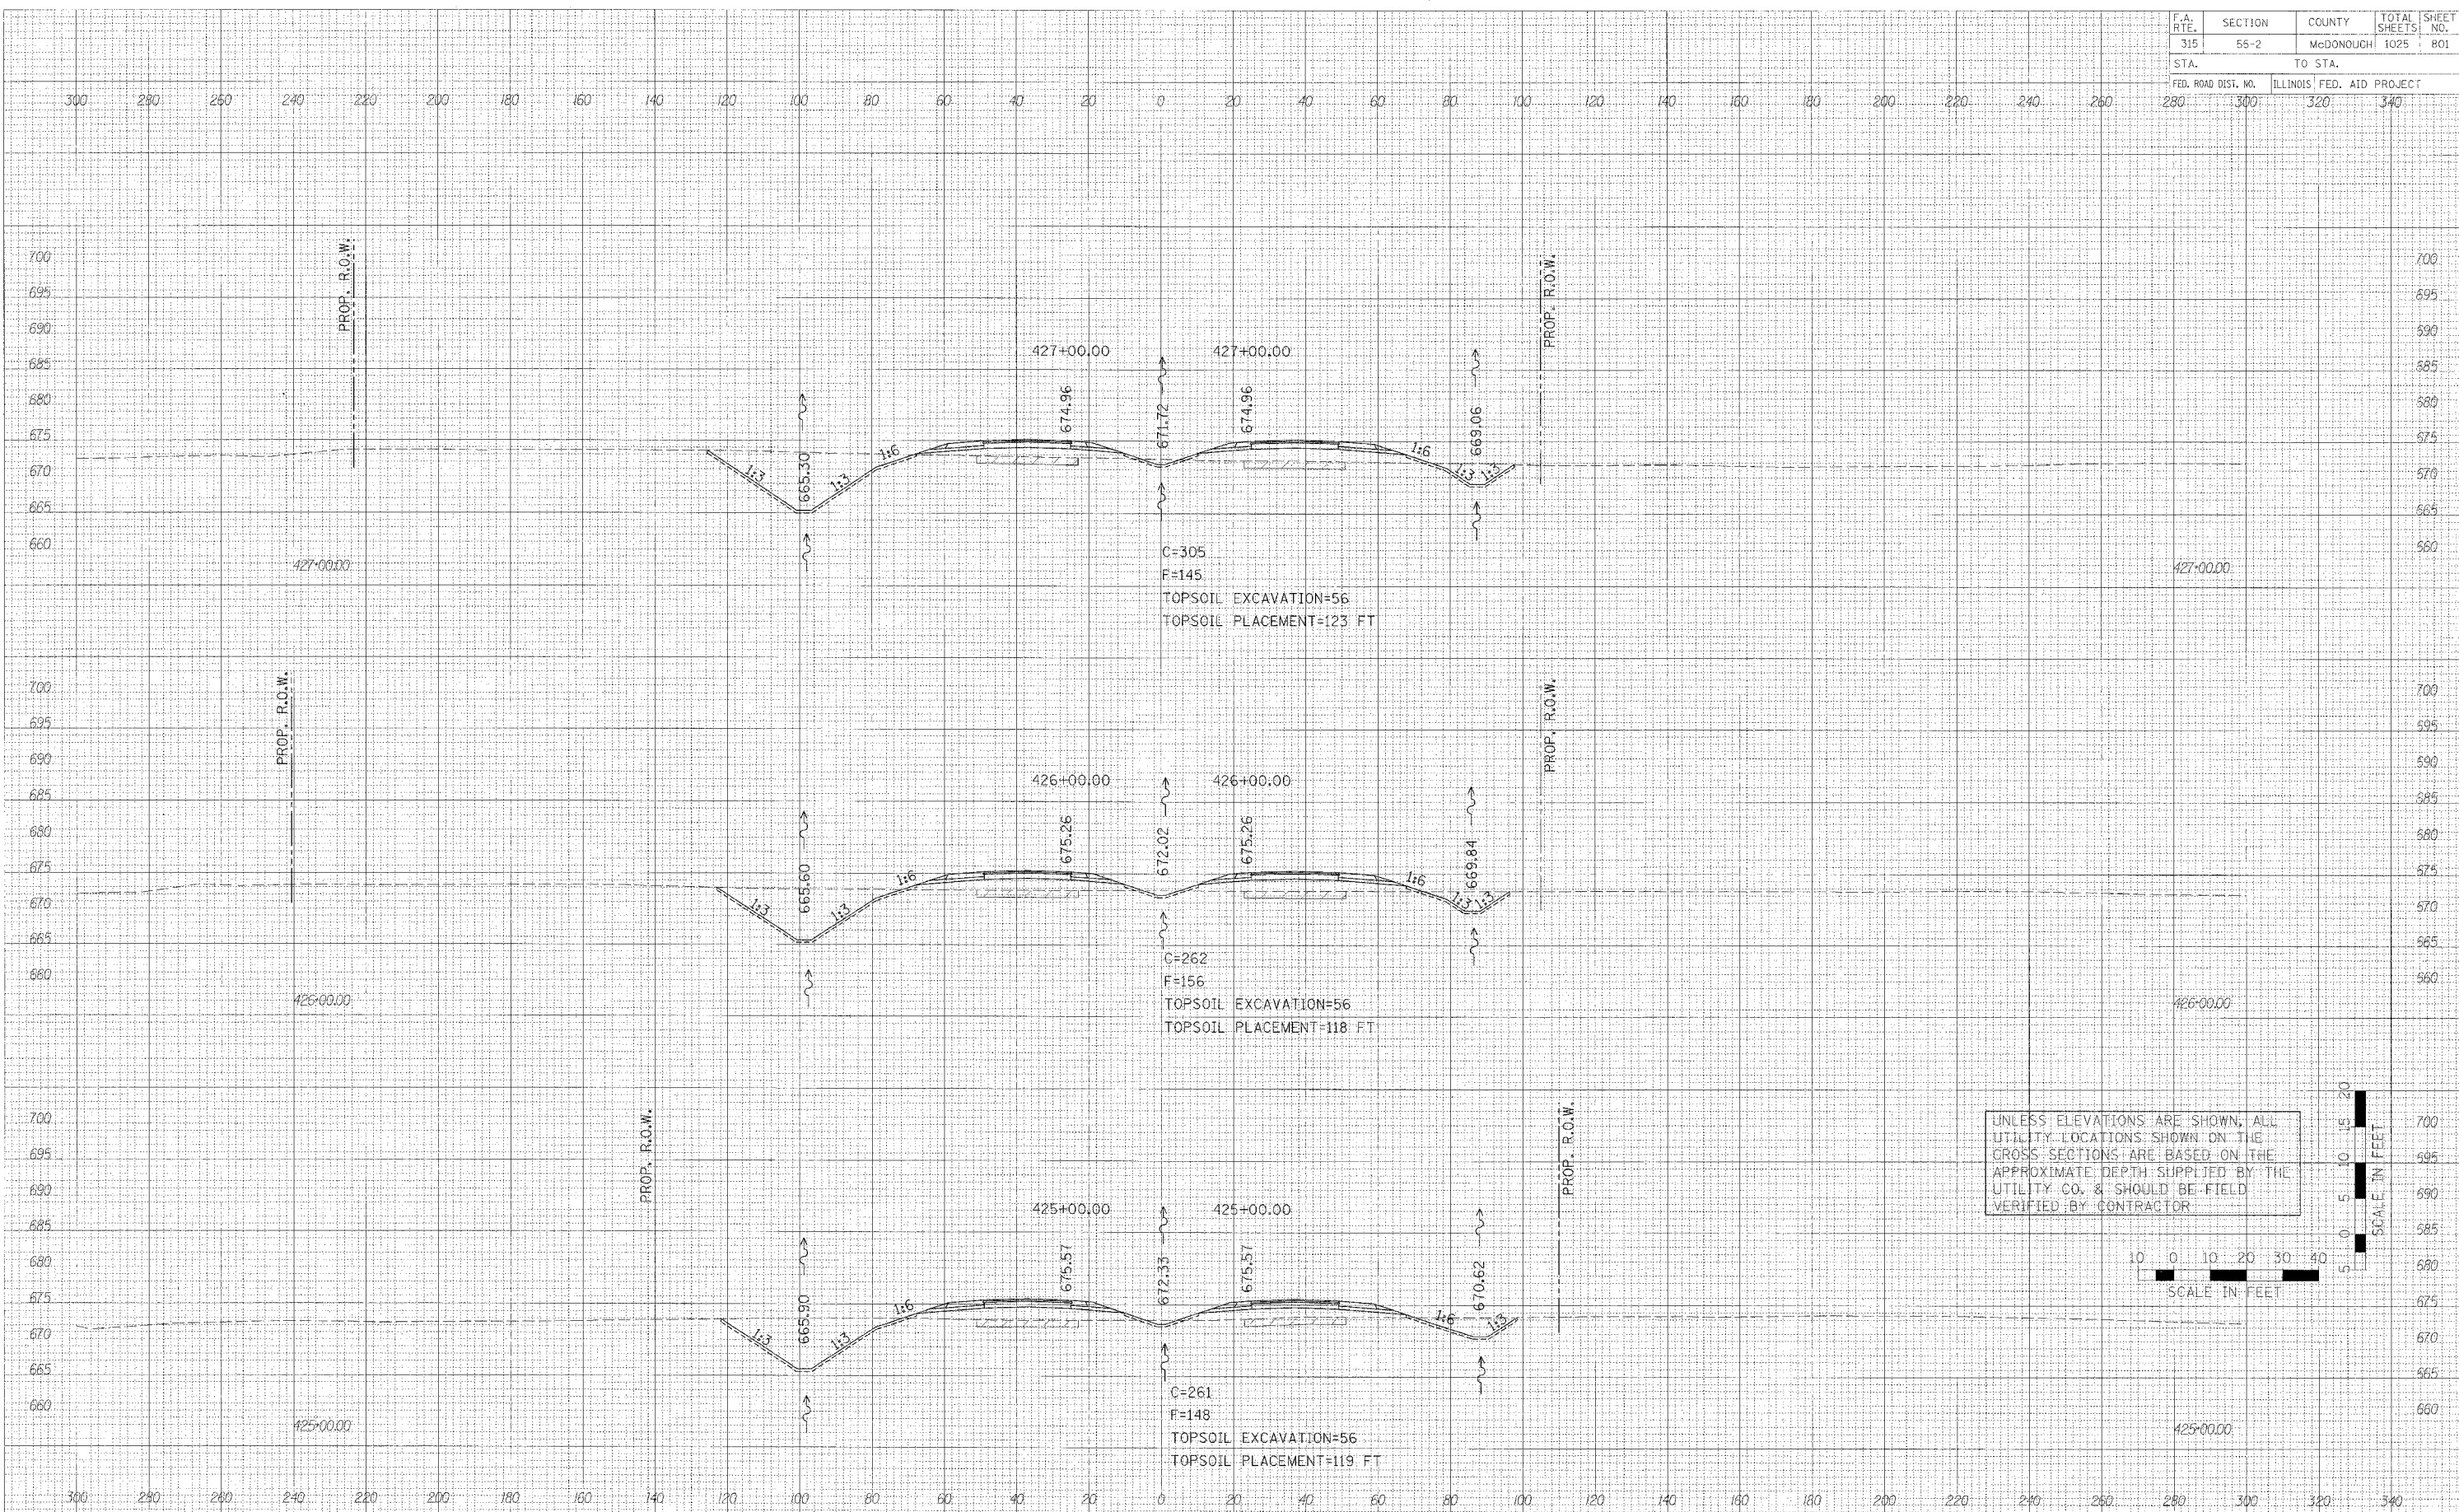

UNLESS ELEVATIONS ARE SHOWN, ALL UTILITY LOCATIONS SHOWN ON THE CROSS SECTIONS ARE BASED ON THE APPROXIMATE DEPTH SUPPLIED BY THE UTILITY CO. & SHOULD BE FIELD VERIFIED BY CONTRACTOR



**CROSS SECTIONS - IL. ROUTE 336**