


F.A. RTE.	SECTION	COUNTY	TOTAL SHEETS	SHEET NO.
315	55-2	McDONOUGH	1025	812
STA.		TO STA.		
FED. ROAD DIST. NO.		ILLINOIS FED. AID PROJECT		
280		300 320 340		


FINAL SURVEY	SURVEY	DATE
NOTE BOOK	PLATT	
NO.	NO.	

ORIGINAL SURVEY	SURVEY	DATE
NOTE BOOK	PLATT	
NO.	NO.	

PLOT DATE = DATE*
 PLOT SCALE = FEET*
 PLOT NAME = USER*
 USER NAME = USER*

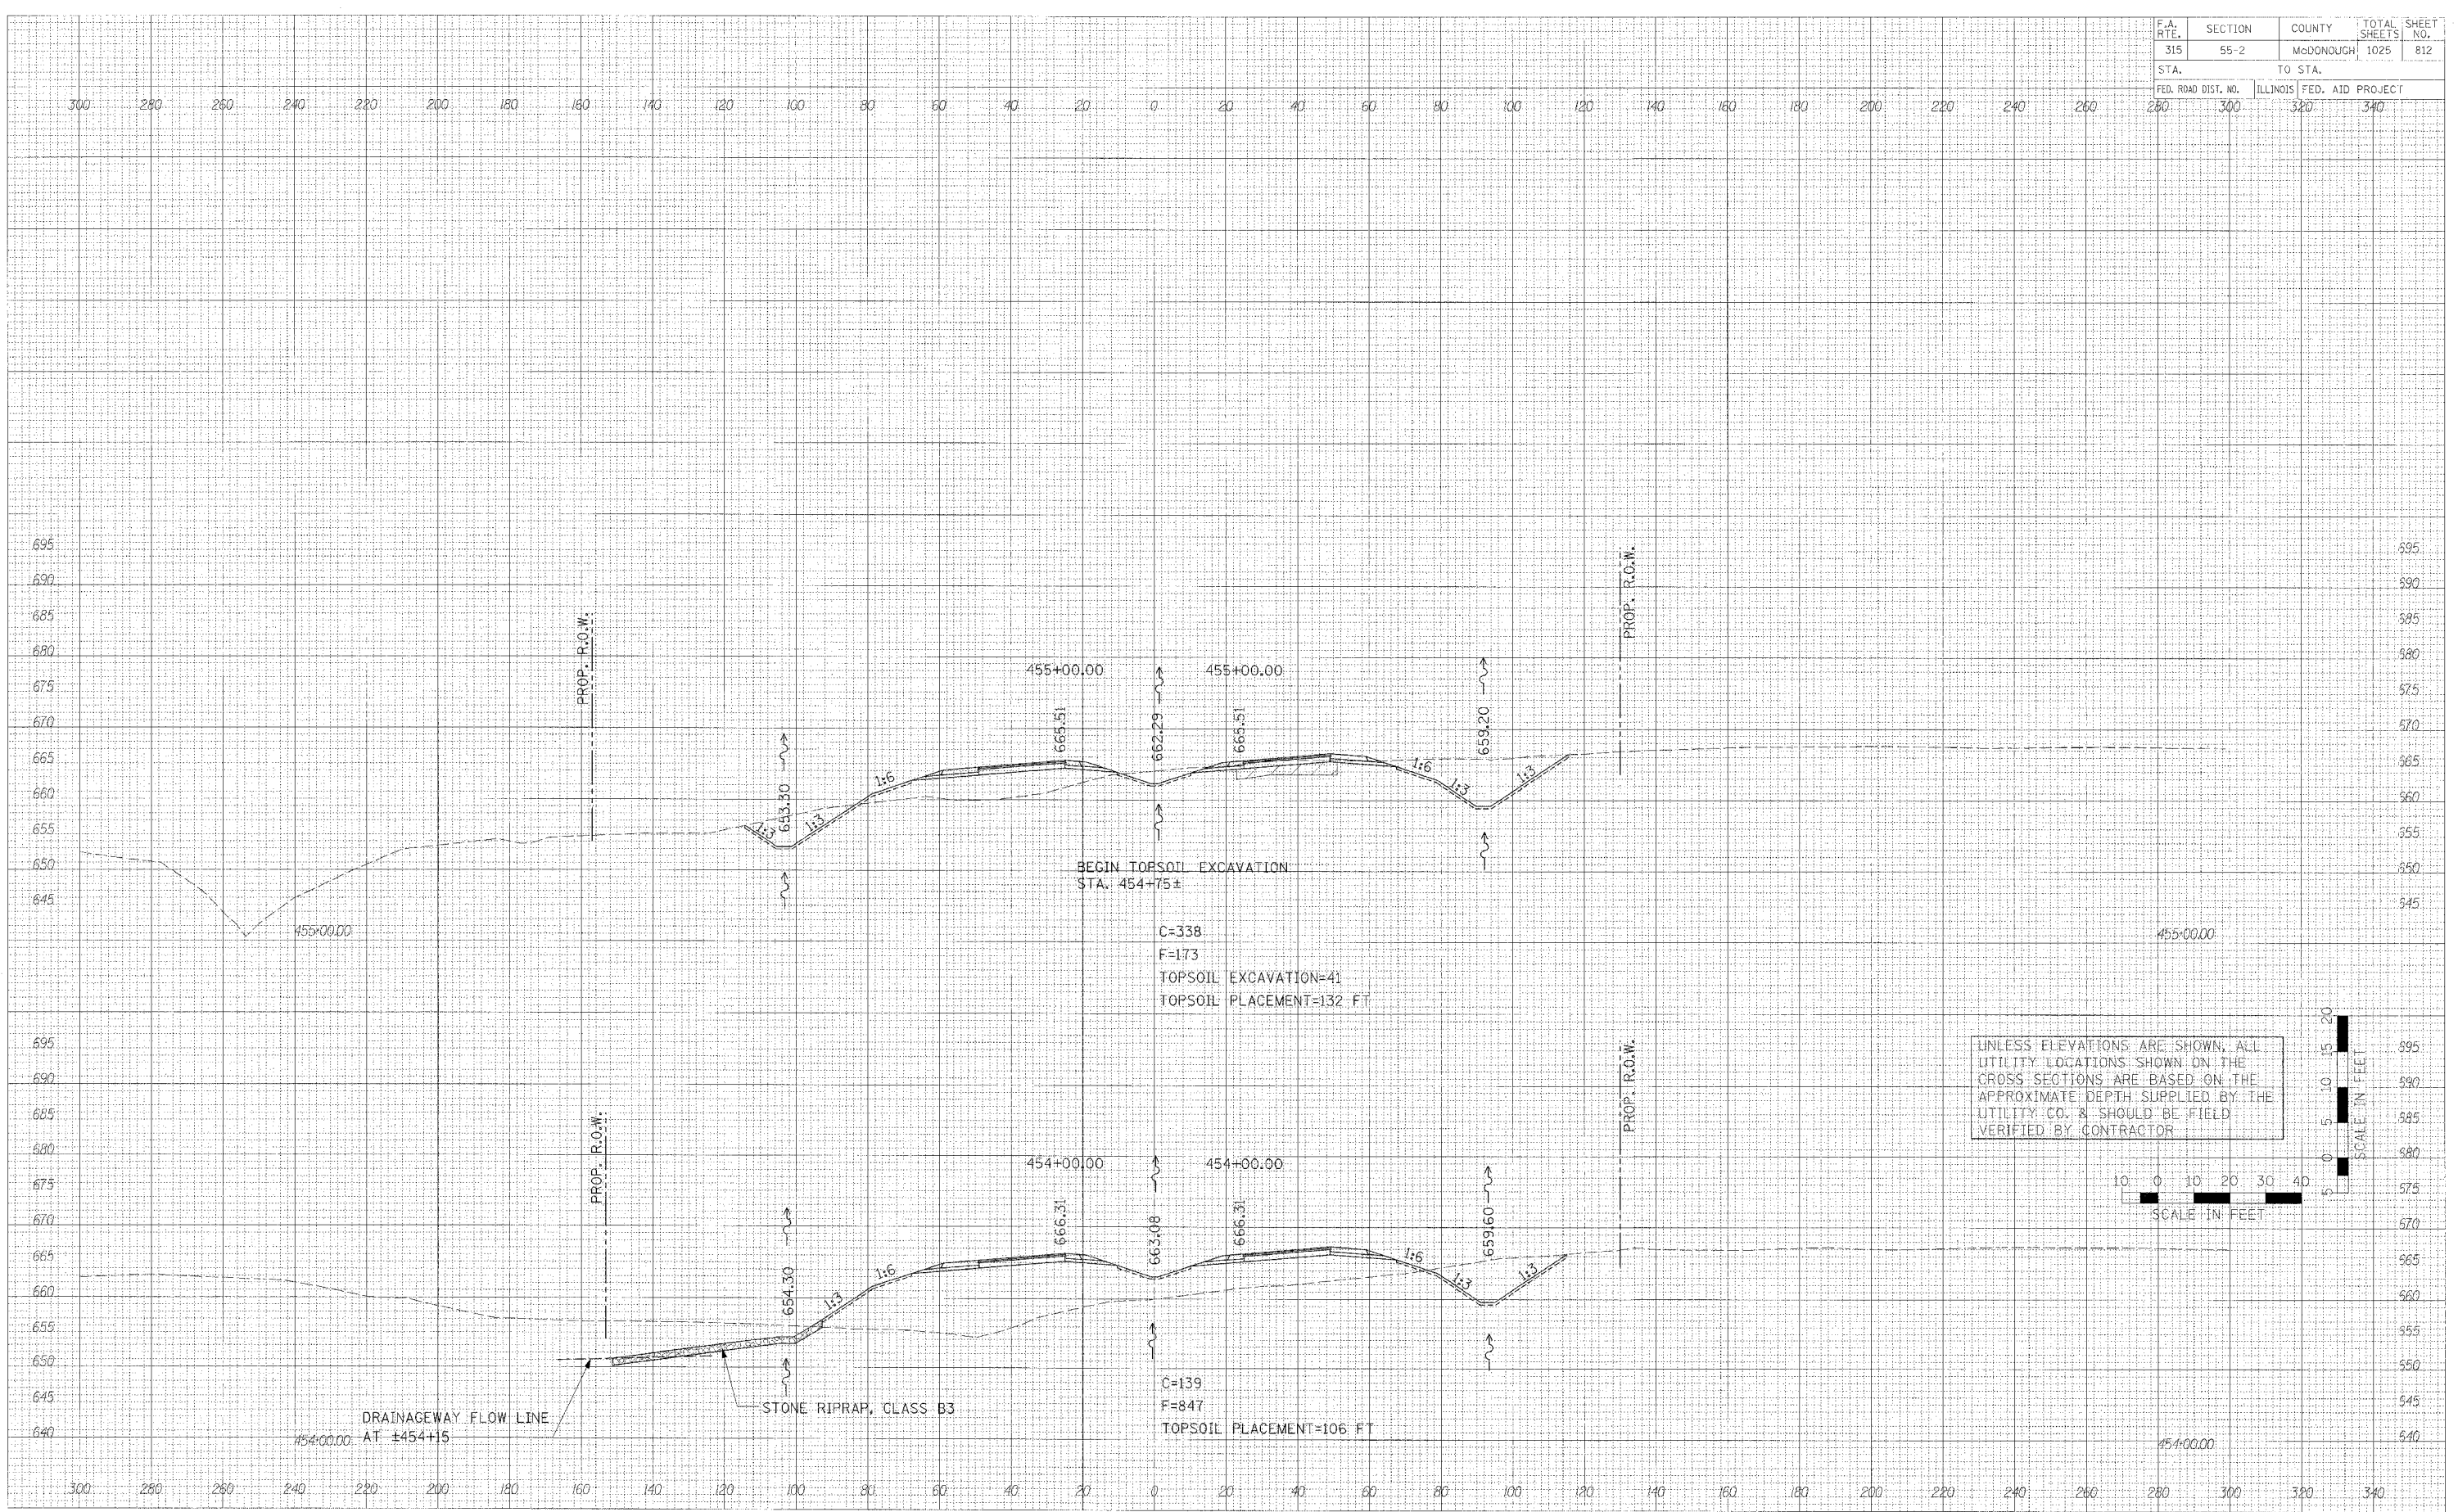

UNLESS ELEVATIONS ARE SHOWN, ALL UTILITY LOCATIONS SHOWN ON THE CROSS SECTIONS ARE BASED ON THE APPROXIMATE DEPTH SUPPLIED BY THE UTILITY CO. & SHOULD BE FIELD VERIFIED BY CONTRACTOR

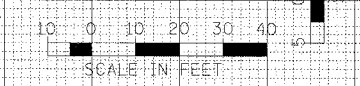

CROSS SECTIONS - IL. ROUTE 336