


F.A. RTE.	SECTION	COUNTY	TOTAL SHEETS	SHEET NO.
315	55-2	McDONOUGH	1025	832
STA. 280 TO STA. 340		FED. AID PROJECT		

DATE	
BY	
FINAL SURVEY	
NOTE BOOK	
AREA CHECKED	

DATE	
BY	
SURVEYED	
PLOTTED	
NOTE BOOK	
AREA CHECKED	

PLOT DATE = 04/15/08
 FILE NAME = 415143.dwg
 PLOT SCALE = 1/4"=1'-0"
 USER NAME = RUSBR

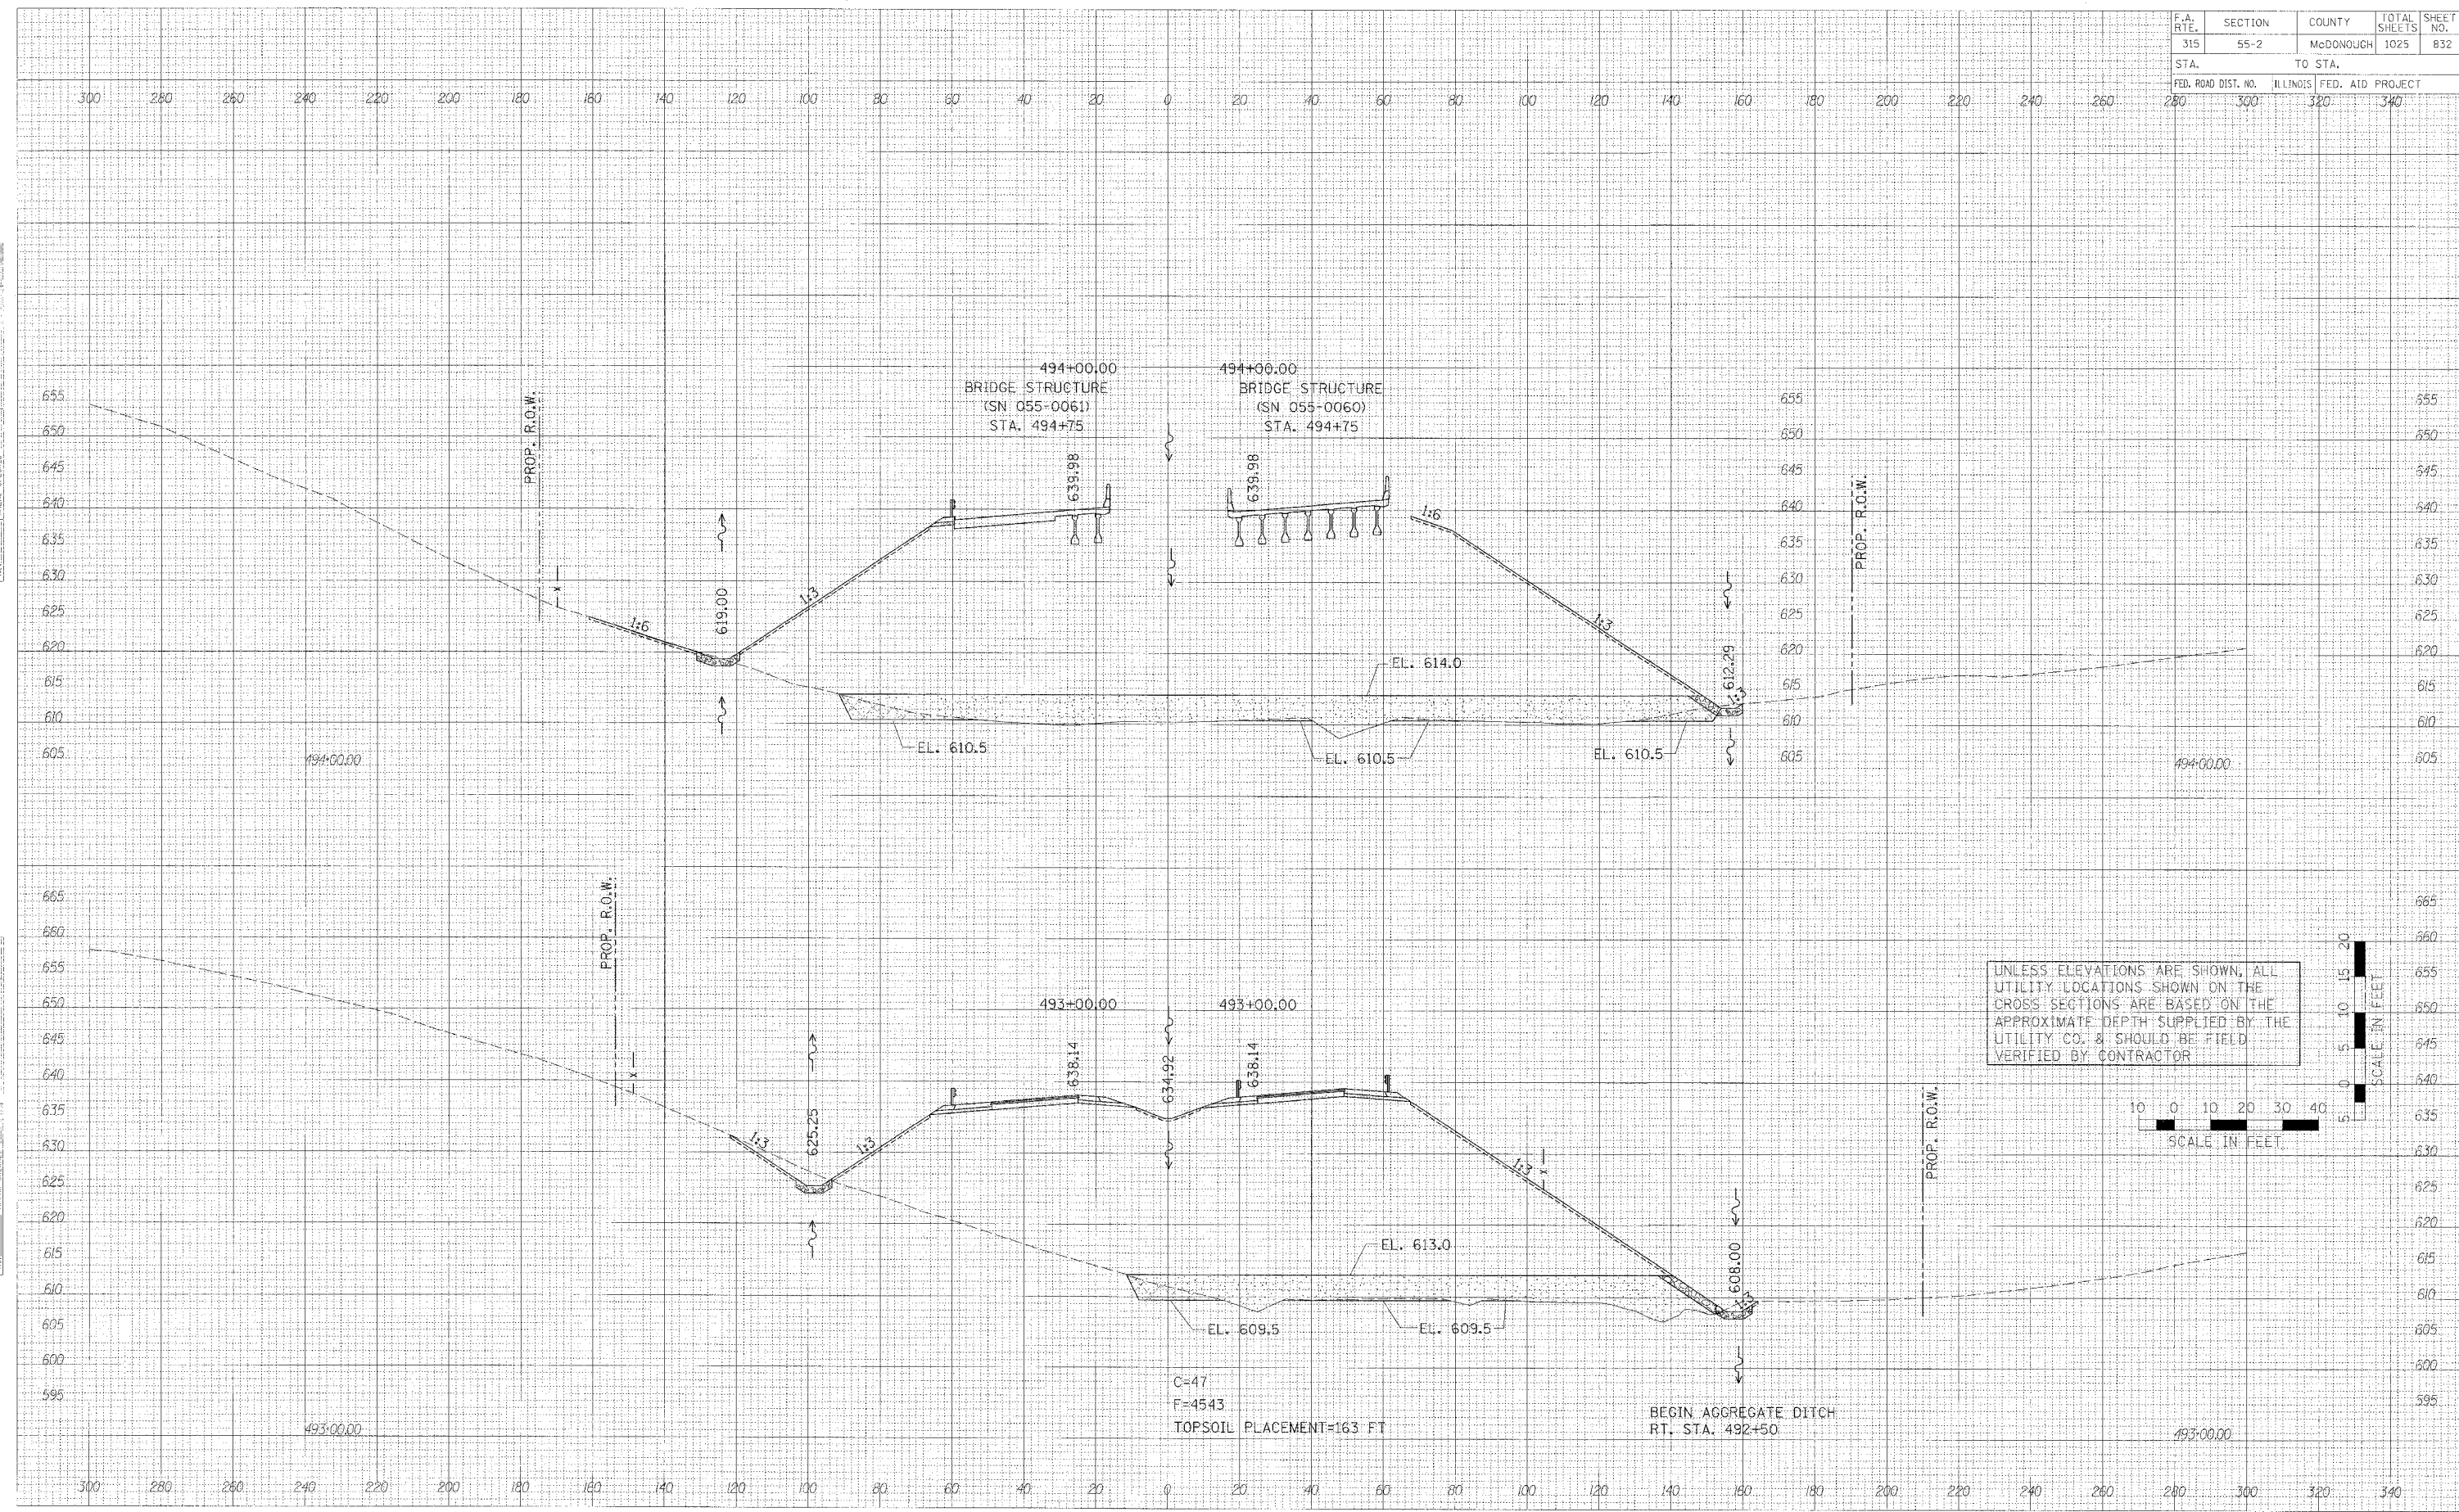

CROSS SECTIONS - IL ROUTE 336