


F.A. RTE.	SECTION	COUNTY	TOTAL SHEETS	SHEET NO.
315	55-2	McDONOUGH	1025	833
STA. 280 TO STA. 340		FED. ROAD DIST. NO. ILLINOIS FED. AID PROJECT		

DATE	
BY	
FINAL SURVEY PLOTTED	
NOTE BOOK NO.	
AREA CHECKED	

DATE	
BY	
FINAL SURVEY PLOTTED	
NOTE BOOK NO.	
AREA CHECKED	

PLOT DATE = 04/15/14
 FILE NAME = 011414
 PLOT SCALE = 45/1
 USER NAME = 0115/14

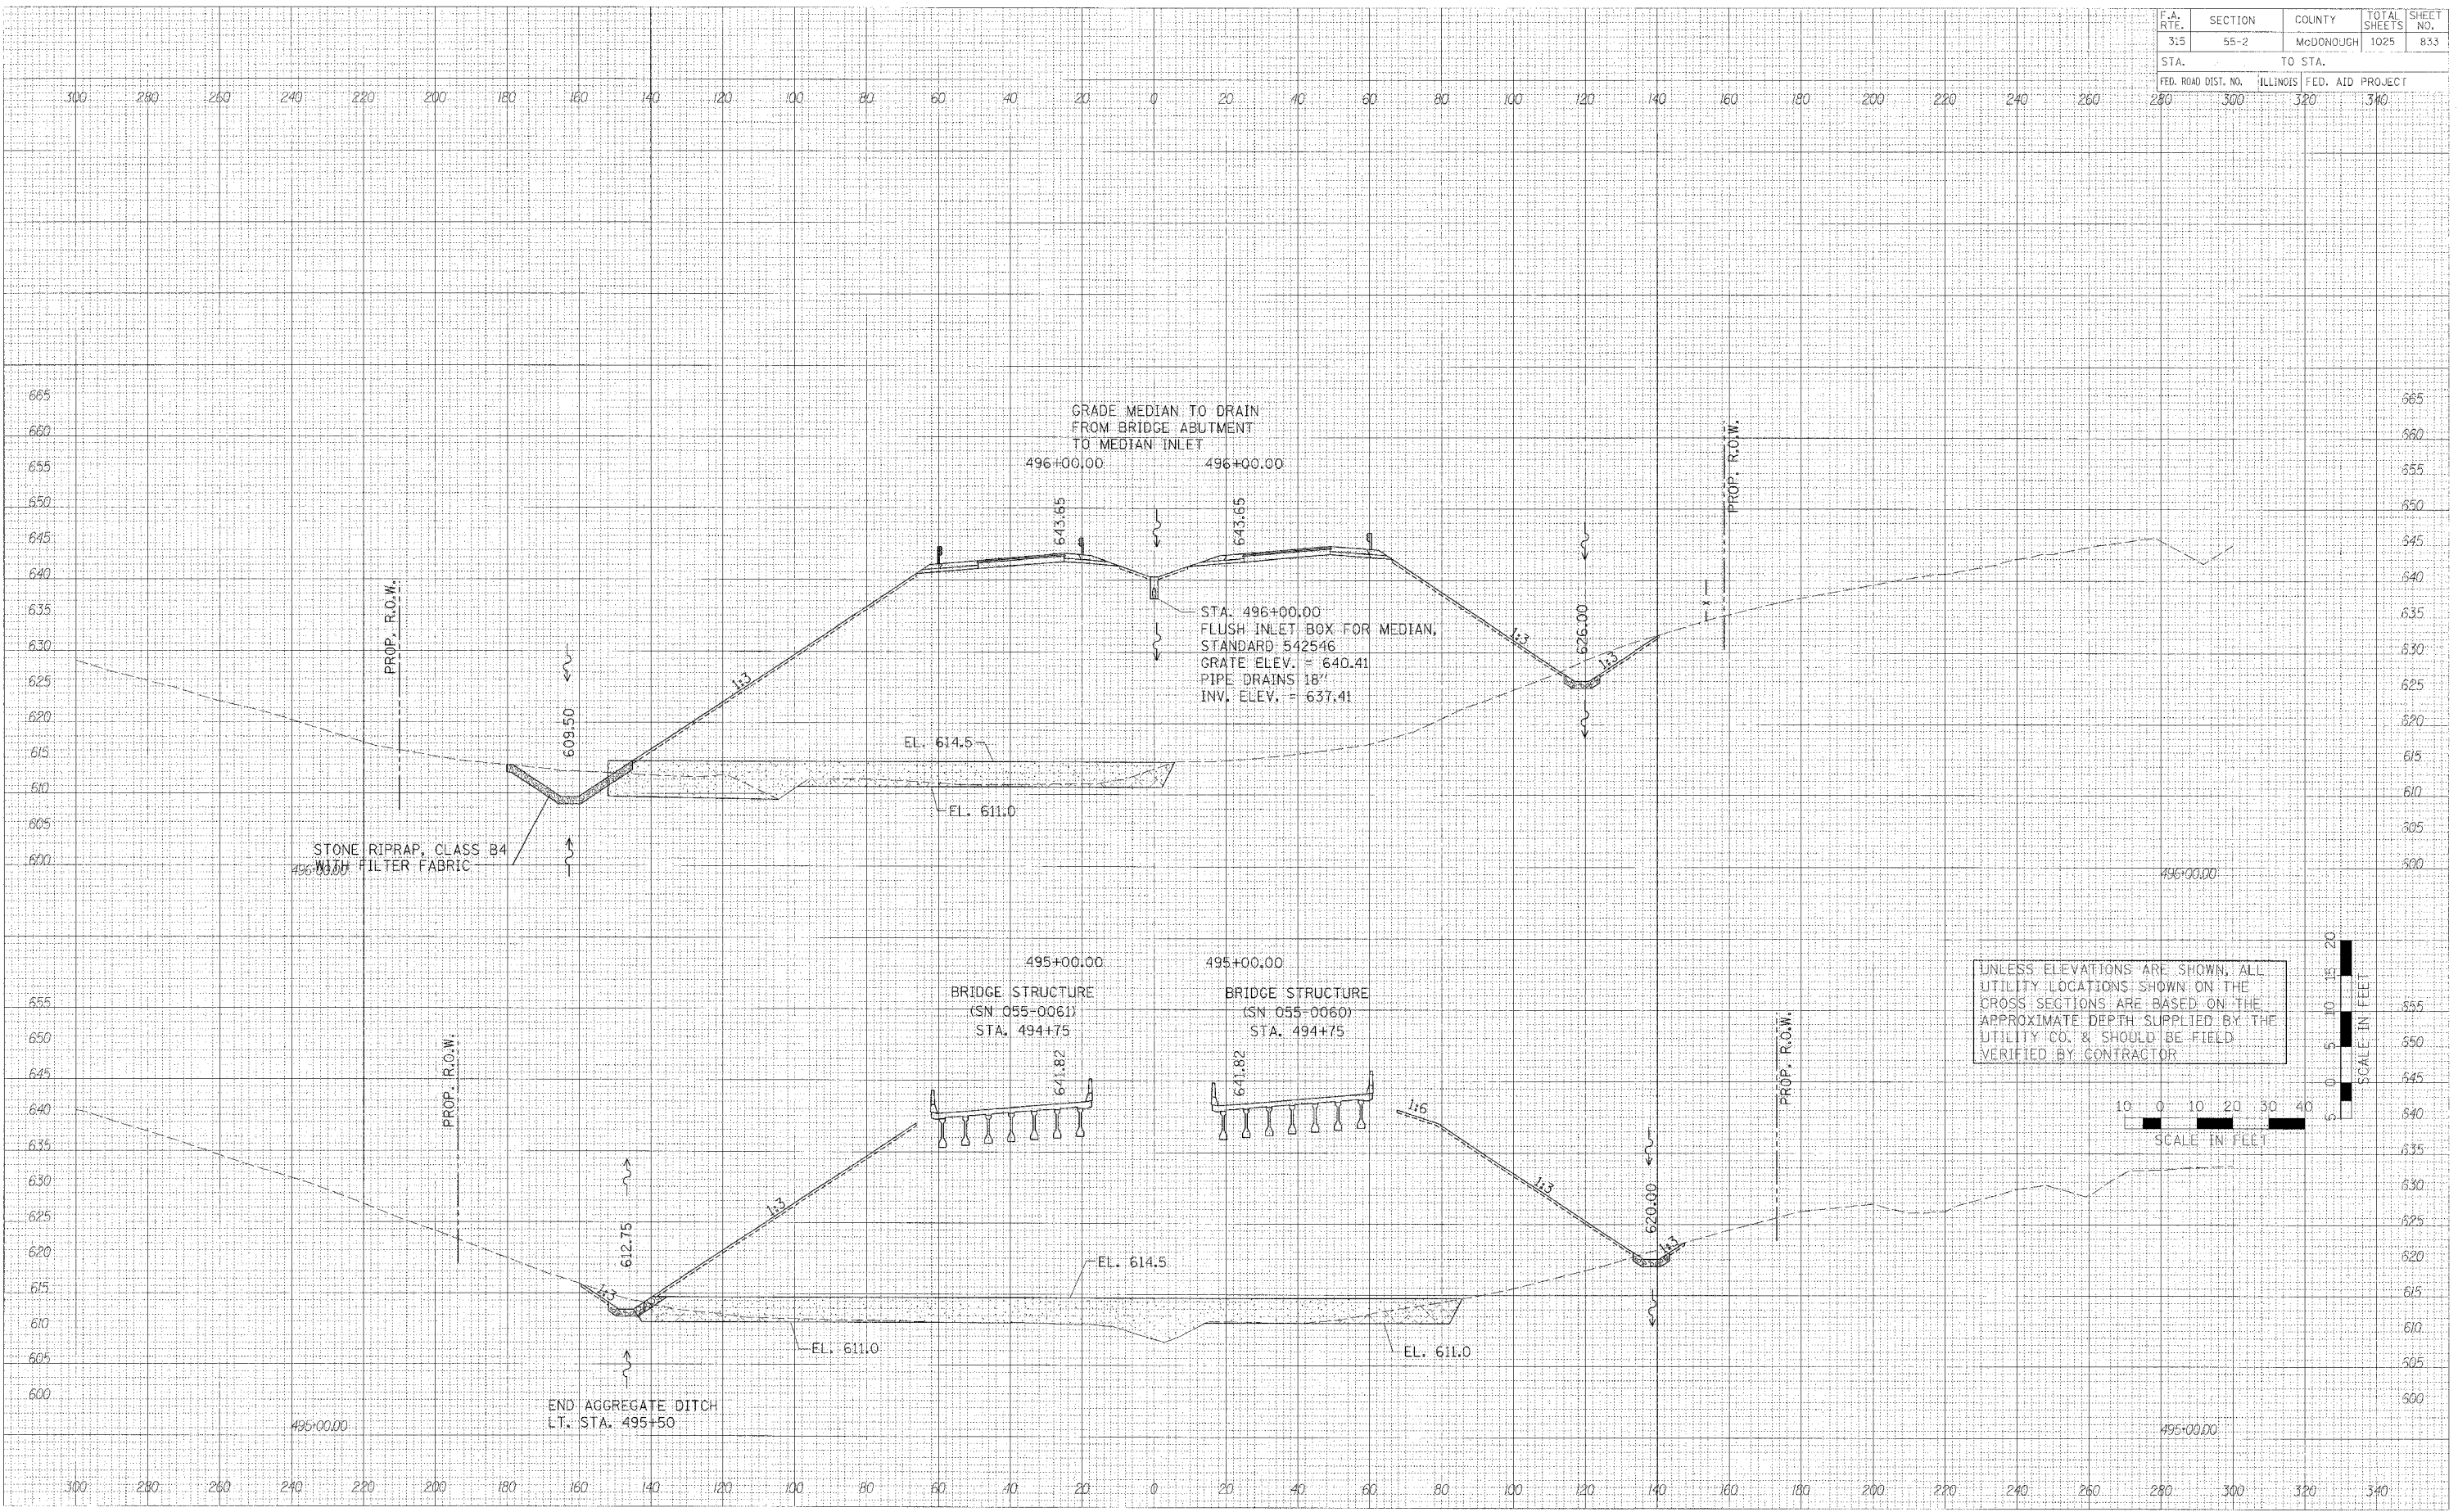

CROSS SECTIONS - IL ROUTE 336