


F.A. RTE.	SECTION	COUNTY	TOTAL SHEETS	SHEET NO.
315	55-2	McDONOUGH	1025	837
STA. 280		TO STA. 340		
FED. ROAD DIST. NO. ILLINOIS		FED. AID PROJECT		


DATE	
DESIGNED BY	
CHECKED BY	
PLOTTED BY	
NOTE BOOK	
AREAS	
AREAS CHECKED	
NO.	

DATE	
DESIGNED BY	
CHECKED BY	
PLOTTED BY	
NOTE BOOK	
AREAS	
AREAS CHECKED	
NO.	

PLOT DATE = 04/26/06
 FILE NAME = 051116.dwg
 USER NAME = MUSEW

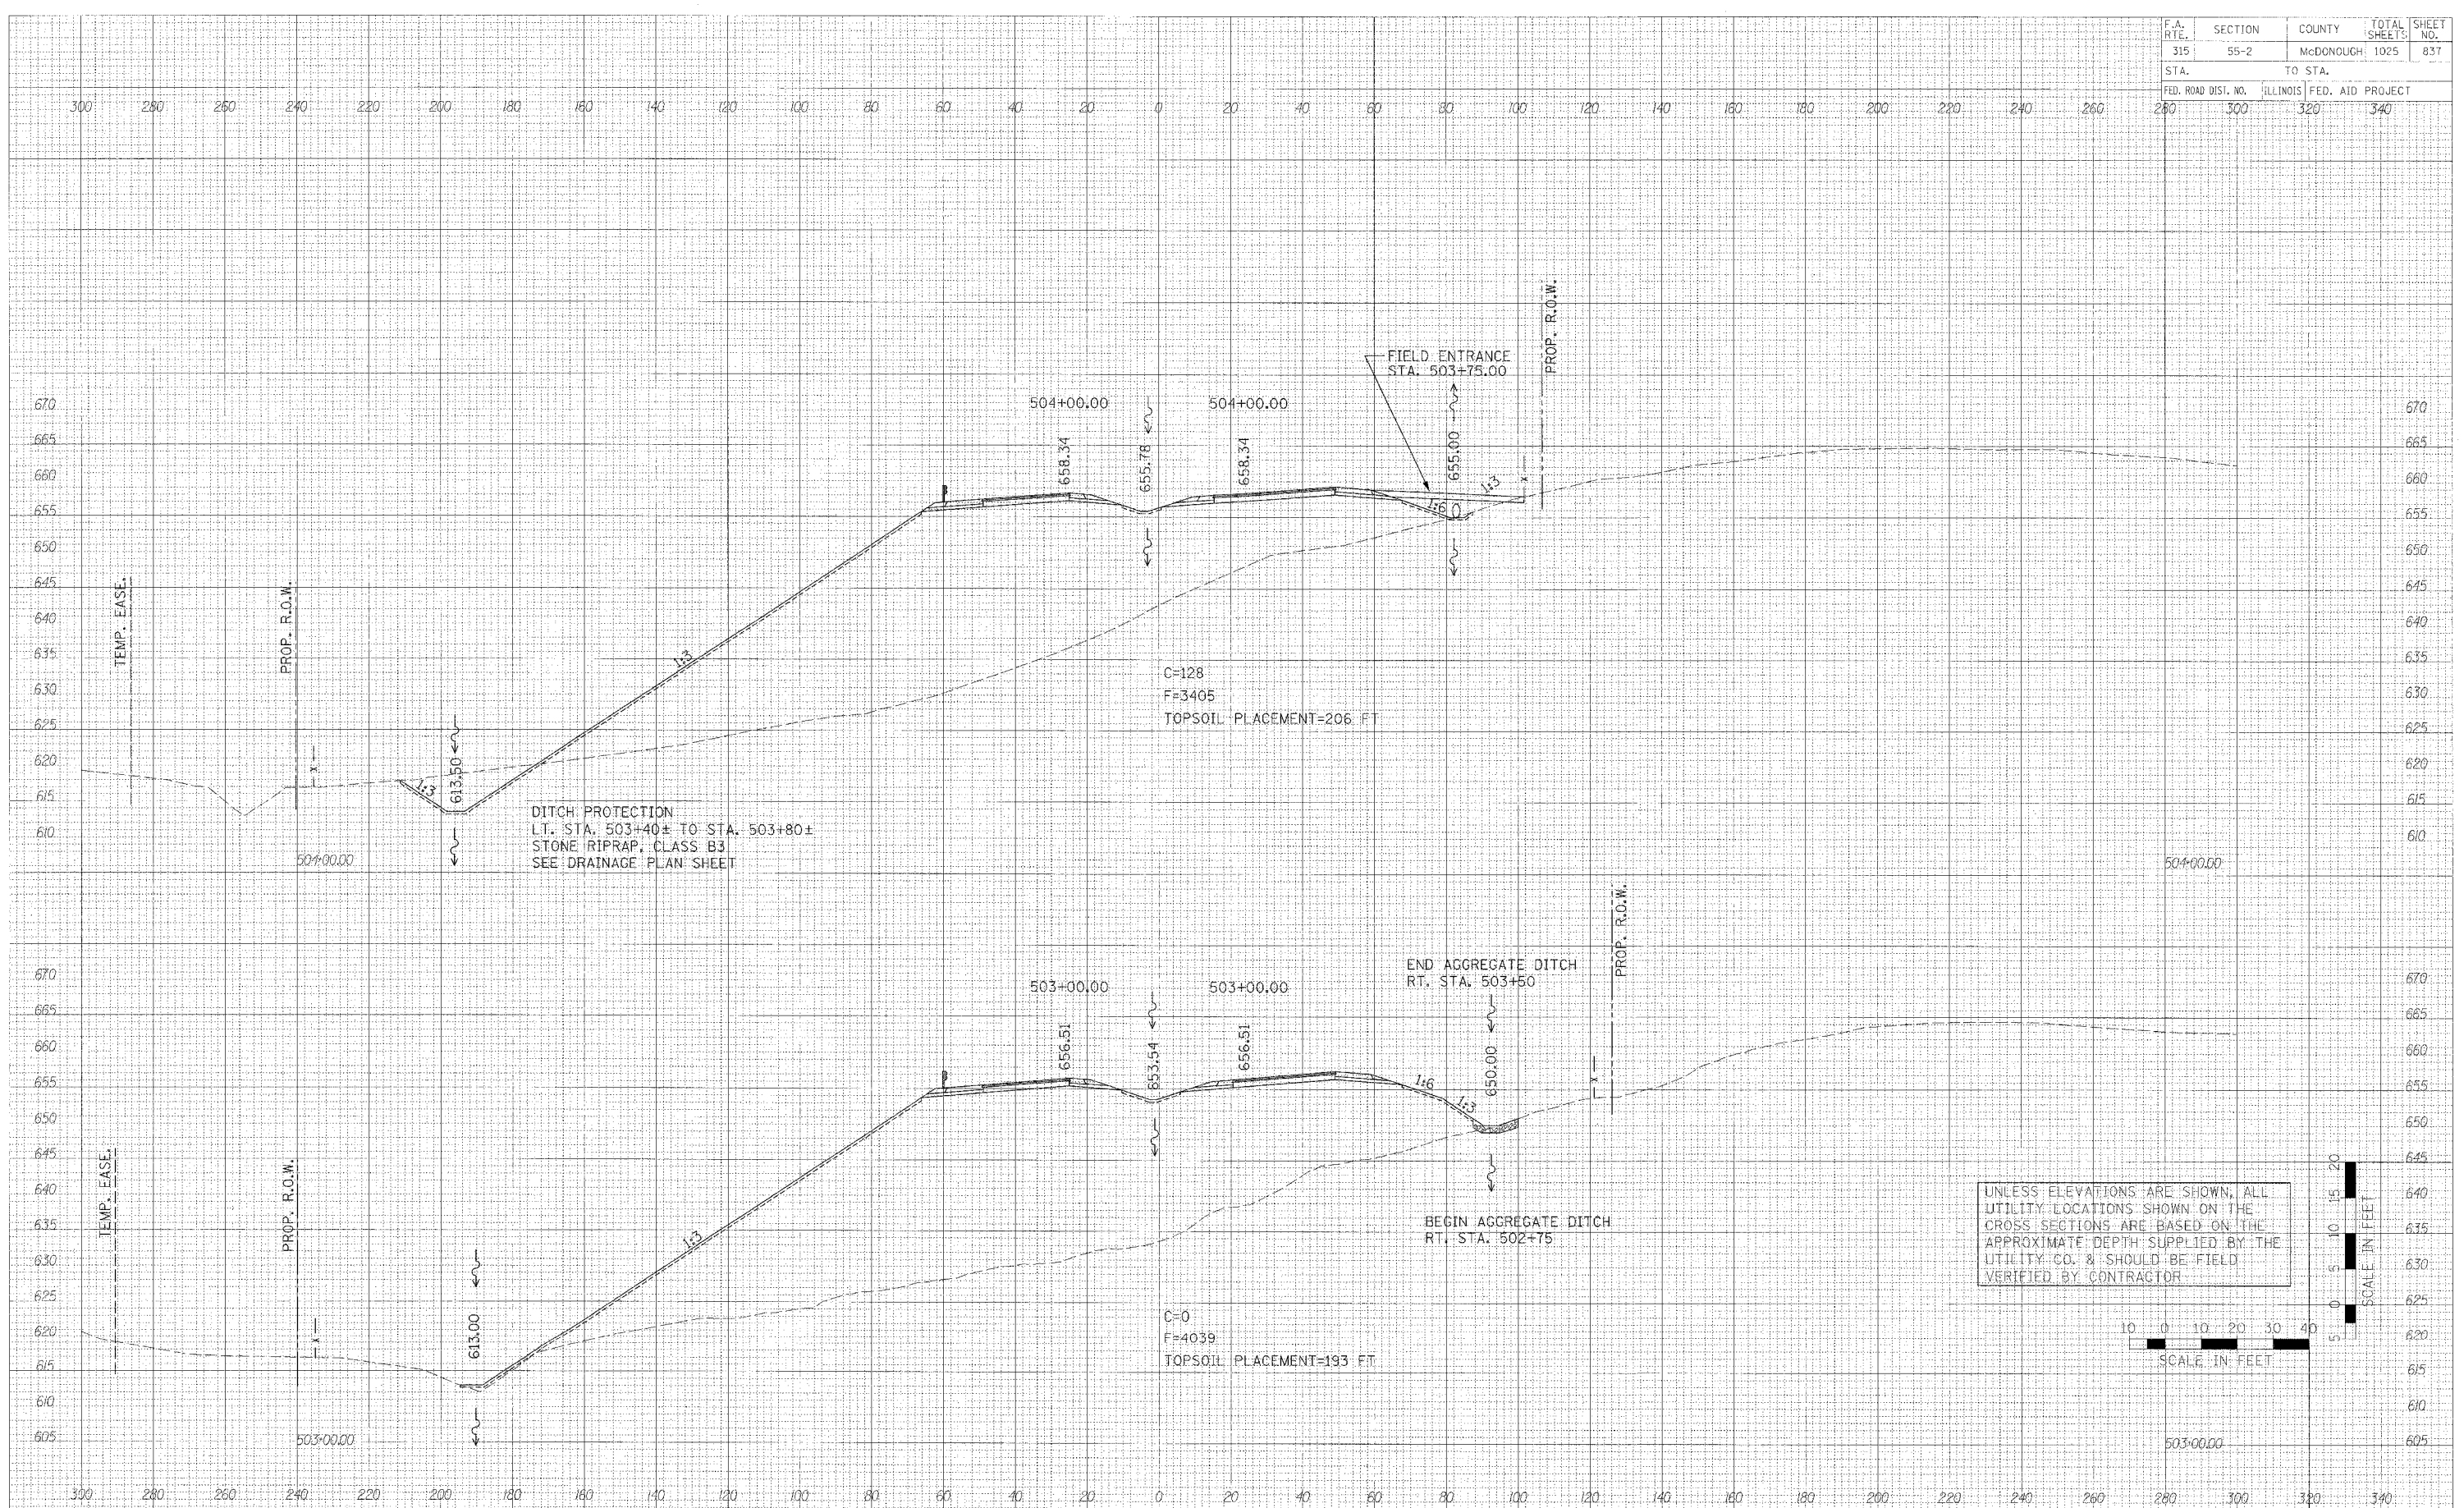

UNLESS ELEVATIONS ARE SHOWN, ALL UTILITY LOCATIONS SHOWN ON THE CROSS SECTIONS ARE BASED ON THE APPROXIMATE DEPTH SUPPLIED BY THE UTILITY CO. & SHOULD BE FIELD VERIFIED BY CONTRACTOR

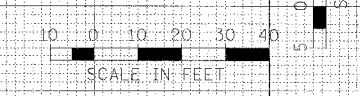

CROSS SECTIONS - IL. ROUTE 336