


| | | | | |
|---------------------|---------|---------------------------|--------------|-----------|
| F.A. RTE. | SECTION | COUNTY | TOTAL SHEETS | SHEET NO. |
| 315 | 55-2 | McDONOUGH | 1025 | 841 |
| STA. | | TO STA. | | |
| FED. ROAD DIST. NO. | | ILLINOIS FED. AID PROJECT | | |
| 280 | 300 | 320 | 340 | |

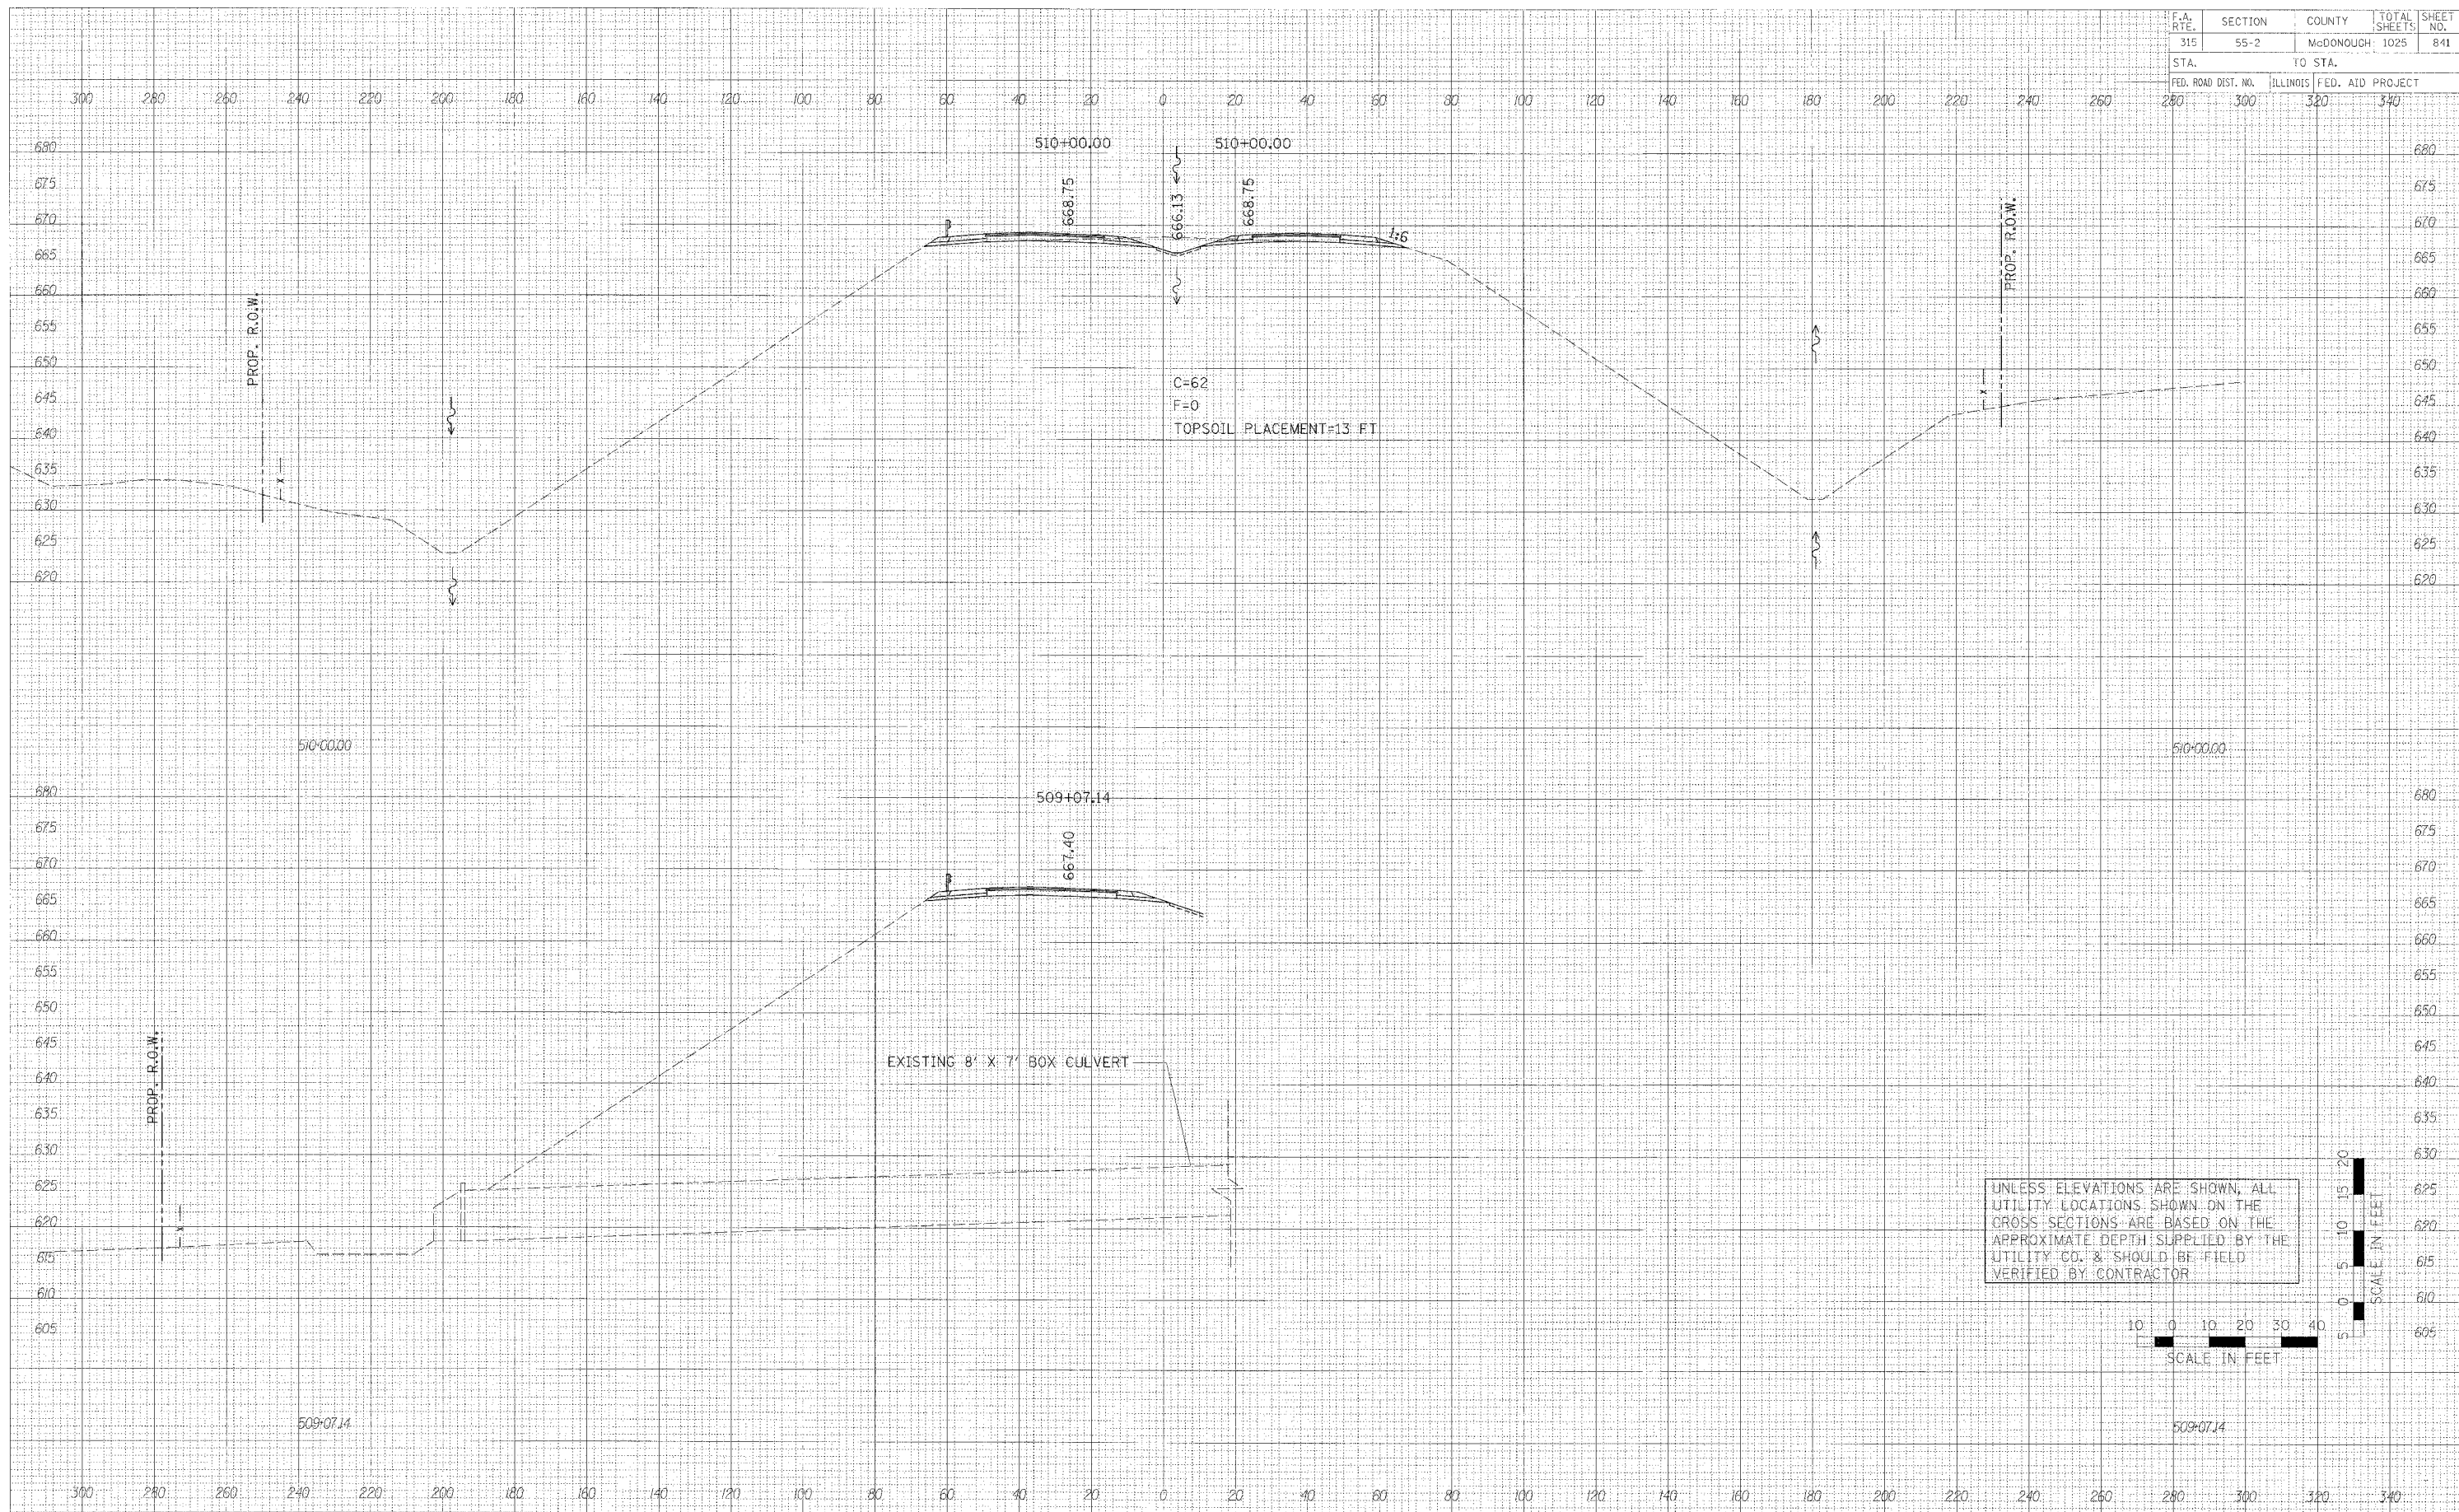

UNLESS ELEVATIONS ARE SHOWN, ALL UTILITY LOCATIONS SHOWN ON THE CROSS SECTIONS ARE BASED ON THE APPROXIMATE DEPTH SUPPLIED BY THE UTILITY CO. & SHOULD BE FIELD VERIFIED BY CONTRACTOR



| | |
|-----------------|----------|
| HIBAL | DATE |
| SURVEY | BY |
| NOTE BOOK | PLOTTED |
| AREAS | TEMPLATE |
| ADJUST. CHECKED | |

| | |
|-----------------|----------|
| ORIGINAL | DATE |
| SURVEY | BY |
| NOTE BOOK | PLOTTED |
| AREAS | TEMPLATE |
| ADJUST. CHECKED | |

PLOT DATE: * 04/05
FILE NAME: * 011119
USER NAME: * 000000

CROSS SECTIONS - IL ROUTE 336