


F.A. RTE.	SECTION	COUNTY	TOTAL SHEETS	SHEET NO.
315	55-2	MCDONOUGH	1025	843
STA.		TO STA.		
FED. ROAD DIST. NO.		ILLINOIS	FED. AID PROJECT	
280	300	320	340	

FINAL SURVEY PLOTTED
 SURVEY PLOTTED
 NOTE BOOK
 AREA
 LABEL CHECKED
 DATE

ORIGINAL SURVEY PLOTTED
 SURVEY PLOTTED
 NOTE BOOK
 AREA
 LABEL CHECKED
 DATE

PLOT DATE = 04/26/06
 FILE NAME = 01FILES
 USER NAME = 01USURV

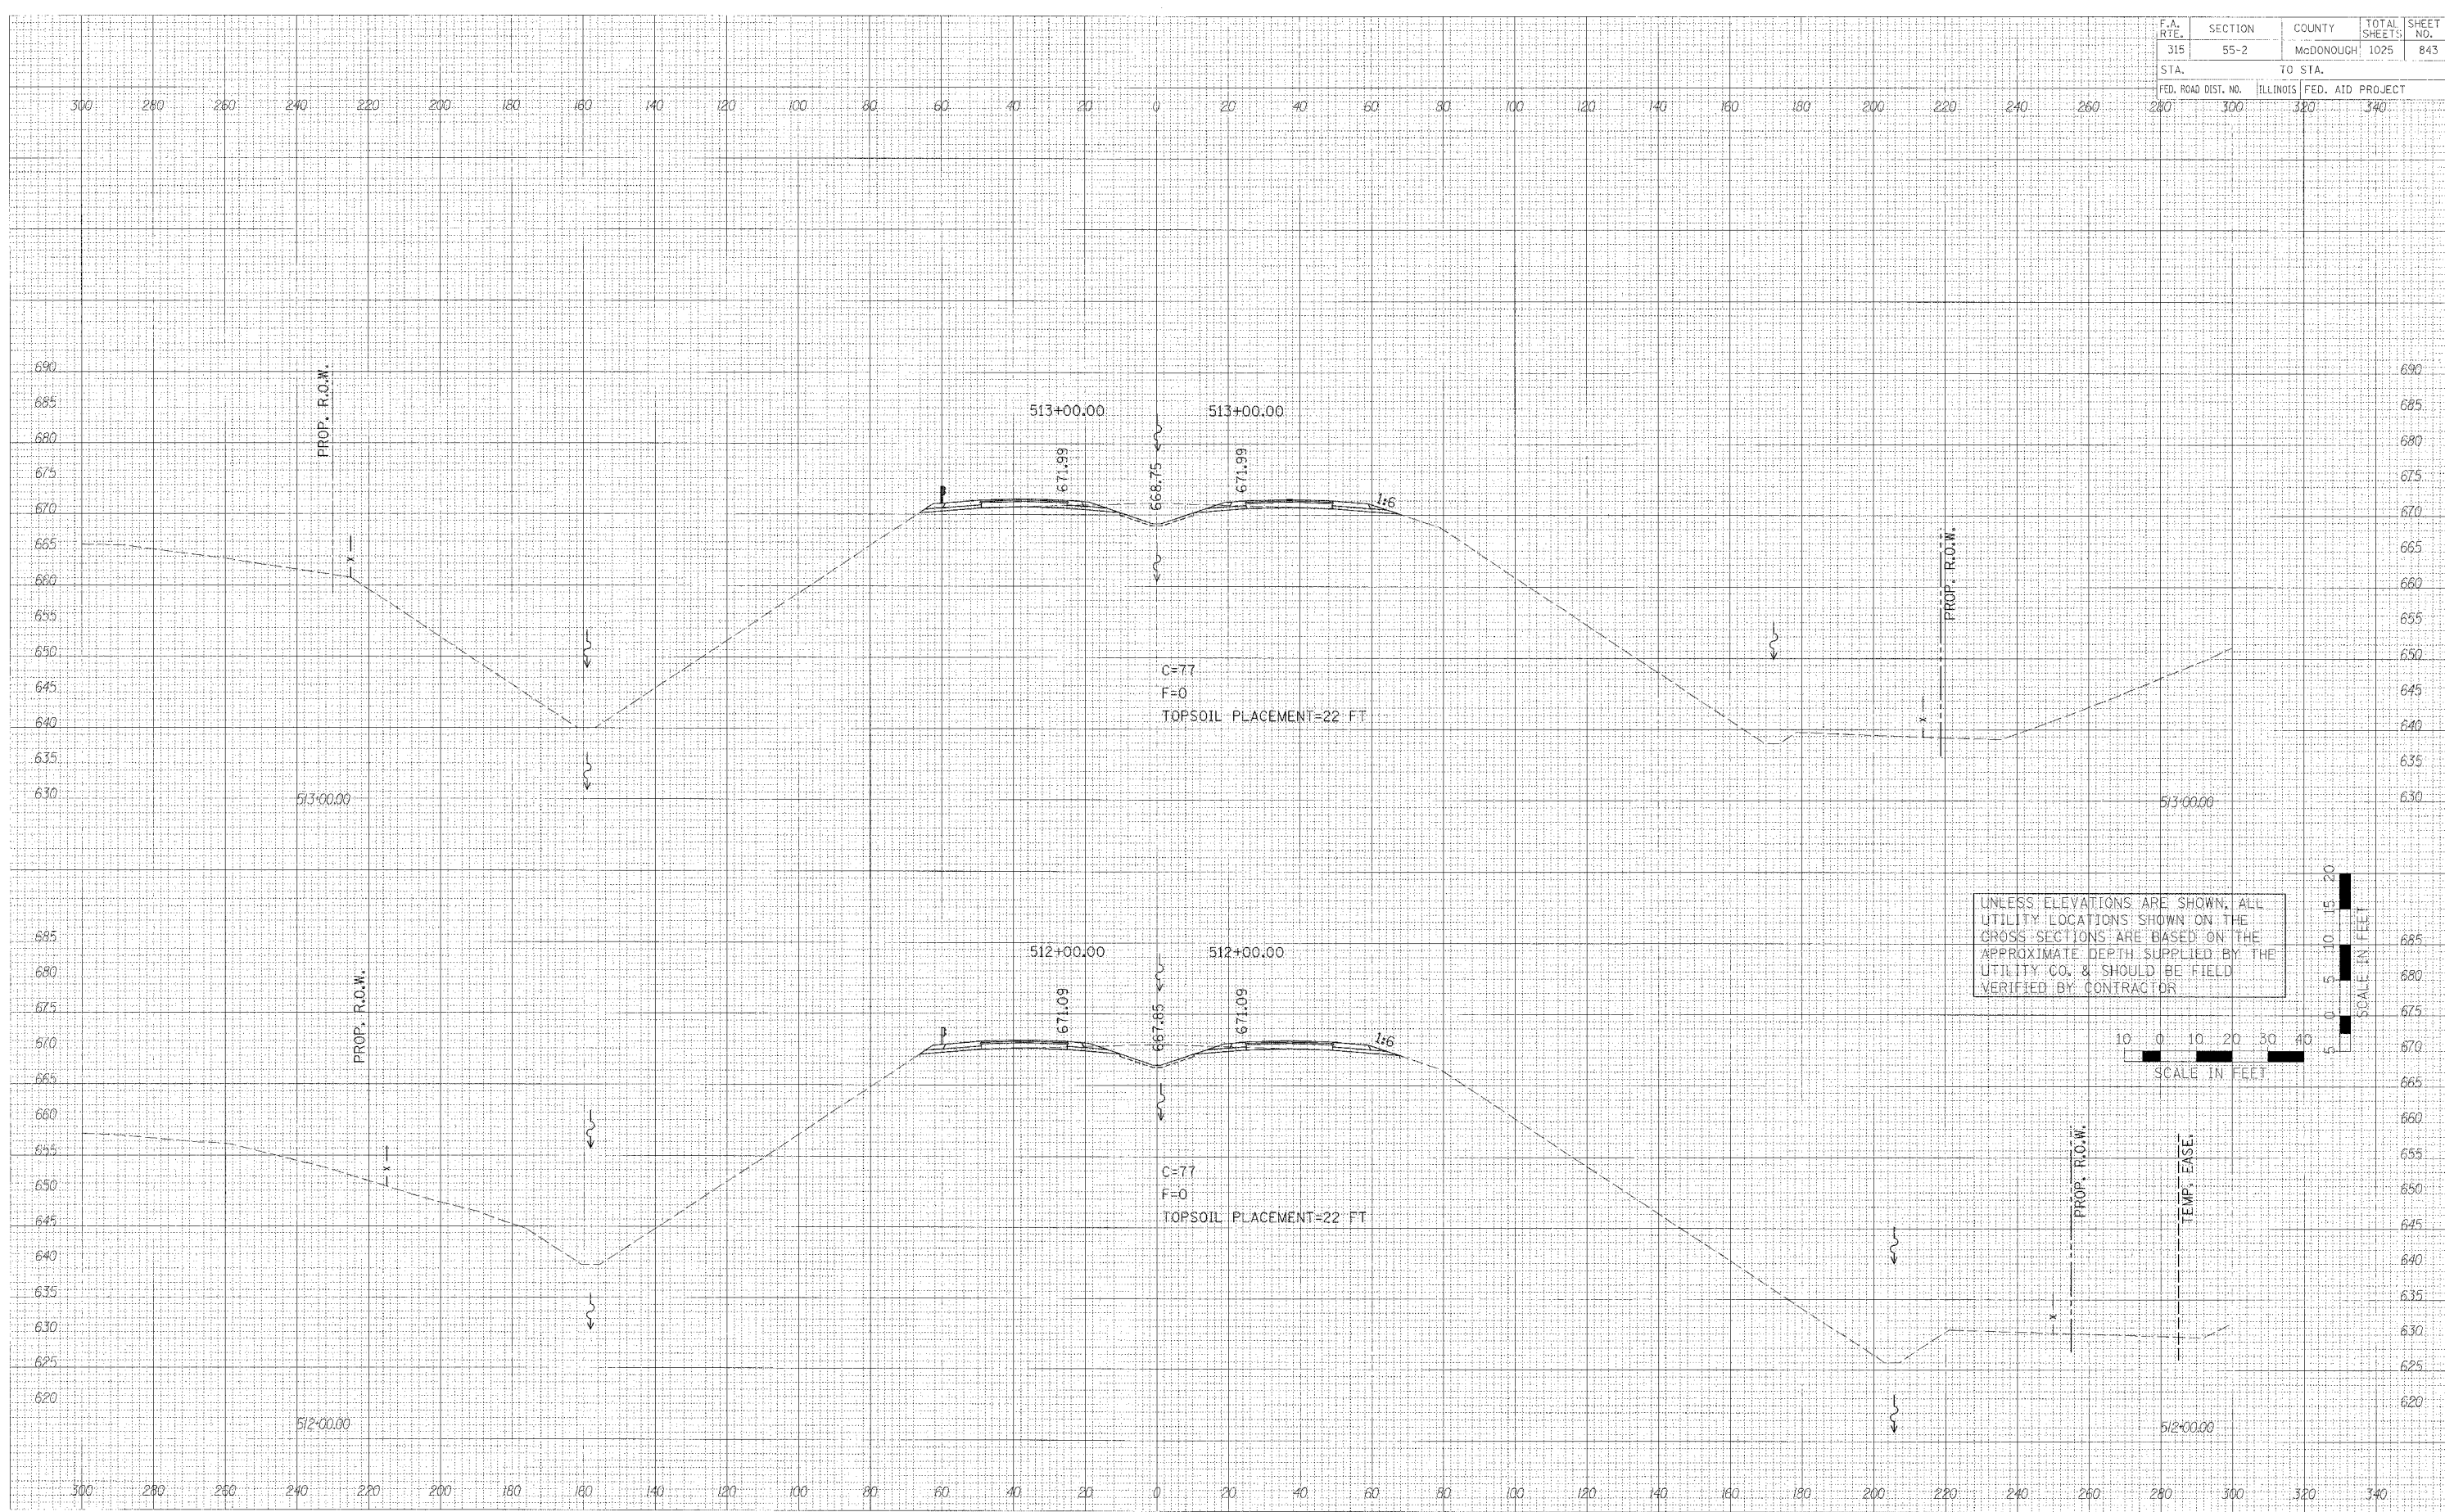

CROSS SECTIONS - IL ROUTE 336