


F.A. RTE.	SECTION	COUNTY	TOTAL SHEETS	SHEET NO.
315	55-2	McDONOUGH	1025	845
STA.		TO STA.		
FED. ROAD DIST. NO.		ILLINOIS	FED. AID PROJECT	
280	300	320	340	

FBI	DATE
DATE	BY
TYPE	BY
PLotted	BY
NOTE BOOK	BY
AREA	BY
PLANS CHECKED	BY

DATE	BY
DATE	BY
TYPE	BY
PLotted	BY
NOTE BOOK	BY
AREA	BY
PLANS CHECKED	BY

PLOT DATE * DATES *
 FILE NAME * FILES *
 USER NAME * USER *

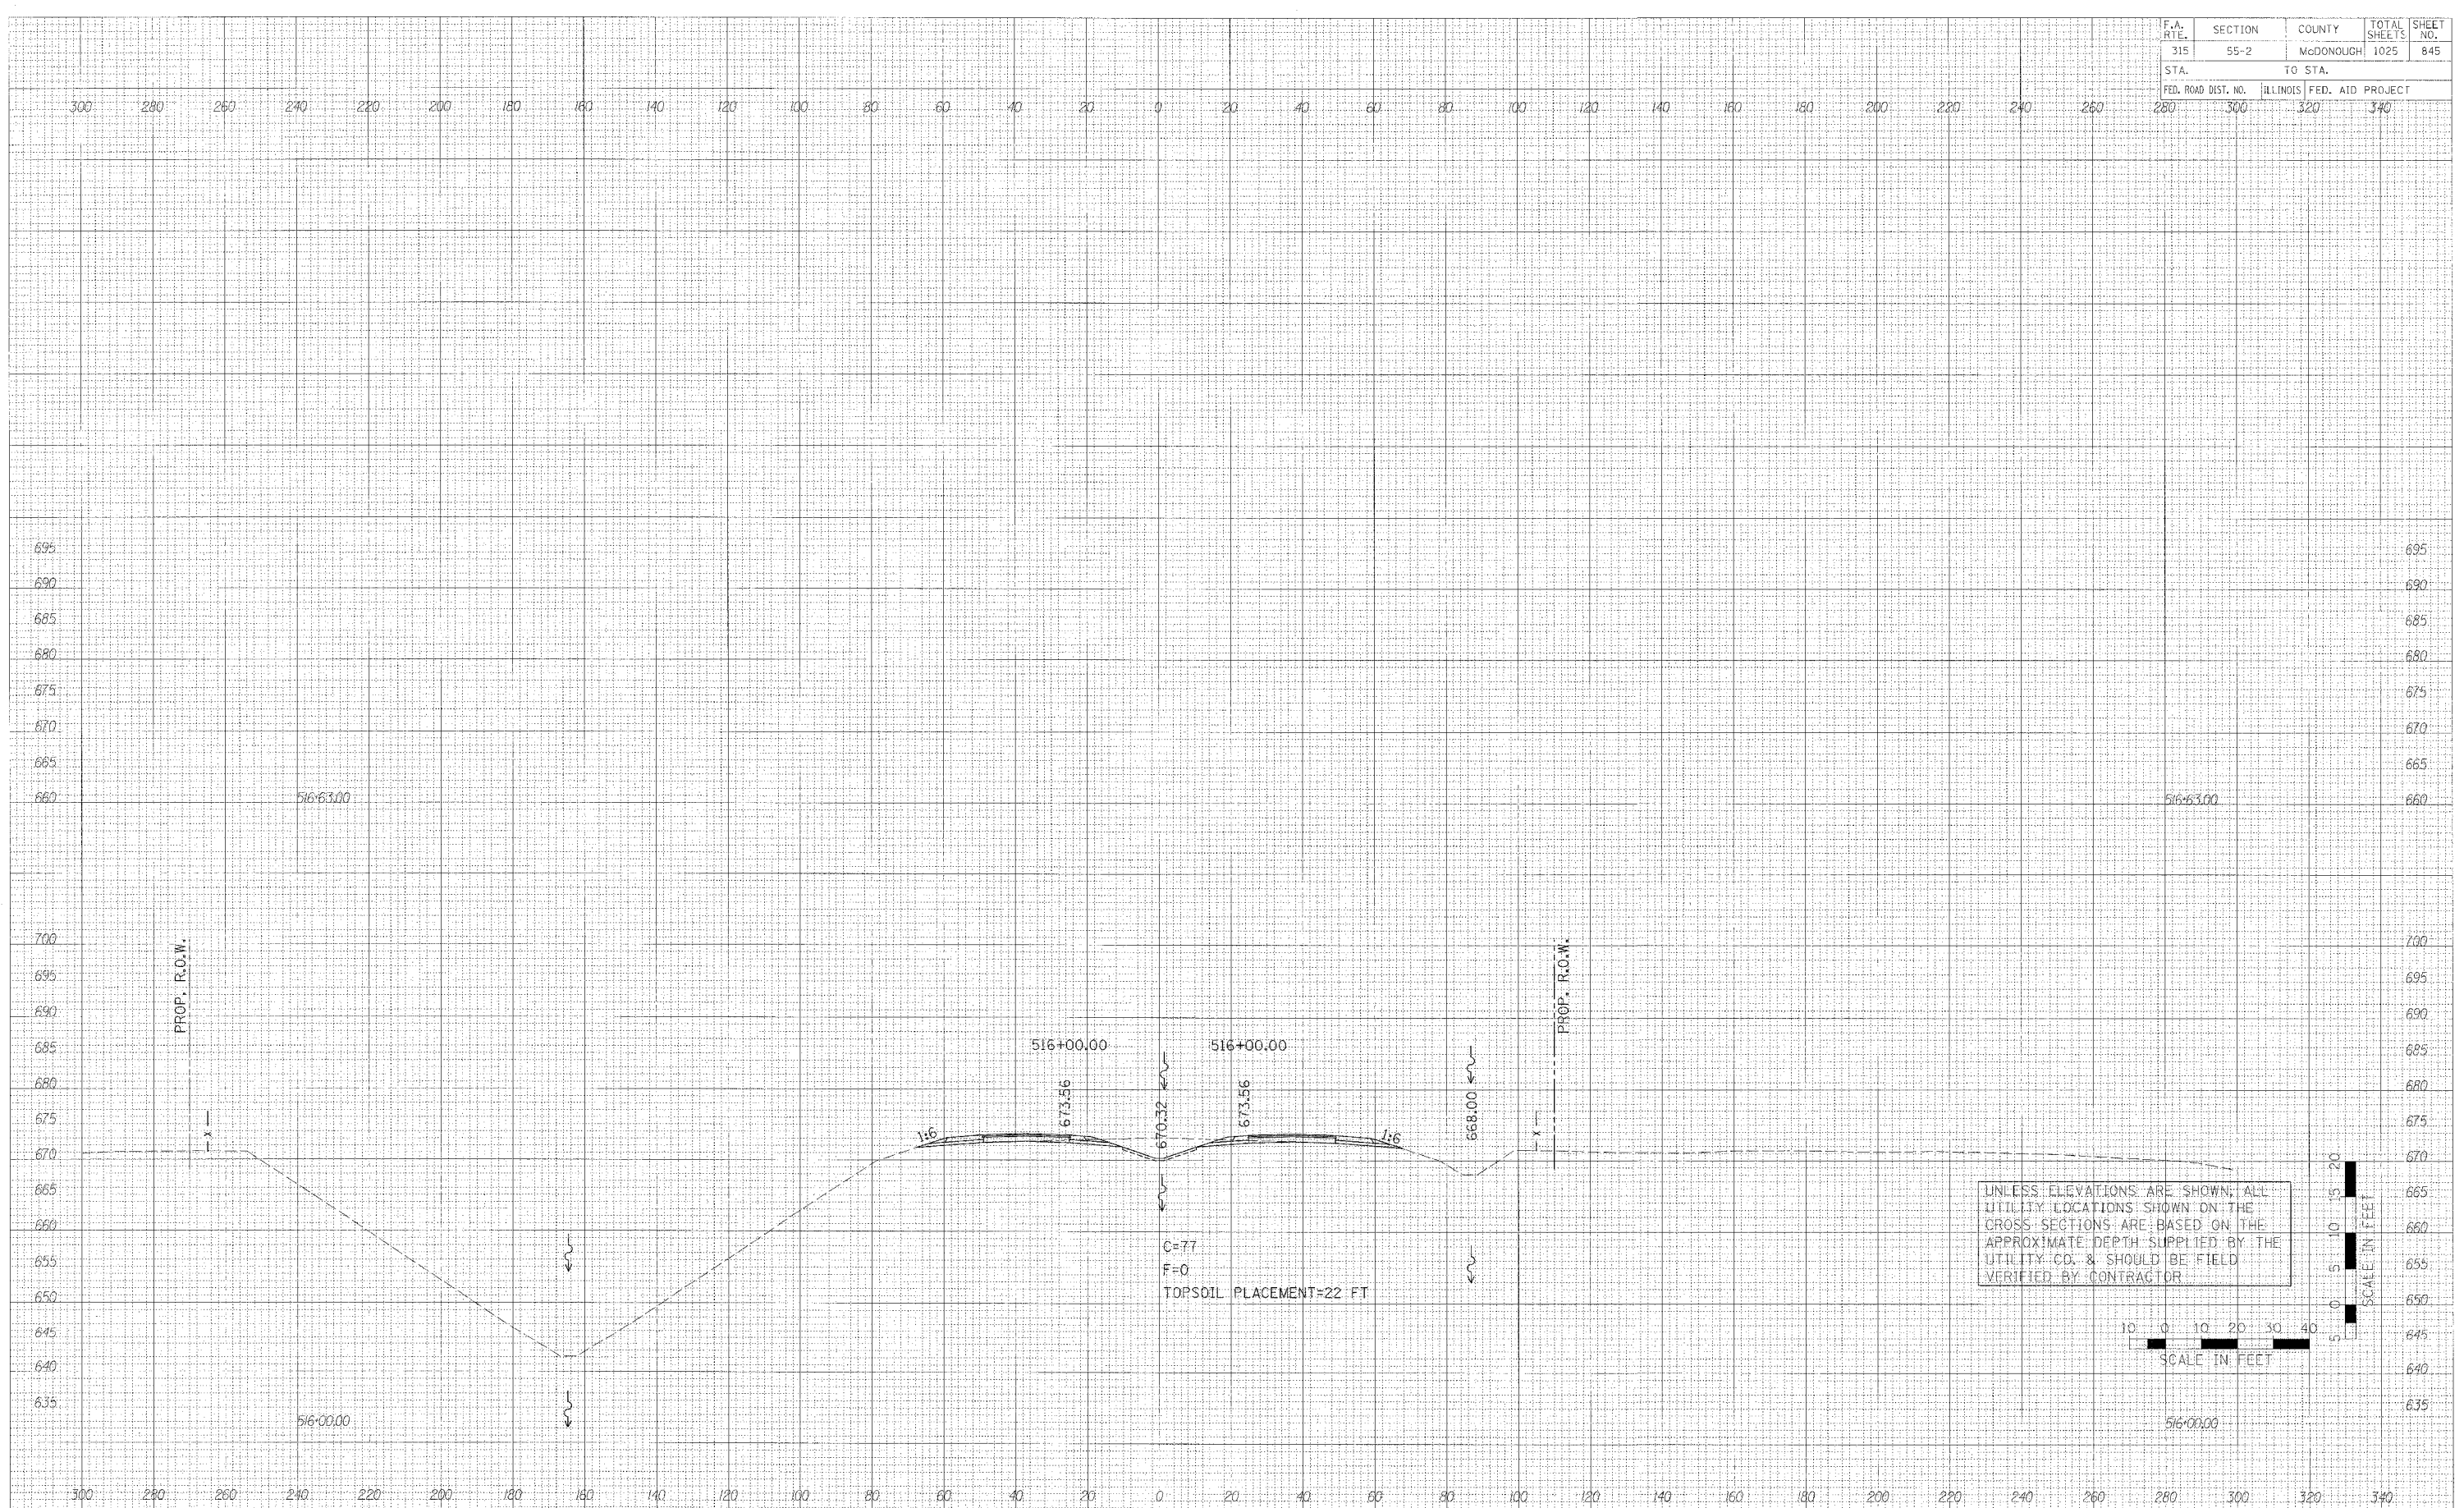

UNLESS ELEVATIONS ARE SHOWN, ALL
 UTILITY LOCATIONS SHOWN ON THE
 CROSS SECTIONS ARE BASED ON THE
 APPROXIMATE DEPTH SUPPLIED BY THE
 UTILITY CO. & SHOULD BE FIELD
 VERIFIED BY CONTRACTOR



CROSS SECTIONS - IL ROUTE 336