


F.A. RTE.	SECTION	COUNTY	TOTAL SHEETS	SHEET NO.
315	55-2	McDONOUGH	1025	847
STA. 280 TO STA. 340		ILLINOIS FED. AID PROJECT		

FINAL SURVEY	DATE

ORIGINAL SURVEY	DATE

PLOT DATE = 8/24/88  
 FILE NAME = #FILE#  
 USER NAME = #USER#

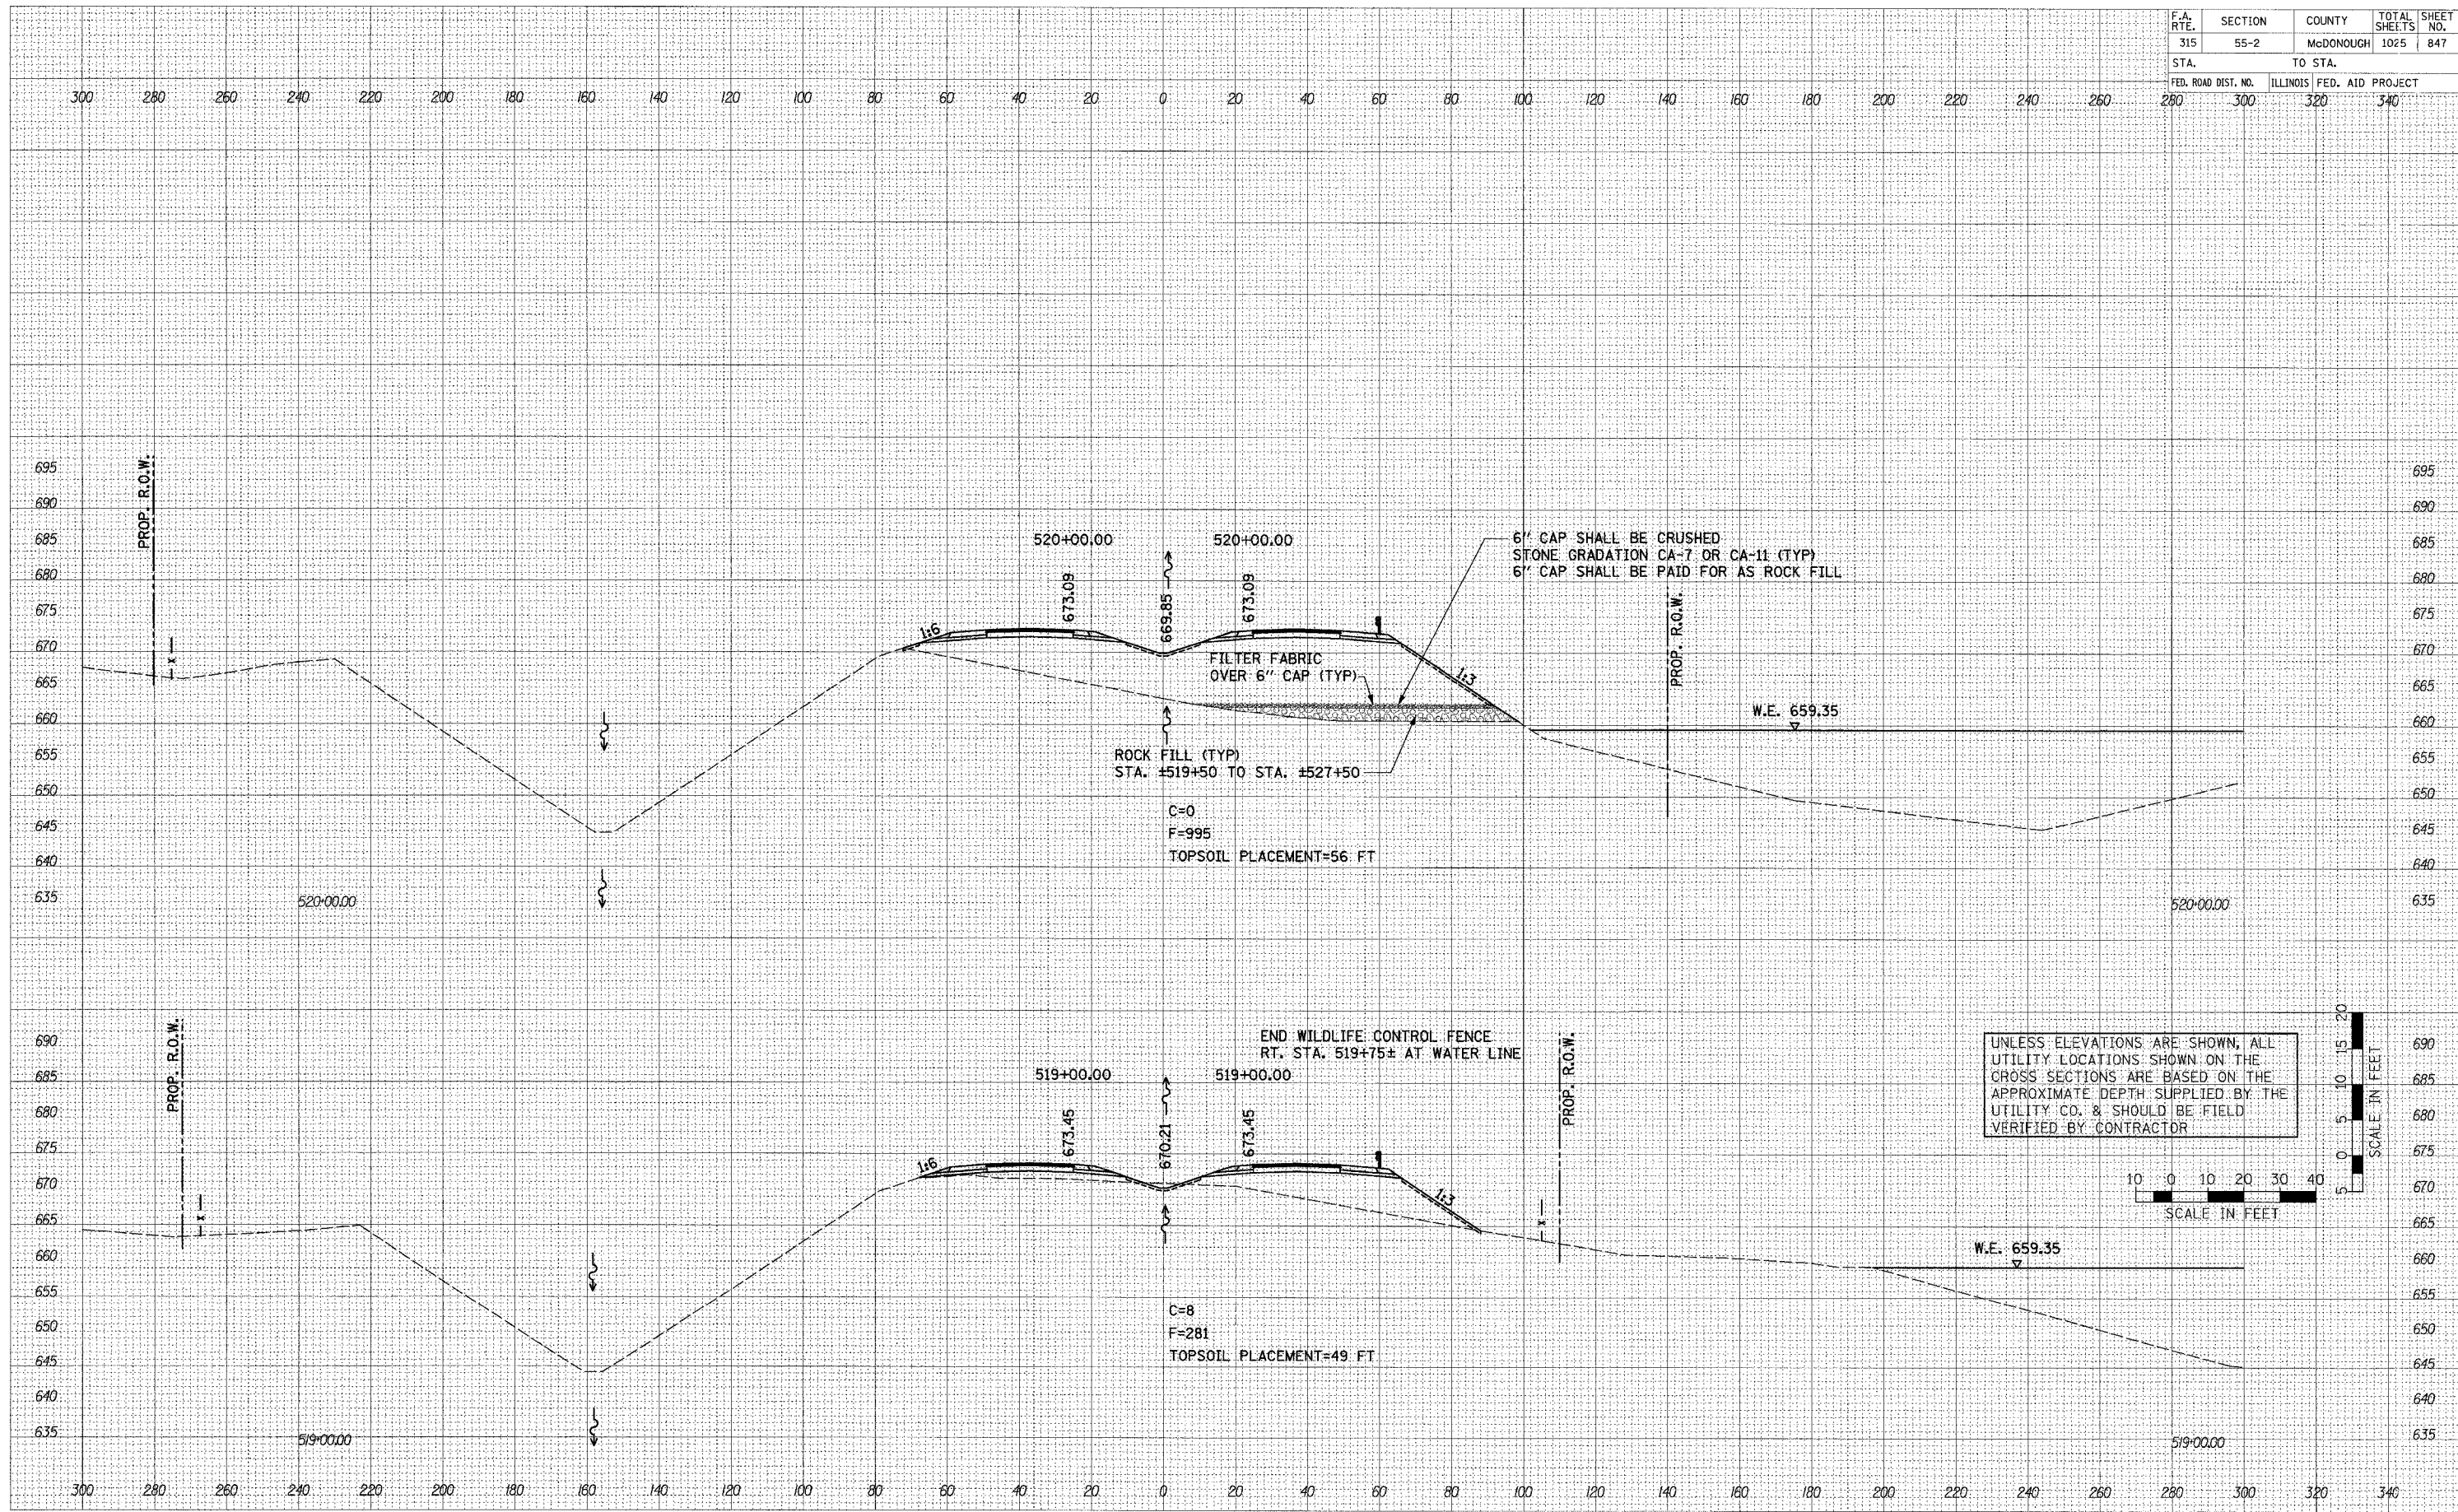

CROSS SECTIONS - IL ROUTE 336