


F.A. RT.	SECTION	COUNTY	TOTAL SHEETS	SHEET NO.
515	55-2	MCDONOUGH	1025	853
STA.		TO STA.		
FED. ROAD DIST. NO.		ILLINOIS	FED. AID PROJECT	
280	300	320	340	


DATE	
BY	
DESIGNED	
CHECKED	
PLOTTED	
TEMP. DATE	
TEMP. AREA	
TEMP. PERCENT	
TEMP. CHECKED	

DATE	
BY	
DESIGNED	
CHECKED	
PLOTTED	
TEMP. DATE	
TEMP. AREA	
TEMP. PERCENT	
TEMP. CHECKED	

PLOT DATE: 3/30/2006 1:46:24 PM
 FILE NAME: 336 sheets-0.dgn
 USER: J. B. BROWN

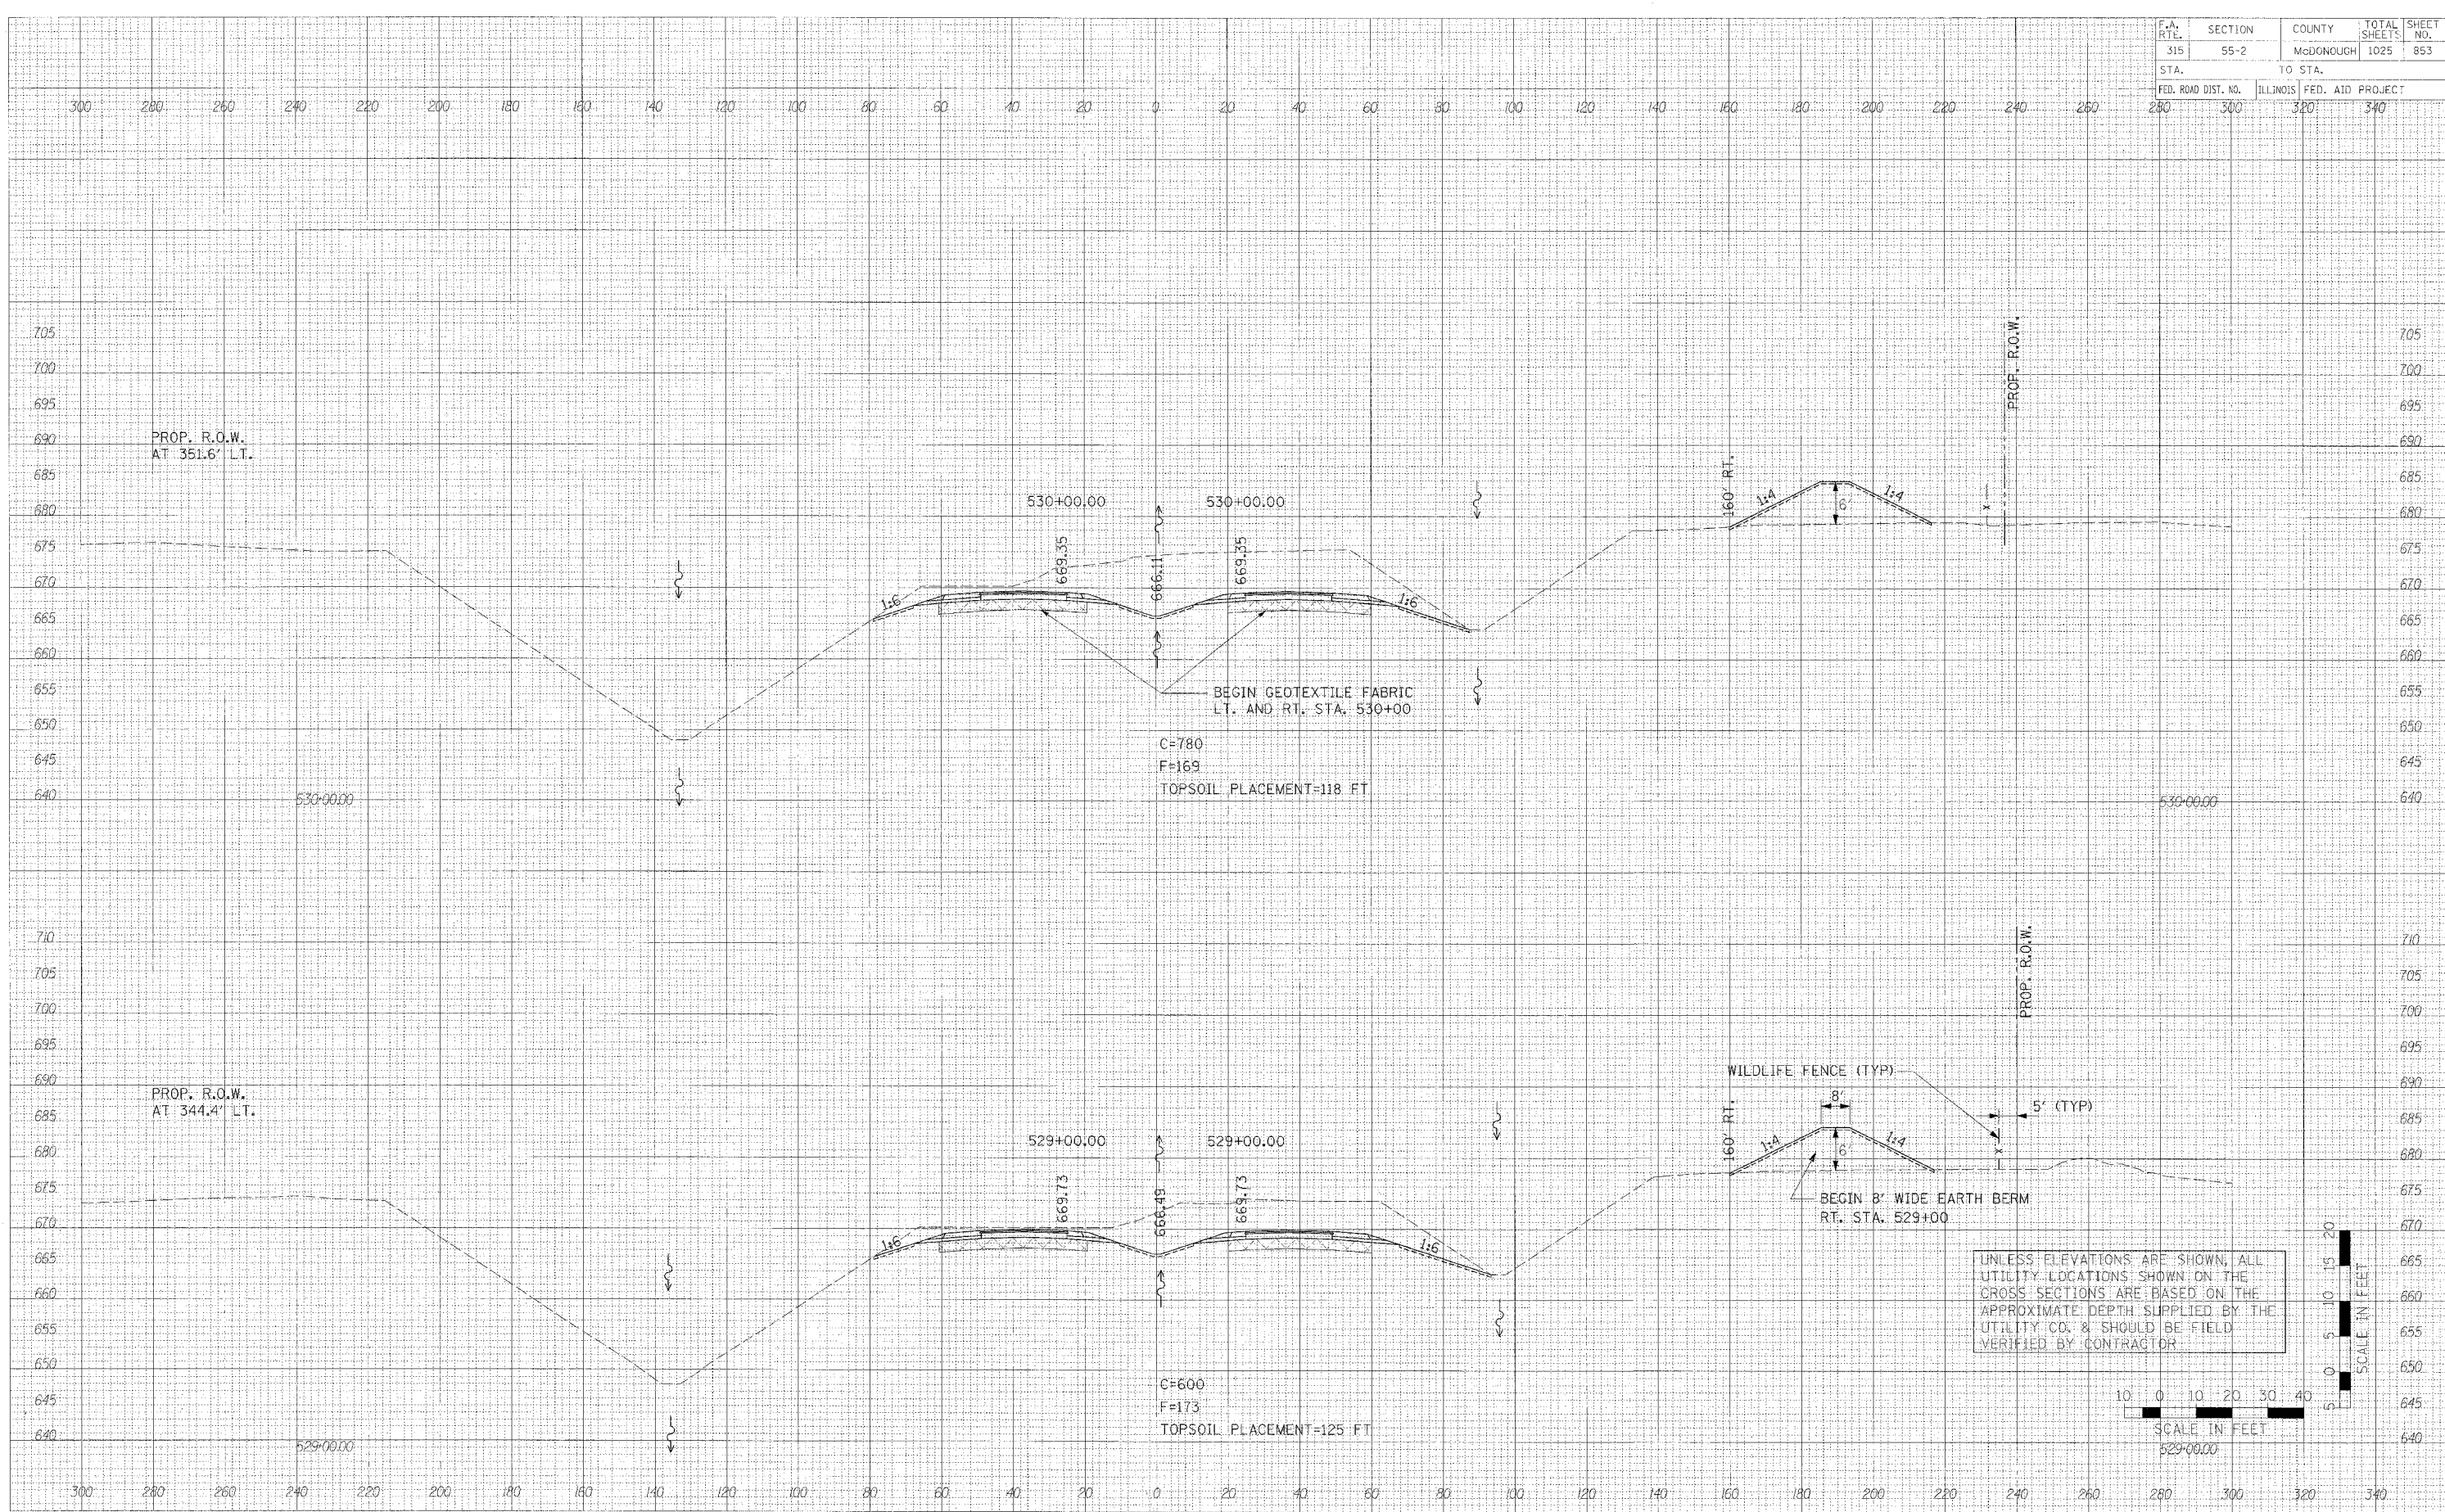

UNLESS ELEVATIONS ARE SHOWN, ALL UTILITY LOCATIONS SHOWN ON THE CROSS SECTIONS ARE BASED ON THE APPROXIMATE DEPTH SUPPLIED BY THE UTILITY CO. & SHOULD BE FIELD VERIFIED BY CONTRACTOR

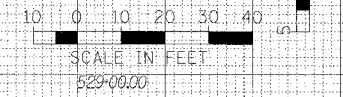

CROSS SECTIONS - IL ROUTE 336