


F.A. RTE.	SECTION	COUNTY	TOTAL SHEETS	SHEET NO.
315	55-2	MCDONOUGH	1025	863
STA. 13+00.00		TO STA. 15+00.00		
FED. ROAD DIST. NO.		ILLINOIS FED. AID PROJECT		


DATE	BY
NO.	

DATE	BY
NO.	

PLOT DATE = 8/17/2008  
 PLOT SCALE = 1"=40'  
 USER NAME = MUSER08

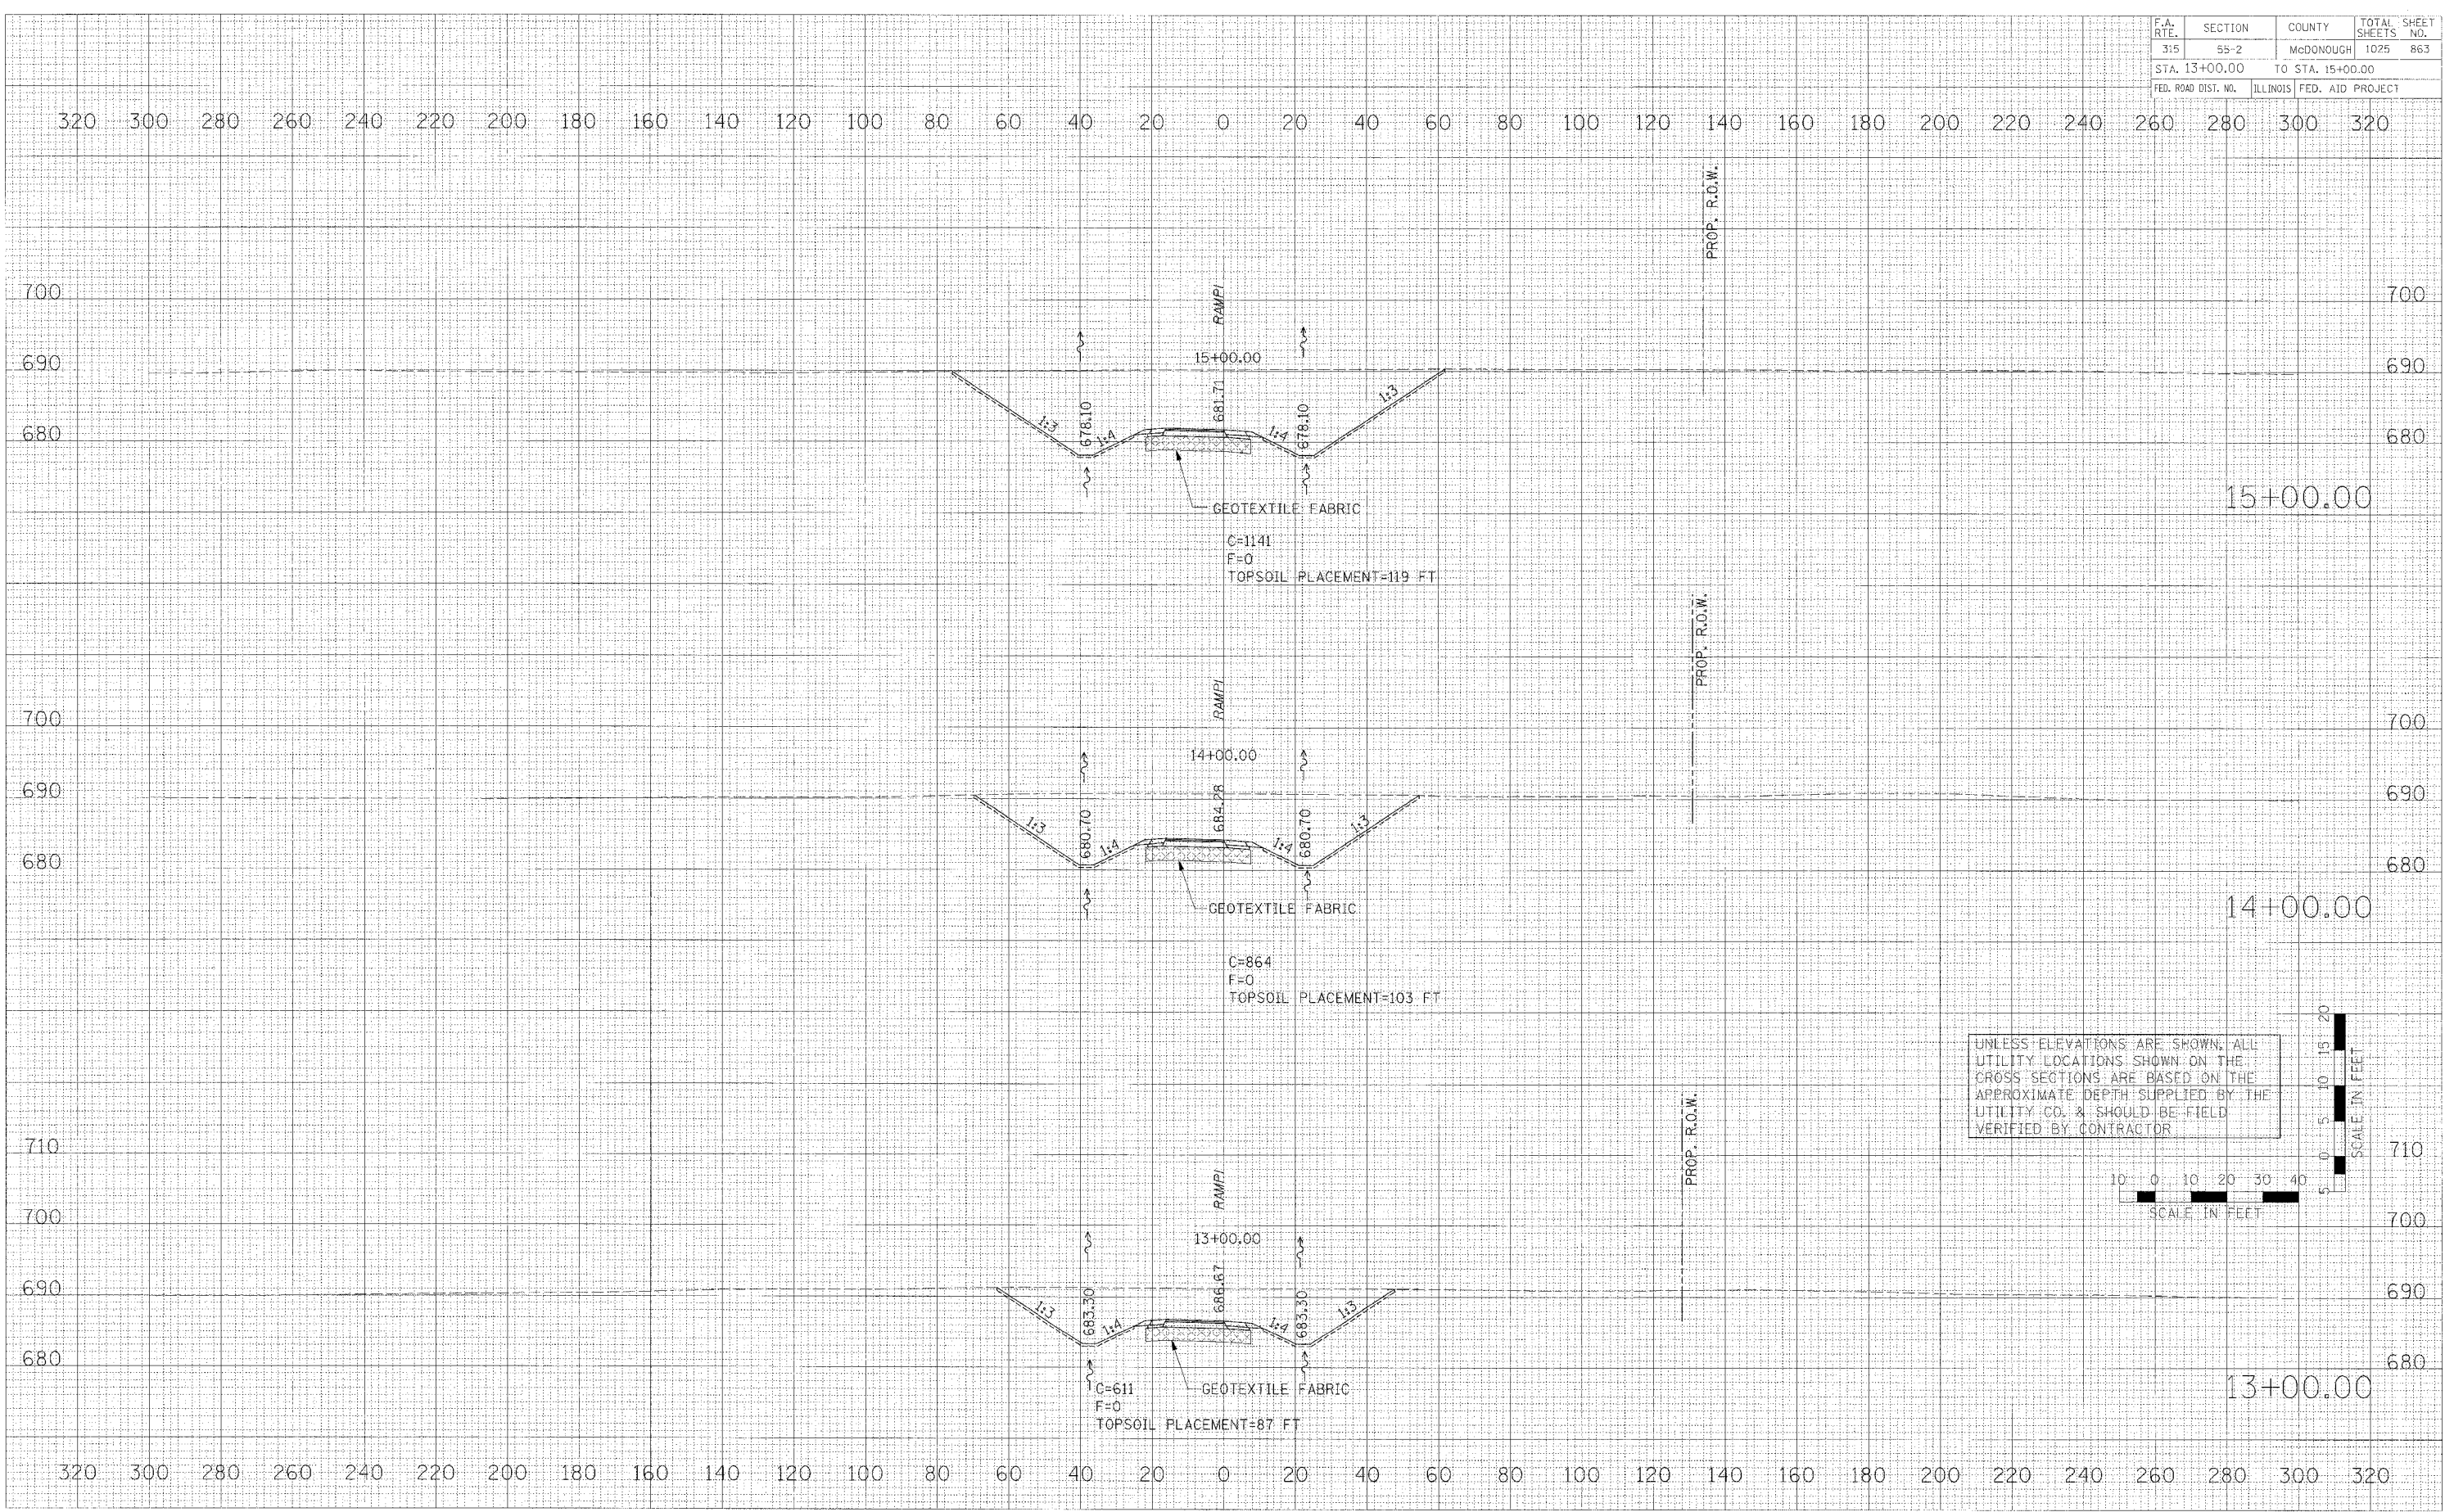

UNLESS ELEVATIONS ARE SHOWN, ALL  
 UTILITY LOCATIONS SHOWN ON THE  
 CROSS SECTIONS ARE BASED ON THE  
 APPROXIMATE DEPTH SUPPLIED BY THE  
 UTILITY CO. & SHOULD BE FIELD  
 VERIFIED BY CONTRACTOR

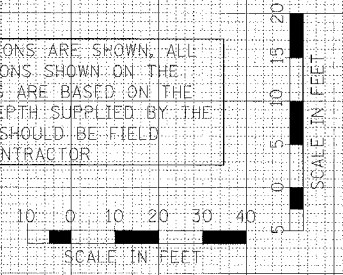

**CROSS SECTIONS - RAMP 1**