



F.A. RTE.	SECTION	COUNTY	TOTAL SHEETS	SHEET NO.
315	55-2	MCDONOUGH	1025	884
STA.		TO STA.		
FED. ROAD DIST. NO.		ILLINOIS FED. AID PROJECT		

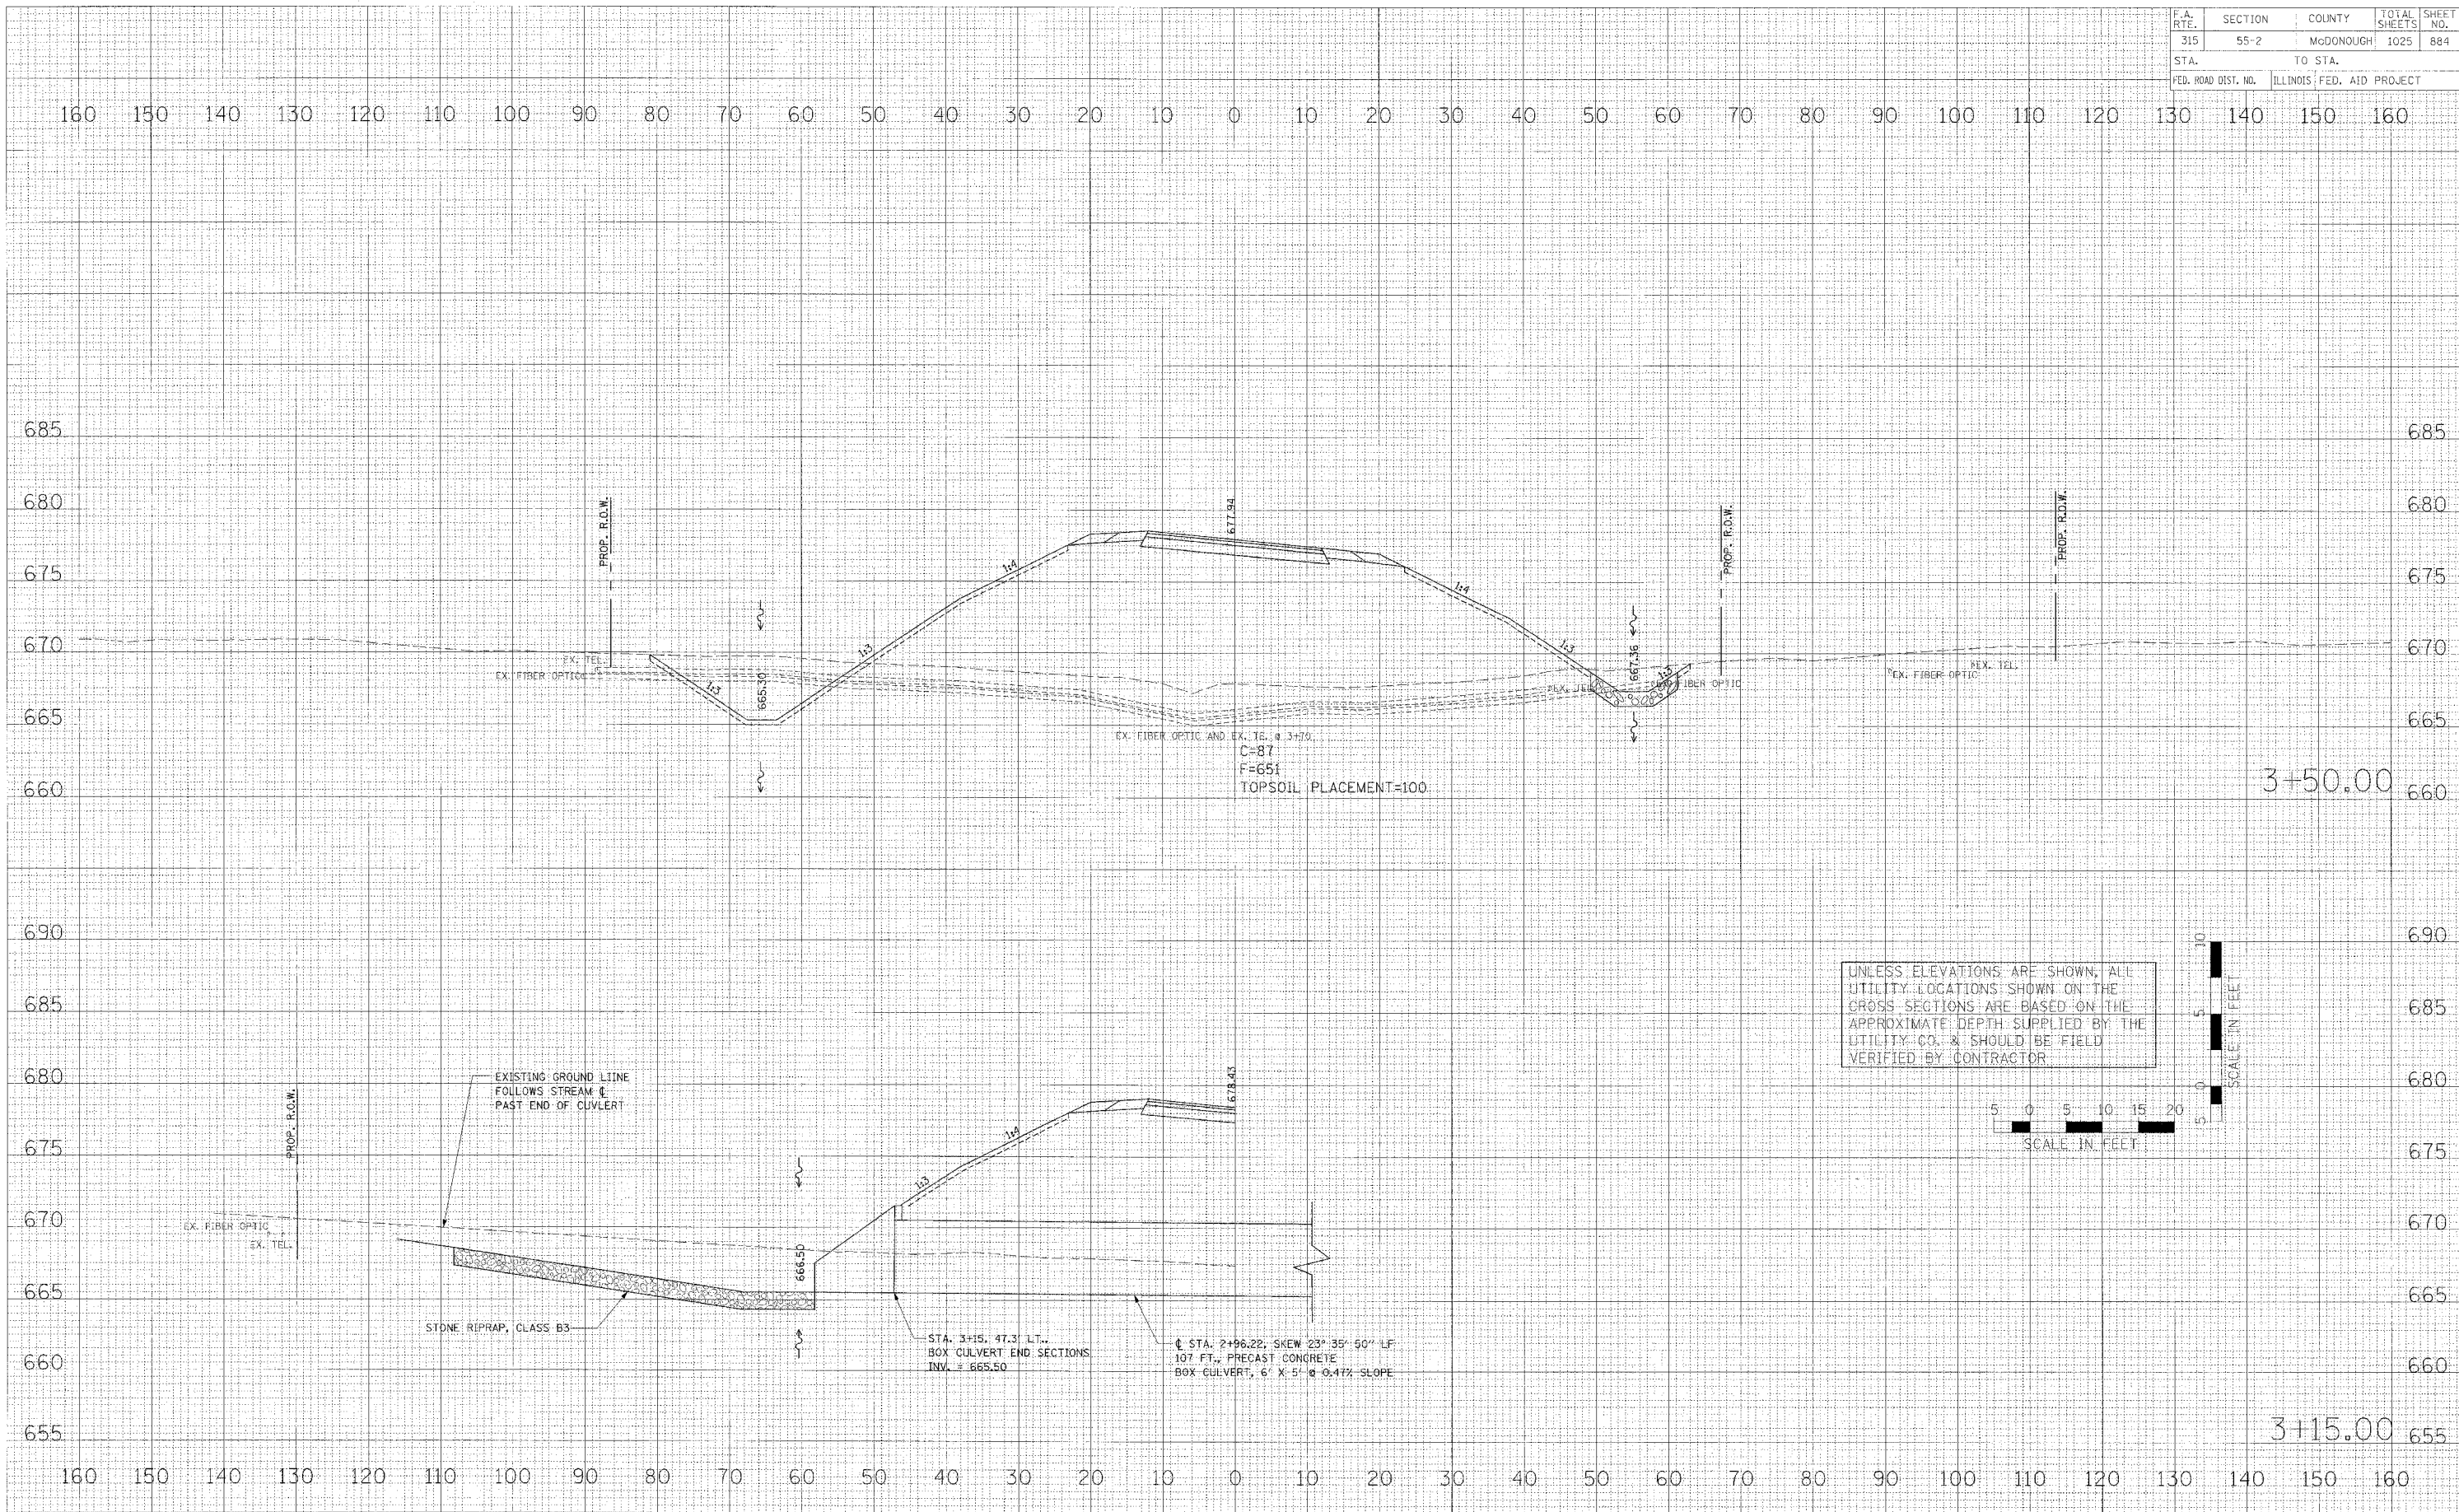

UNLESS ELEVATIONS ARE SHOWN, ALL UTILITY LOCATIONS SHOWN ON THE CROSS SECTIONS ARE BASED ON THE APPROXIMATE DEPTH SUPPLIED BY THE UTILITY CO. & SHOULD BE FIELD VERIFIED BY CONTRACTOR.

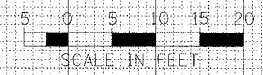

CROSS SECTIONS - U.S. ROUTE 136 (RELOCATED)

DATE	
BY	
NO.	
AREA CHECKED	
TEMP. PLATE	
NOTE BOOK	
NO.	
DATE	
BY	
NO.	
AREA CHECKED	
TEMP. PLATE	
NOTE BOOK	
NO.	
DATE	
BY	
NO.	
AREA CHECKED	
TEMP. PLATE	
NOTE BOOK	
NO.	

DATE	
BY	
NO.	
AREA CHECKED	
TEMP. PLATE	
NOTE BOOK	
NO.	
DATE	
BY	
NO.	
AREA CHECKED	
TEMP. PLATE	
NOTE BOOK	
NO.	
DATE	
BY	
NO.	
AREA CHECKED	
TEMP. PLATE	
NOTE BOOK	
NO.	

PLOT DATE = 04/28/06  
 PLOT SCALE = 1"=40'  
 USER NAME = MUSEDB